


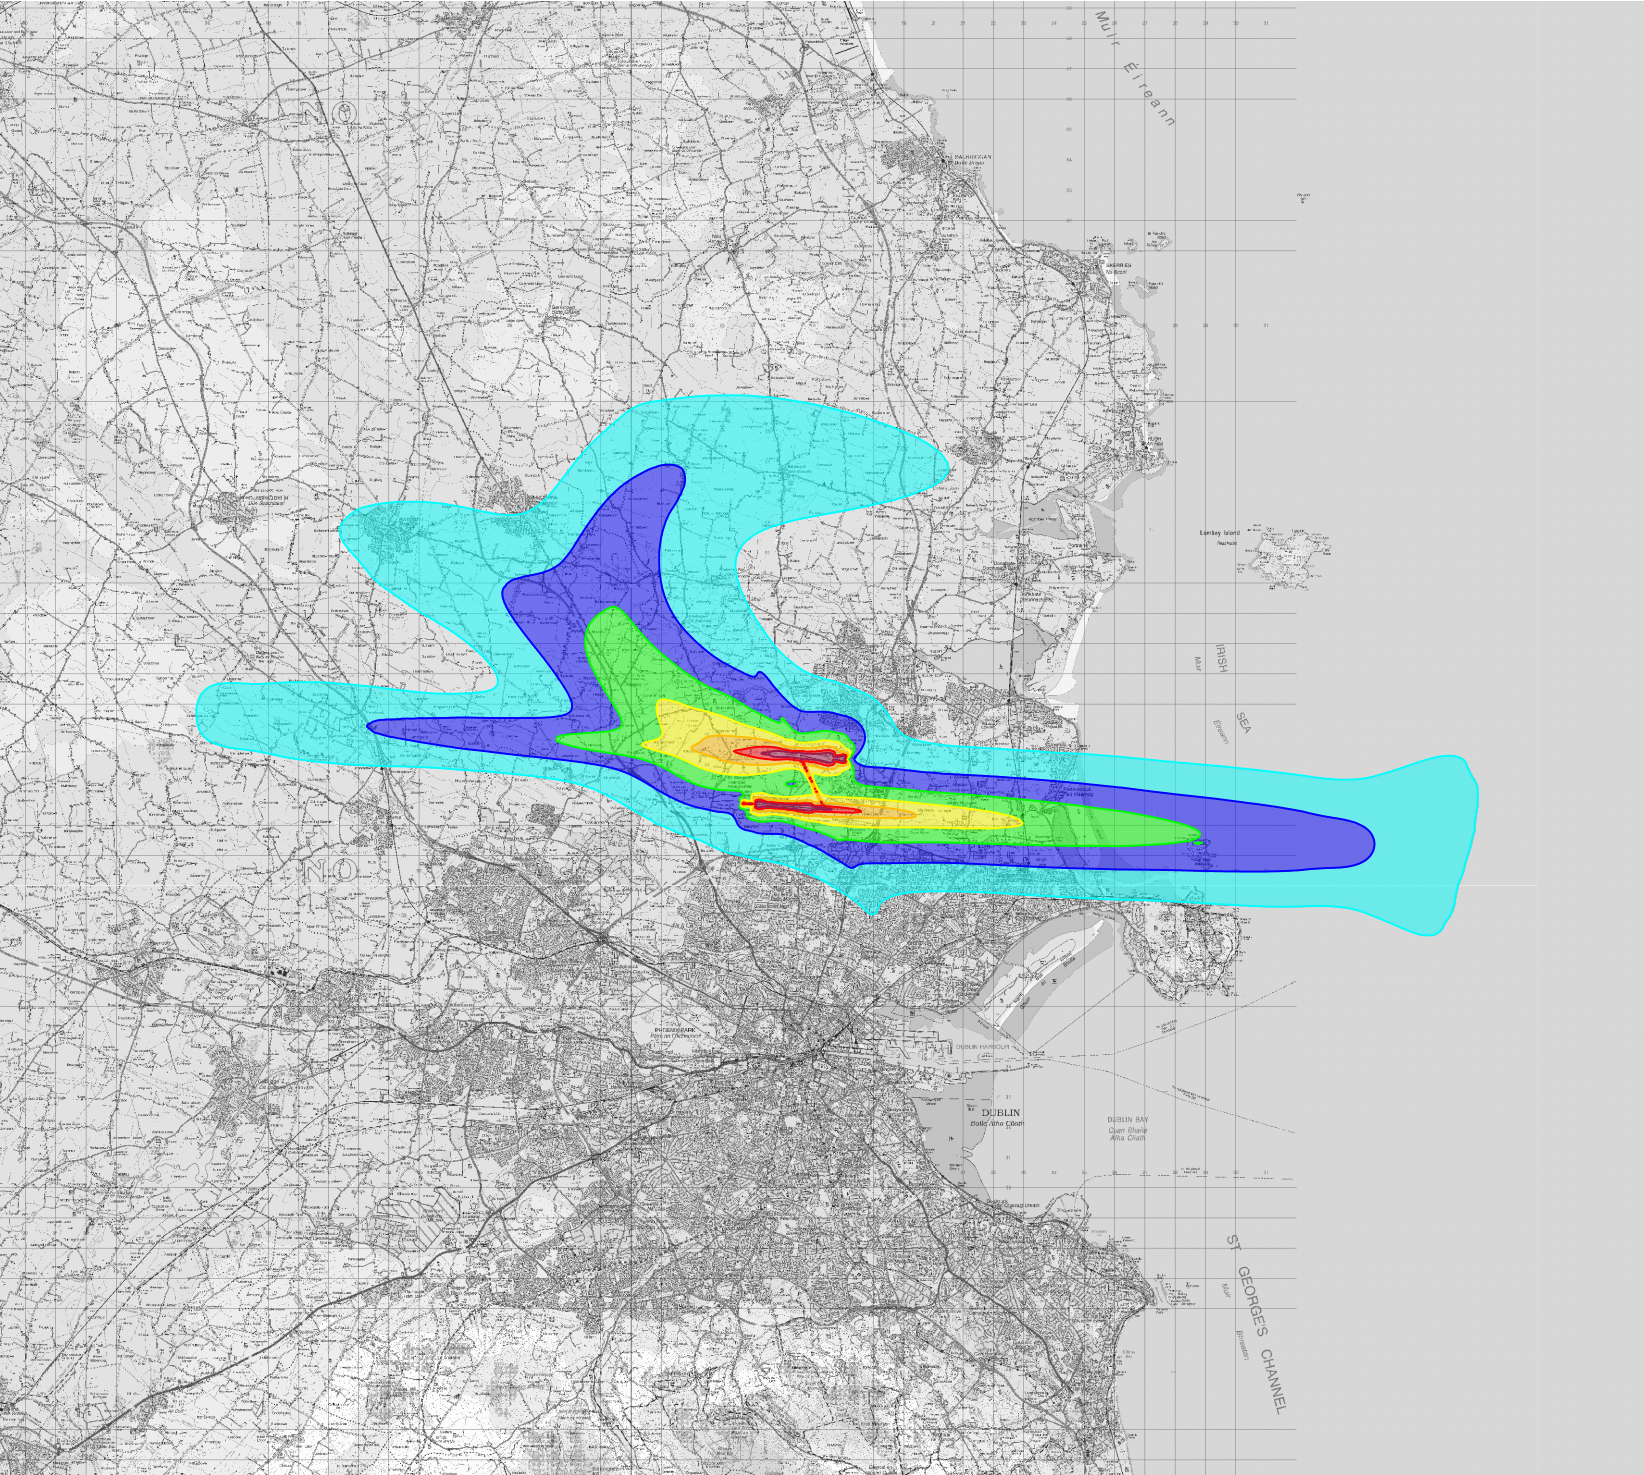

CYAL50218188
© Ordnance Survey Ireland/Government of Ireland.

LEGEND:

- 45 - 49 dB(A) L_{evening}
- 50 - 54 dB(A) L_{evening}
- 55 - 59 dB(A) L_{evening}
- 60 - 64 dB(A) L_{evening}
- 65 - 69 dB(A) L_{evening}
- 70 - 74 dB(A) L_{evening}
- 75+ dB(A) L_{evening}

Rev	Date	Description	Initials

REVISIONS

**Bickerdike
Allen
Partners**
Architecture
Acoustics
Technology

121 Salusbury Road, London, NW6 6RG
Email: mail@bickerdikeallen.com
www.bickerdikeallen.com
T: 0207 625 4411
F: 0207 625 0250

Dublin Airport
Change to Permitted Runway Operations

Forecast Levening Noise Contours
2025 Permitted Scenario
Figure 13C-08

DRAWN: JC	CHECKED: NW
DATE: September 2023	SCALE: 1:250000@A4

Drawing No:

A11267_19_DR024_2.0