


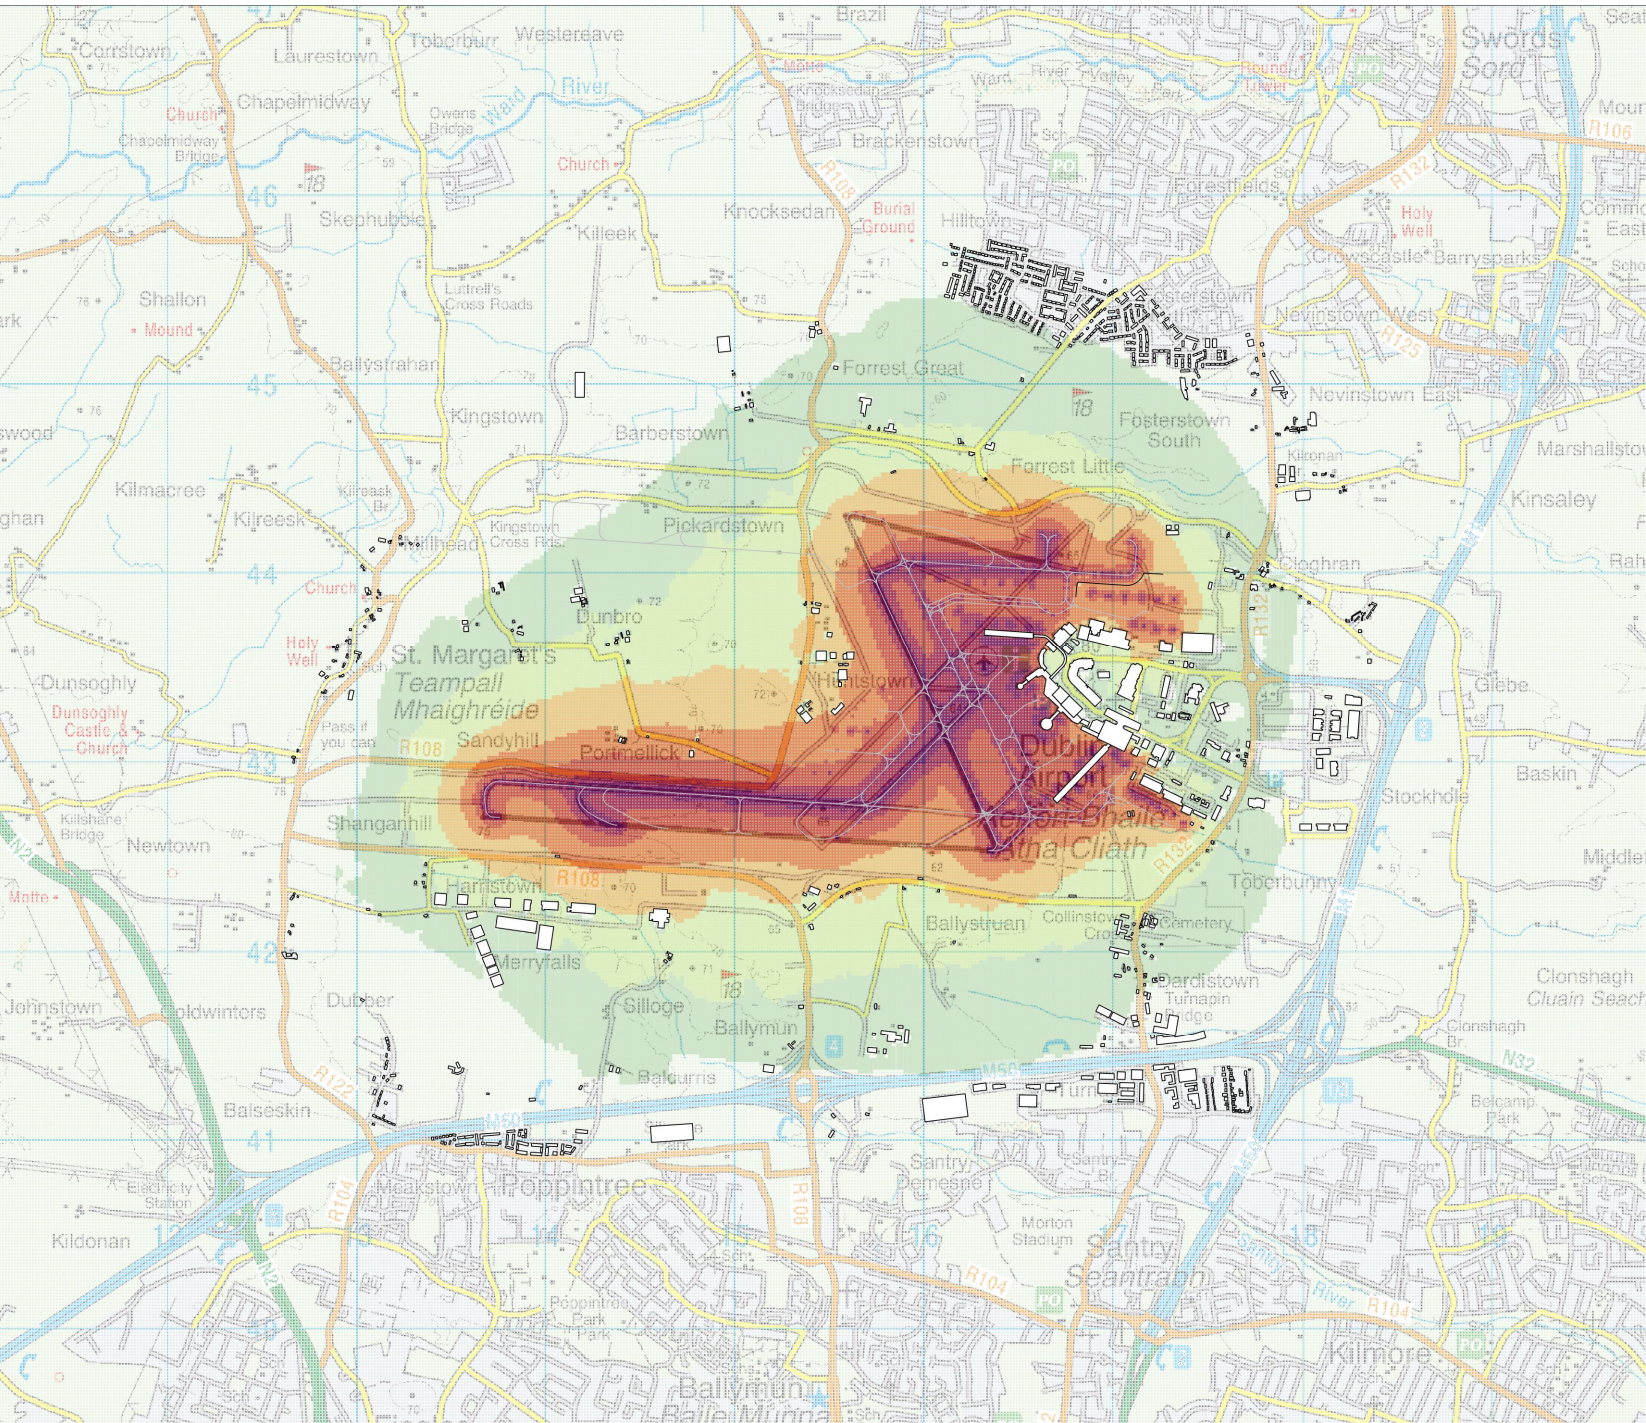

This drawing contains Ordnance Survey Ireland data
© Copyright and database right 2023.

LEGEND:

- 45 - 49 dB(A) L_{den}
- 50 - 54 dB(A) L_{den}
- 55 - 59 dB(A) L_{den}
- 60 - 64 dB(A) L_{den}
- 65 - 69 dB(A) L_{den}
- 70 - 74 dB(A) L_{den}
- 75 + dB(A) L_{den}

Rev	Date	Description	Initials

REVISIONS

Bickerdike
Allen
Partners
Architecture
Acoustics
Technology

121 Salusbury Road, London, NW6 6RG
Email: mail@bickerdikeallen.com
www.bickerdikeallen.com
T: 0207 625 4411
F: 0207 625 0250

Dublin Airport
Change to Permitted Runway Operations

Forecast Lden Ground Noise Contours
2025 Permitted Scenario
Figure 14C-5

DRAWN: JC CHECKED: MP

DATE: September 2023 SCALE: 1:40,000@A4

Drawing No:

A11267_23_DR918_1.0