


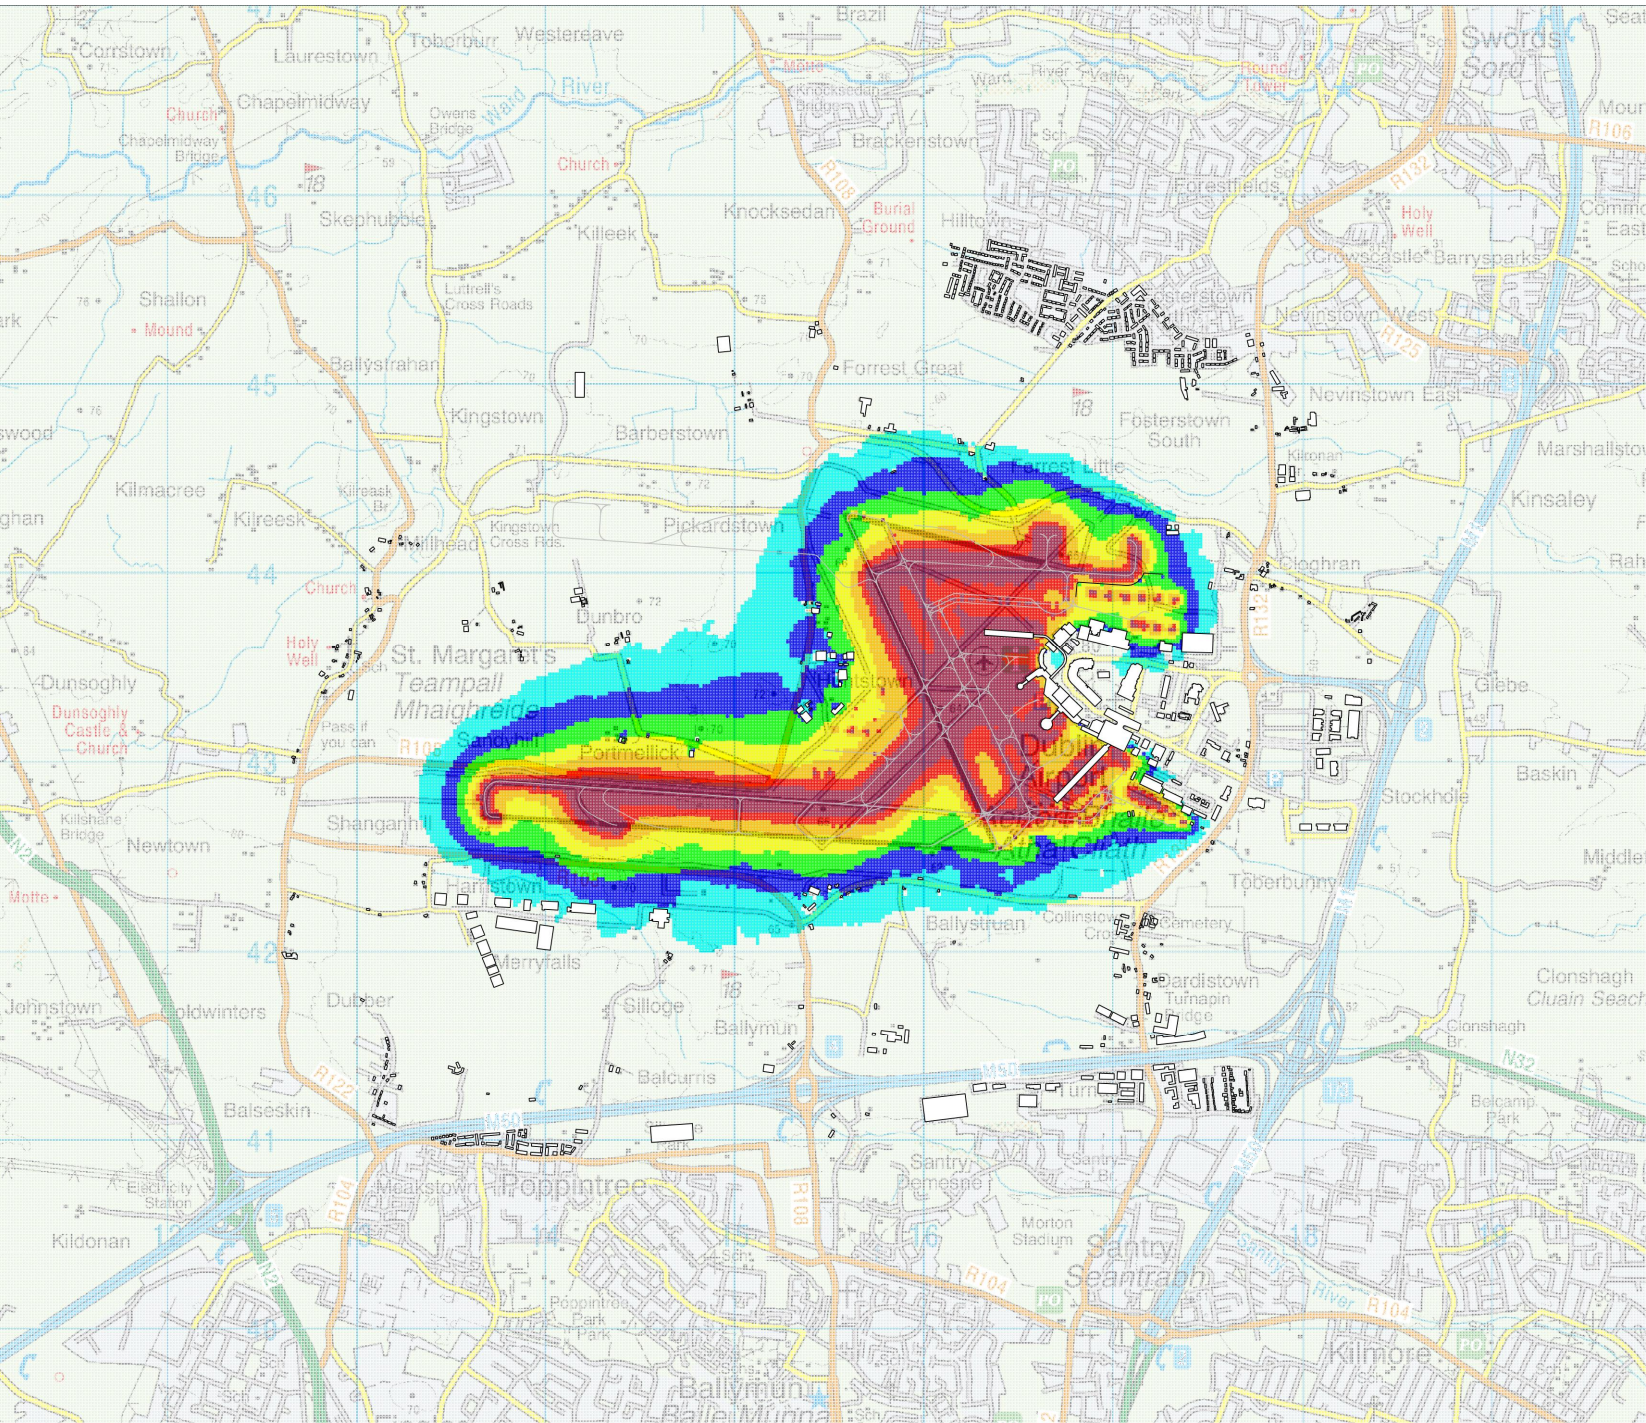

This drawing contains Ordnance Survey Ireland data  
© Copyright and database right 2023.

LEGEND:

- 51 - 53 dB(A)  $L_{Aeq,16h}$
- 54 - 56 dB(A)  $L_{Aeq,16h}$
- 57 - 59 dB(A)  $L_{Aeq,16h}$
- 60 - 62 dB(A)  $L_{Aeq,16h}$
- 63 - 65 dB(A)  $L_{Aeq,16h}$
- 66 - 68 dB(A)  $L_{Aeq,16h}$
- 69 + dB(A)  $L_{Aeq,16h}$

| Rev | Date | Description | Initials |
|-----|------|-------------|----------|
|     |      |             |          |
|     |      |             |          |
|     |      |             |          |

REVISIONS

**Bickerdike  
Allen  
Partners**  
Architecture  
Acoustics  
Technology

121 Salusbury Road, London, NW6 6RG  
Email: mail@bickerdikeallen.com T: 0207 625 4411  
www.bickerdikeallen.com F: 0207 625 0250

Dublin Airport  
Change to Permitted Runway Operations

Forecast LAeq,16h Ground Noise Contours  
2025 Proposed Scenario  
Figure 14C-11

|                      |                    |
|----------------------|--------------------|
| DRAWN: JC            | CHECKED: MP        |
| DATE: September 2023 | SCALE: 1:40,000@A4 |
| Drawing No:          |                    |