
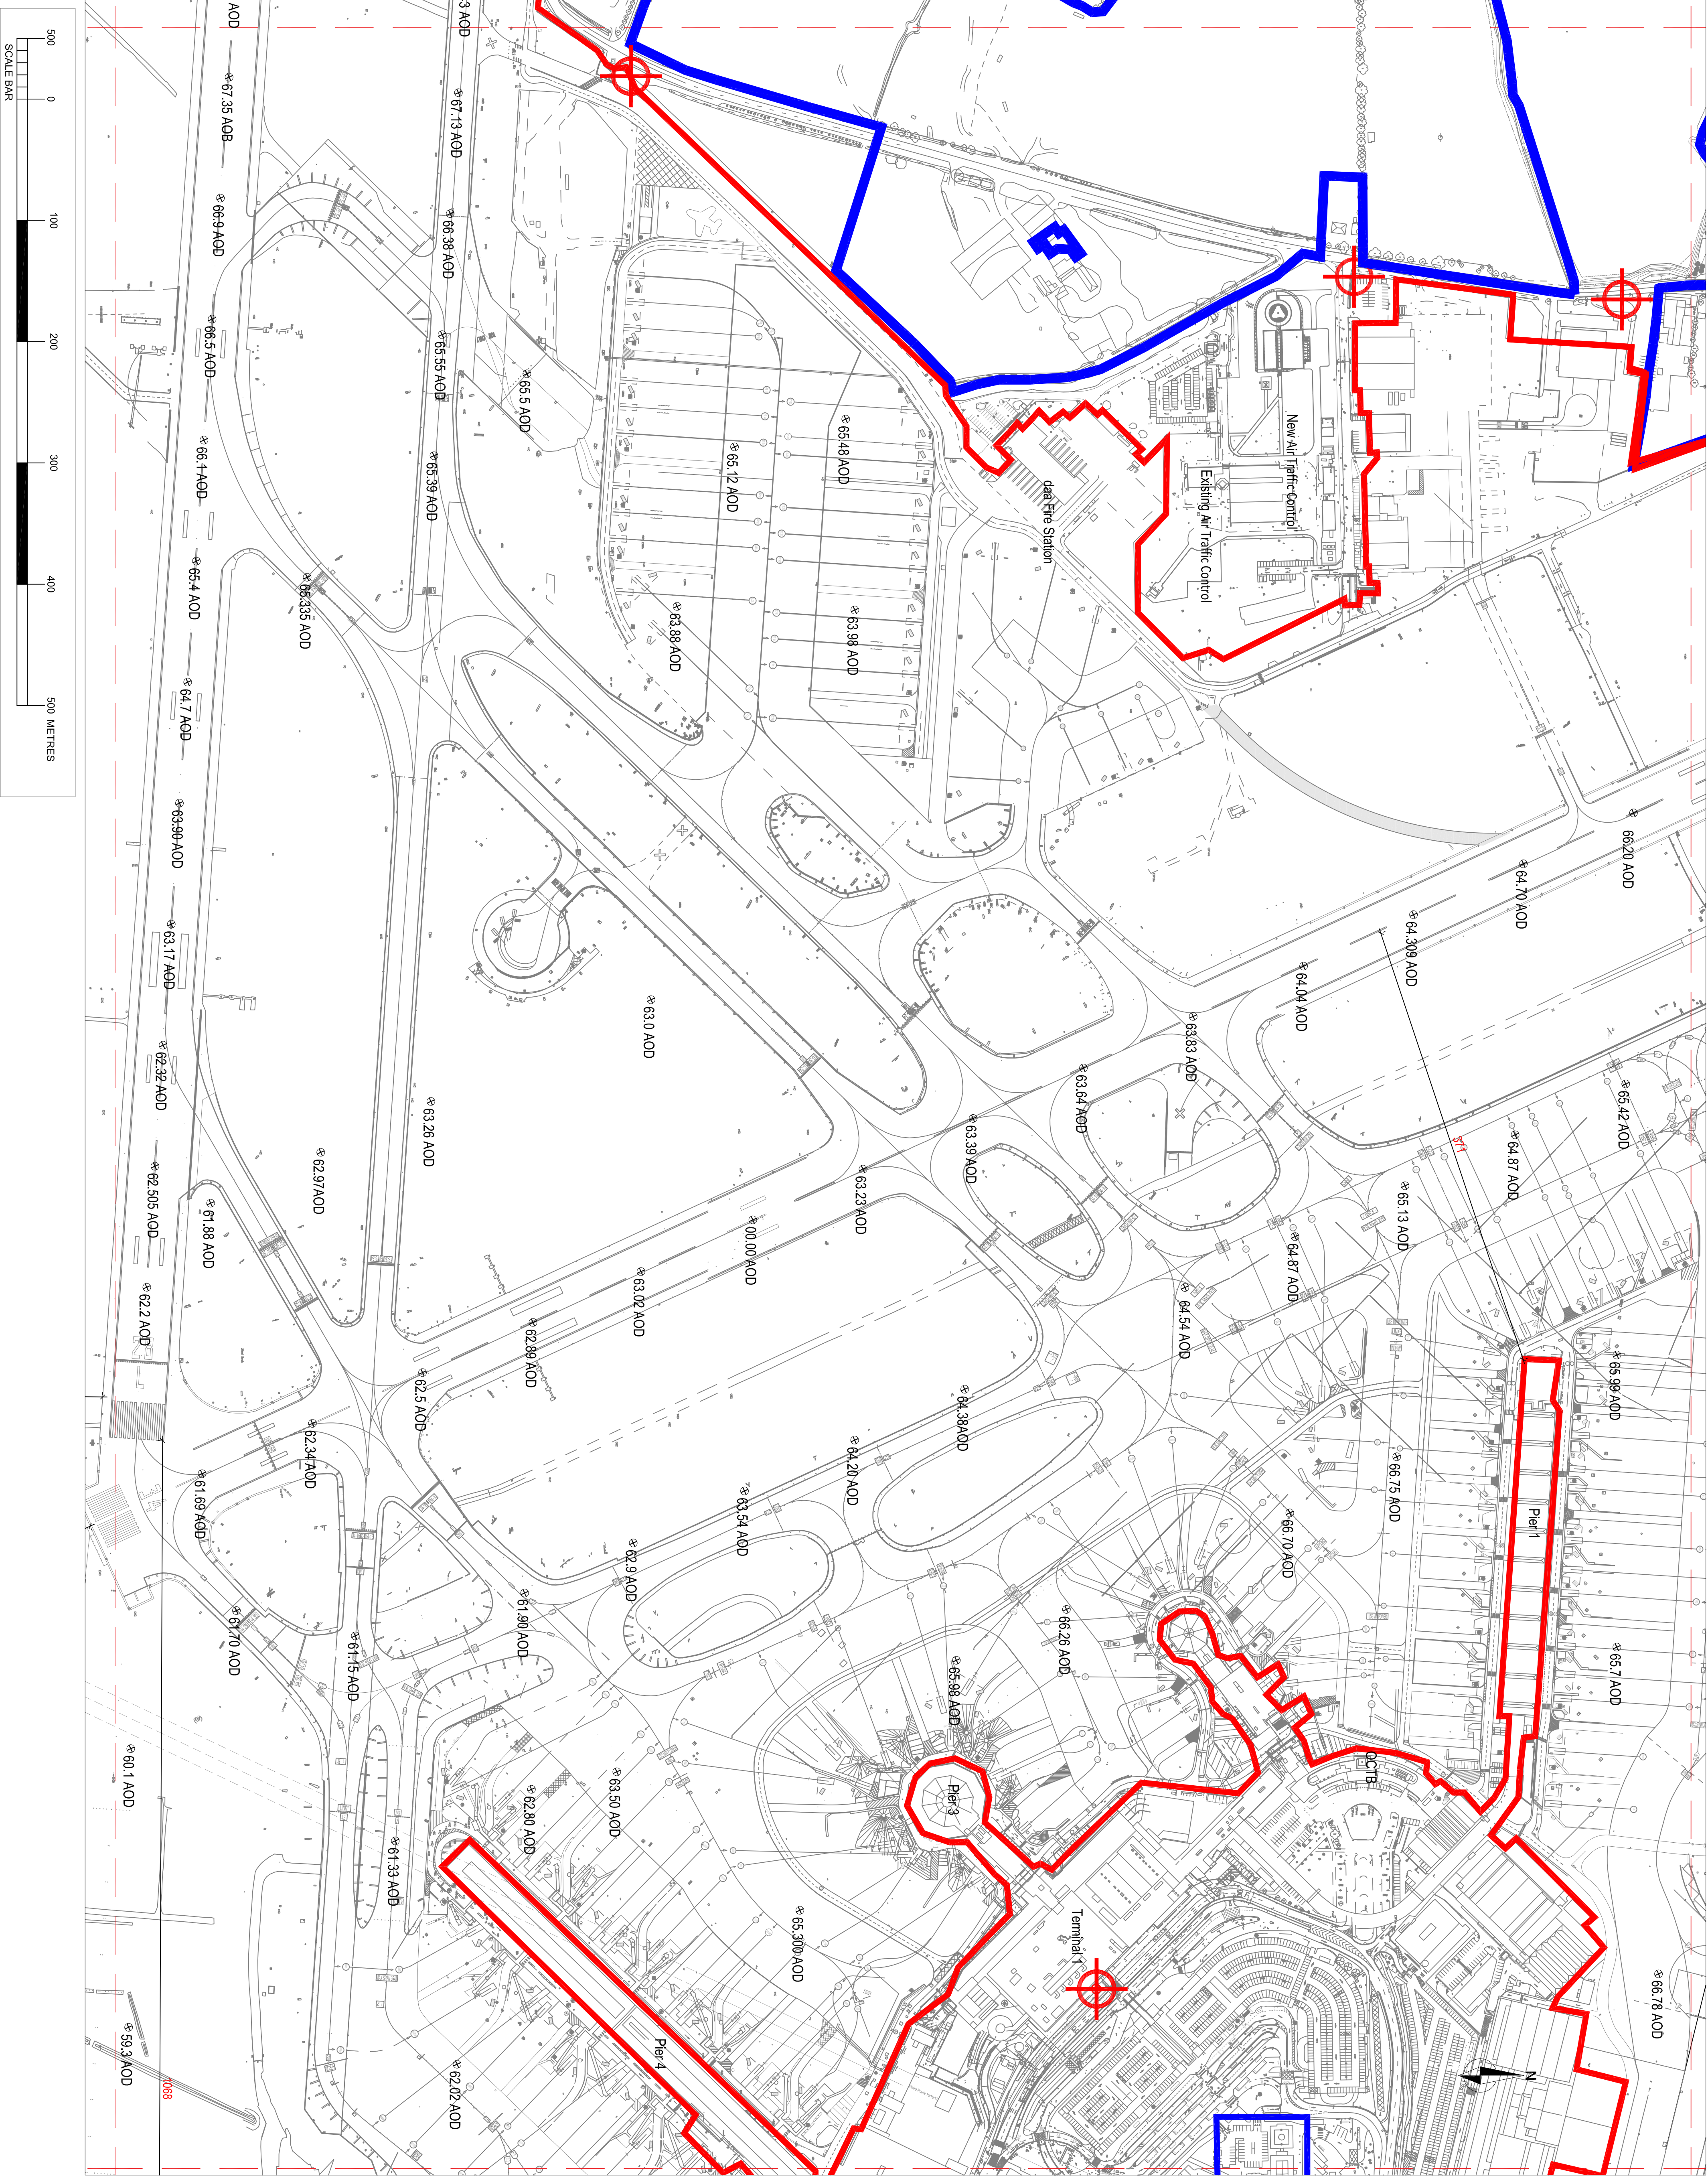


© Copyright and ownership of this drawing is vested in daa Plc, whose prior written consent is required for its reproduction / publication in any form. No dimensions to be scaled from this drawing. Dimensions to be checked on site and any discrepancies to be notified to the Architect/Engineer.

BACKGROUND MAPPING USED IS OWNED BY THE DAA.

CORRESPONDING OS SHEET NUMBERS:
50065111, 5006512, 5006513, 5006514, 5006515,
3006511, 3006512

- DAA LAND BOUNDARY
- SITE BOUNDARY
- SITE NOTICE
- North Rwy Under Construction
- Apron SH Under Separate Planning Application F204 0550
- Spot Levels Relative to Ordnance Survey Datum Mean Head

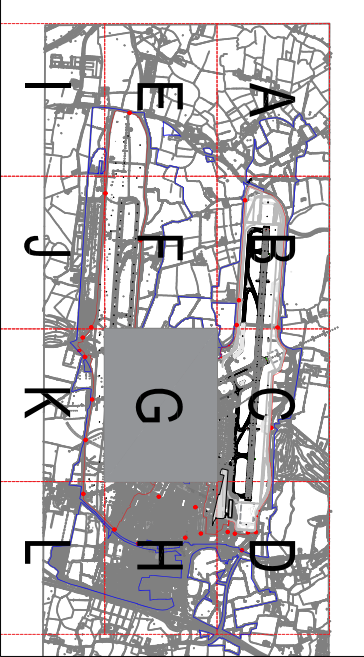

North Runway Project daa Cargo Terminal 1, Dublin Airport

W: www.daa.ie

Dublin Airport

PROJECT: Daa Dublin Airport Runways Relevant Action Application

TITLE: SITE LAYOUT PLAN SHEET G 1:2500

Drawn By: Checked By: Approved: CAD Designer Design Lead Design Manager

Minissa DL MO MD MO

Date: Nov 2020 Scale: 1:2500 A1 Stage: Planning

Drawing No.: EDPAD98015-C008 Rev: P