


EQUIPMENT LIST-		TERMINAL POINTS LIST	

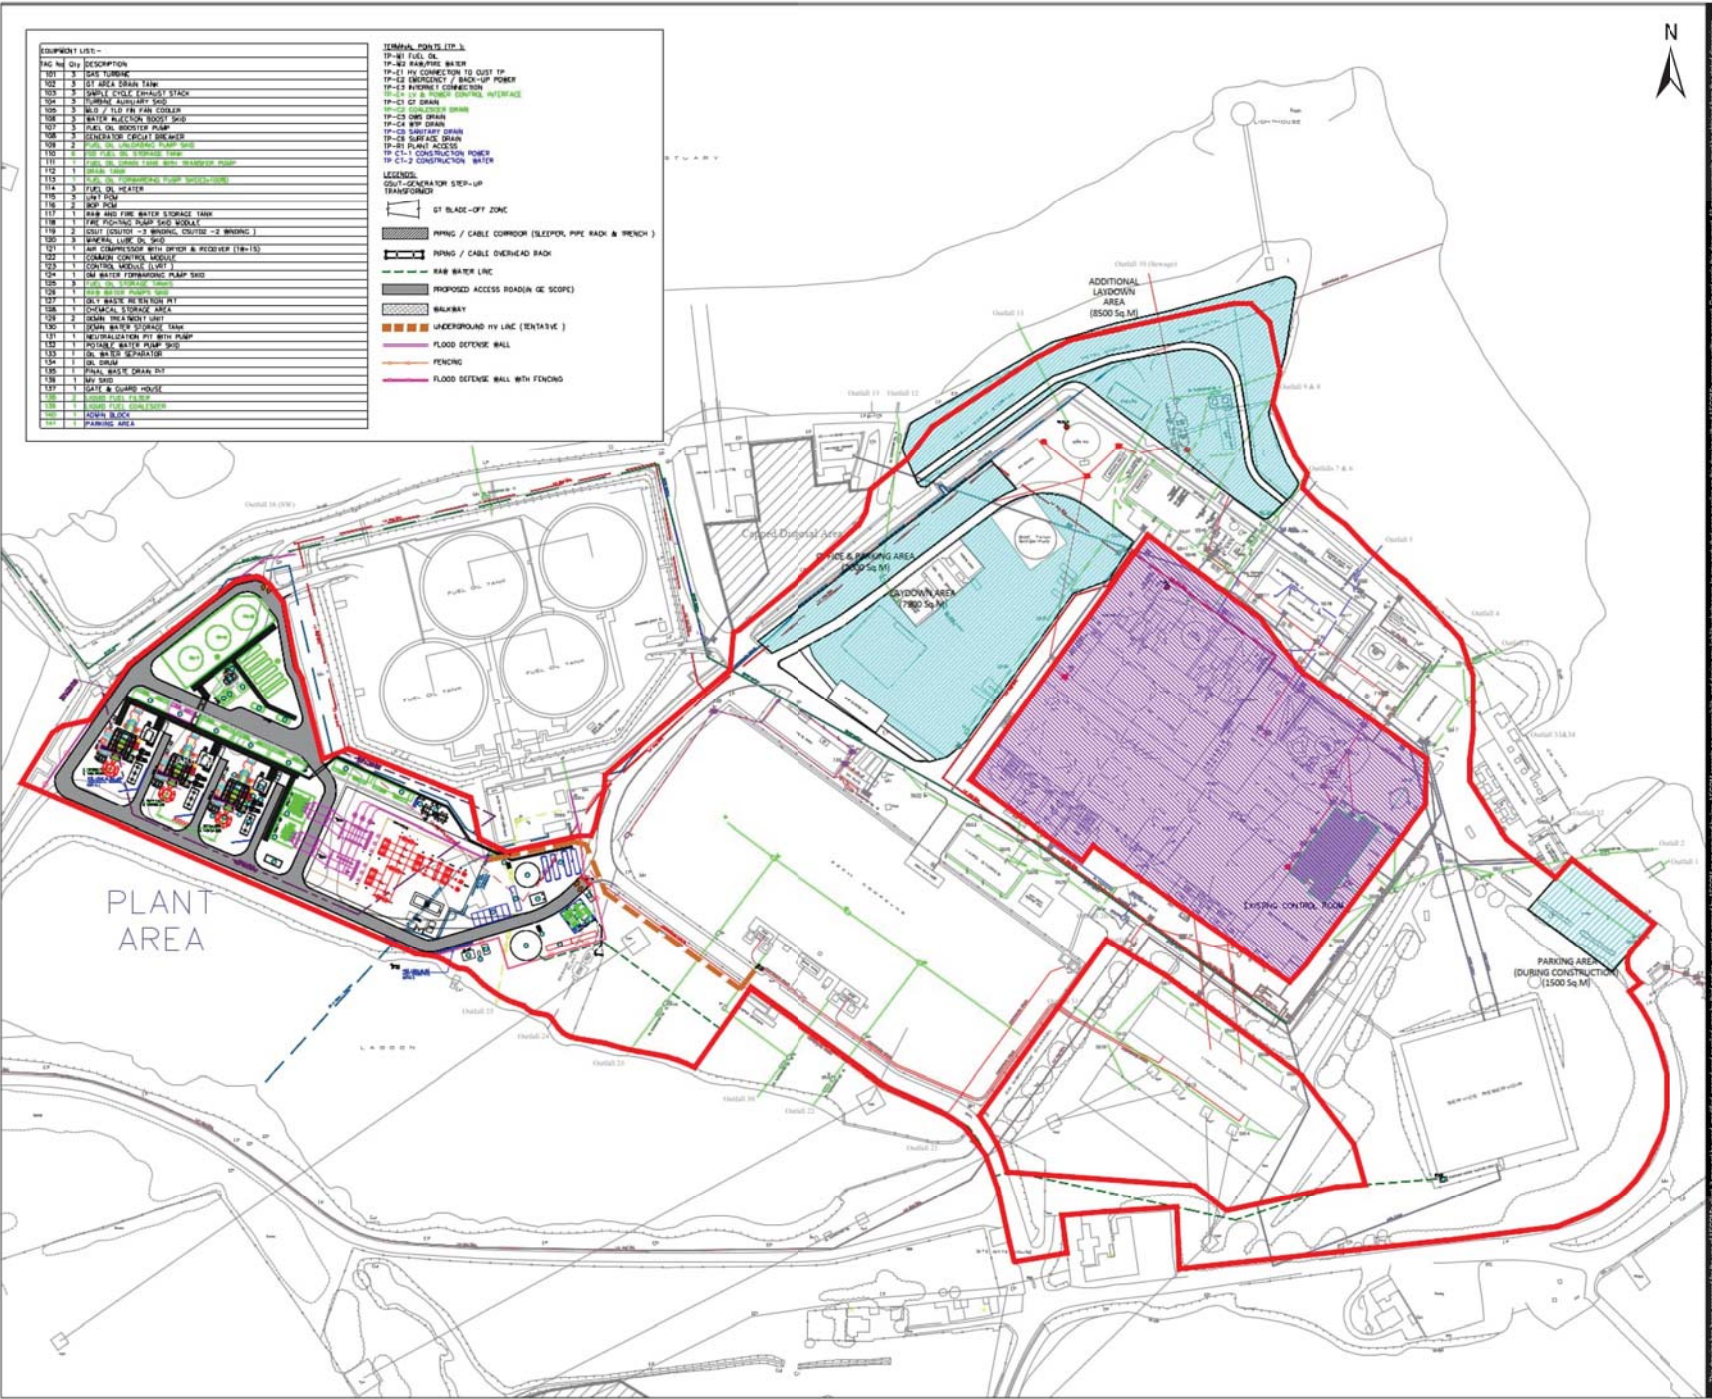

AECOM
 PROJECT
 Tarbert Power Station
 Temporary Emergency
 Generation Tarbert, Co. Kerry

CLIENT
 SSE Generation Ireland
 Limited

CONSULTANT
 AECOM Limited
 4th Floor, Adelphi Plaza, George's Street Upper
 Dun Laoghaire
 Co. Dublin, A96 T927
 +353 (1) 238 3100
 www.aecom.com

LEGEND

- Designated Development Site
- Construction Compound/Laydown Areas
- Tarbert Power Station

NOTES

ISSUE PURPOSE
 FINAL

PROJECT NUMBER
 60687175

FIGURE TITLE
 Site Layout

FIGURE NUMBER
 Figure 2