

REDMONDSTOWN  
Baile Mhic Réamoinn

NEWTOWNANNER DEMESON  
Baile Nua na hAnnúire

LAGANORE

TWOMILEBRIDGE


**-GENERAL NOTES-**

1. This drawing is not to be scaled.
2. Figured dimensions only are to be taken from this drawing.
3. All setting out dimensions are to be checked and confirmed on site prior to commencement of work.
4. Any discrepancies encountered to be brought to the attention Medite Europe DAC without delay.
5. For Planning Purposes Only

**- NOTES-**

EXISTING INFRASTRUCTURE	WAYLEAVES
MEDITE LANDOWNERSHIP	EXISTING BUILDINGS AND PLANT
BOUNDARY	EXISTING GAS LINE
PLANNING APPLICATION AREA (C. 59.7 HA)	OPERATIONAL ACCESS FOR MAINTENANCE TRAFFIC
HGV FUEL DELIVERY TRAFFIC ROUTE	WOODLAND AREA
HGV FINISHED PRODUCT TRAFFIC ROUTE	DEVELOPMENT AREA 1
DEVELOPMENT AREA 1	DEVELOPMENT AREA 2
DEVELOPMENT AREA 2	DEVELOPMENT AREA 3
DEVELOPMENT AREA 3	

- KEY PLAN**
- EXISTING INFRASTRUCTURE**
- 1.1 SOUTHERN SITE ENTRANCE
  - 1.2 NORTHERN SITE ENTRANCE
  - 1.3 WAREHOUSE / OFFICE & STORES
  - 1.4 PRODUCTION LINE 1 AREA
  - 1.5 PRODUCTION LINE 2 AREA
  - 1.6 LINE 1 WOOD BIOMASS FIRED BOILERS
  - 1.7 LINE 1 DRYERS BUILDING
  - 1.8 LINE 2 DRYER
  - 1.9 LINE 2 WOOD BIOMASS FIRED THERMAL FLUID HEATER
  - 1.10 DE-BARKER BUILDING
  - 1.10A DEBARKER INFED CONVEYOR
  - 1.11 OUTDOOR FUEL STORAGE / FUEL SHED
  - 1.12 CHIP STORAGE / YARD
  - 1.13 CLASSI-CLEANER
  - 1.14 SURFACE WATER MANAGEMENT LAGOONS
  - 1.15 CHEMICAL STORAGE BUILDING
  - 1.16 WASTE WATER TREATMENT PLANT (WWTP)
  - 1.17 WATER STORAGE PONDS
  - 1.18 CAR PARK
  - 1.19 MTX BUILDING
  - 1.20 SUBSTATION
  - 1.21 LOG STORAGE AREAS
  - 1.22 TRUCK TIPPER
  - 1.23 REFINER BUILDING
  - 1.24 CHIP STORAGE SILOS
  - 1.25 LINE 1 GAS FIRED THERMAL FLUID HEATER
  - 1.26 EDGE TRIM SILO
  - 1.27 LINE 1 SANDER DUST SILOS
  - 1.28 LINE 1 FIBER HANDLING BUILDING
  - 1.29 FINISHED GOODS WAREHOUSE

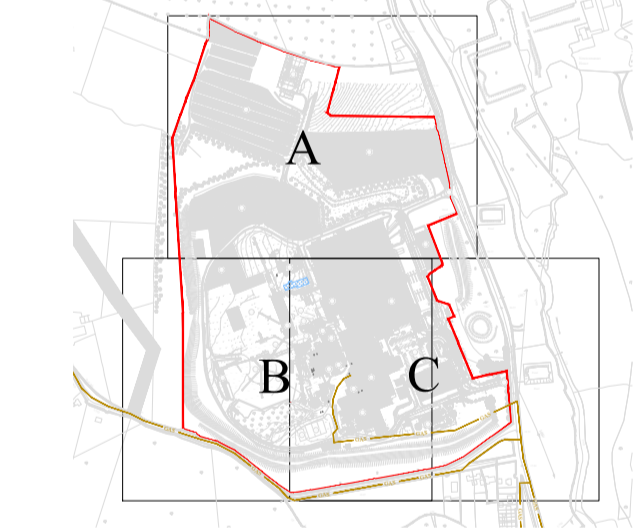

**SLR**  
SLR CONSULTING IRELAND  
7 DUNDRUM BUSINESS PARK  
WINDY ARBOUR  
DUBLIN 14  
T: +353-1-2964667  
F: +353-1-2964676  
www.slrconsulting.com

STAGE	REV	REVISION NOTE	DATE	INL

Project Title: Replacement of Existing Energy Systems  
Project Code: Medite Europe DAC

**MEDITE SMARTPLY**  
INNOVATIVE TIMBER PRODUCTS  
Title: Existing Layout

Machine Name:	01 - 00 - 700 - 000 - 00			
Pu Number:	700	Process Description:	Drawn By:	Approval By:
Scale:	1:2500 @ A1 or As Noted	Date:	29/09/2023	Drawn By: S Murphy Approval By: M O'Sullivan
Drawing Number:	ABP-311991-21.PL04			Rev: 01

