
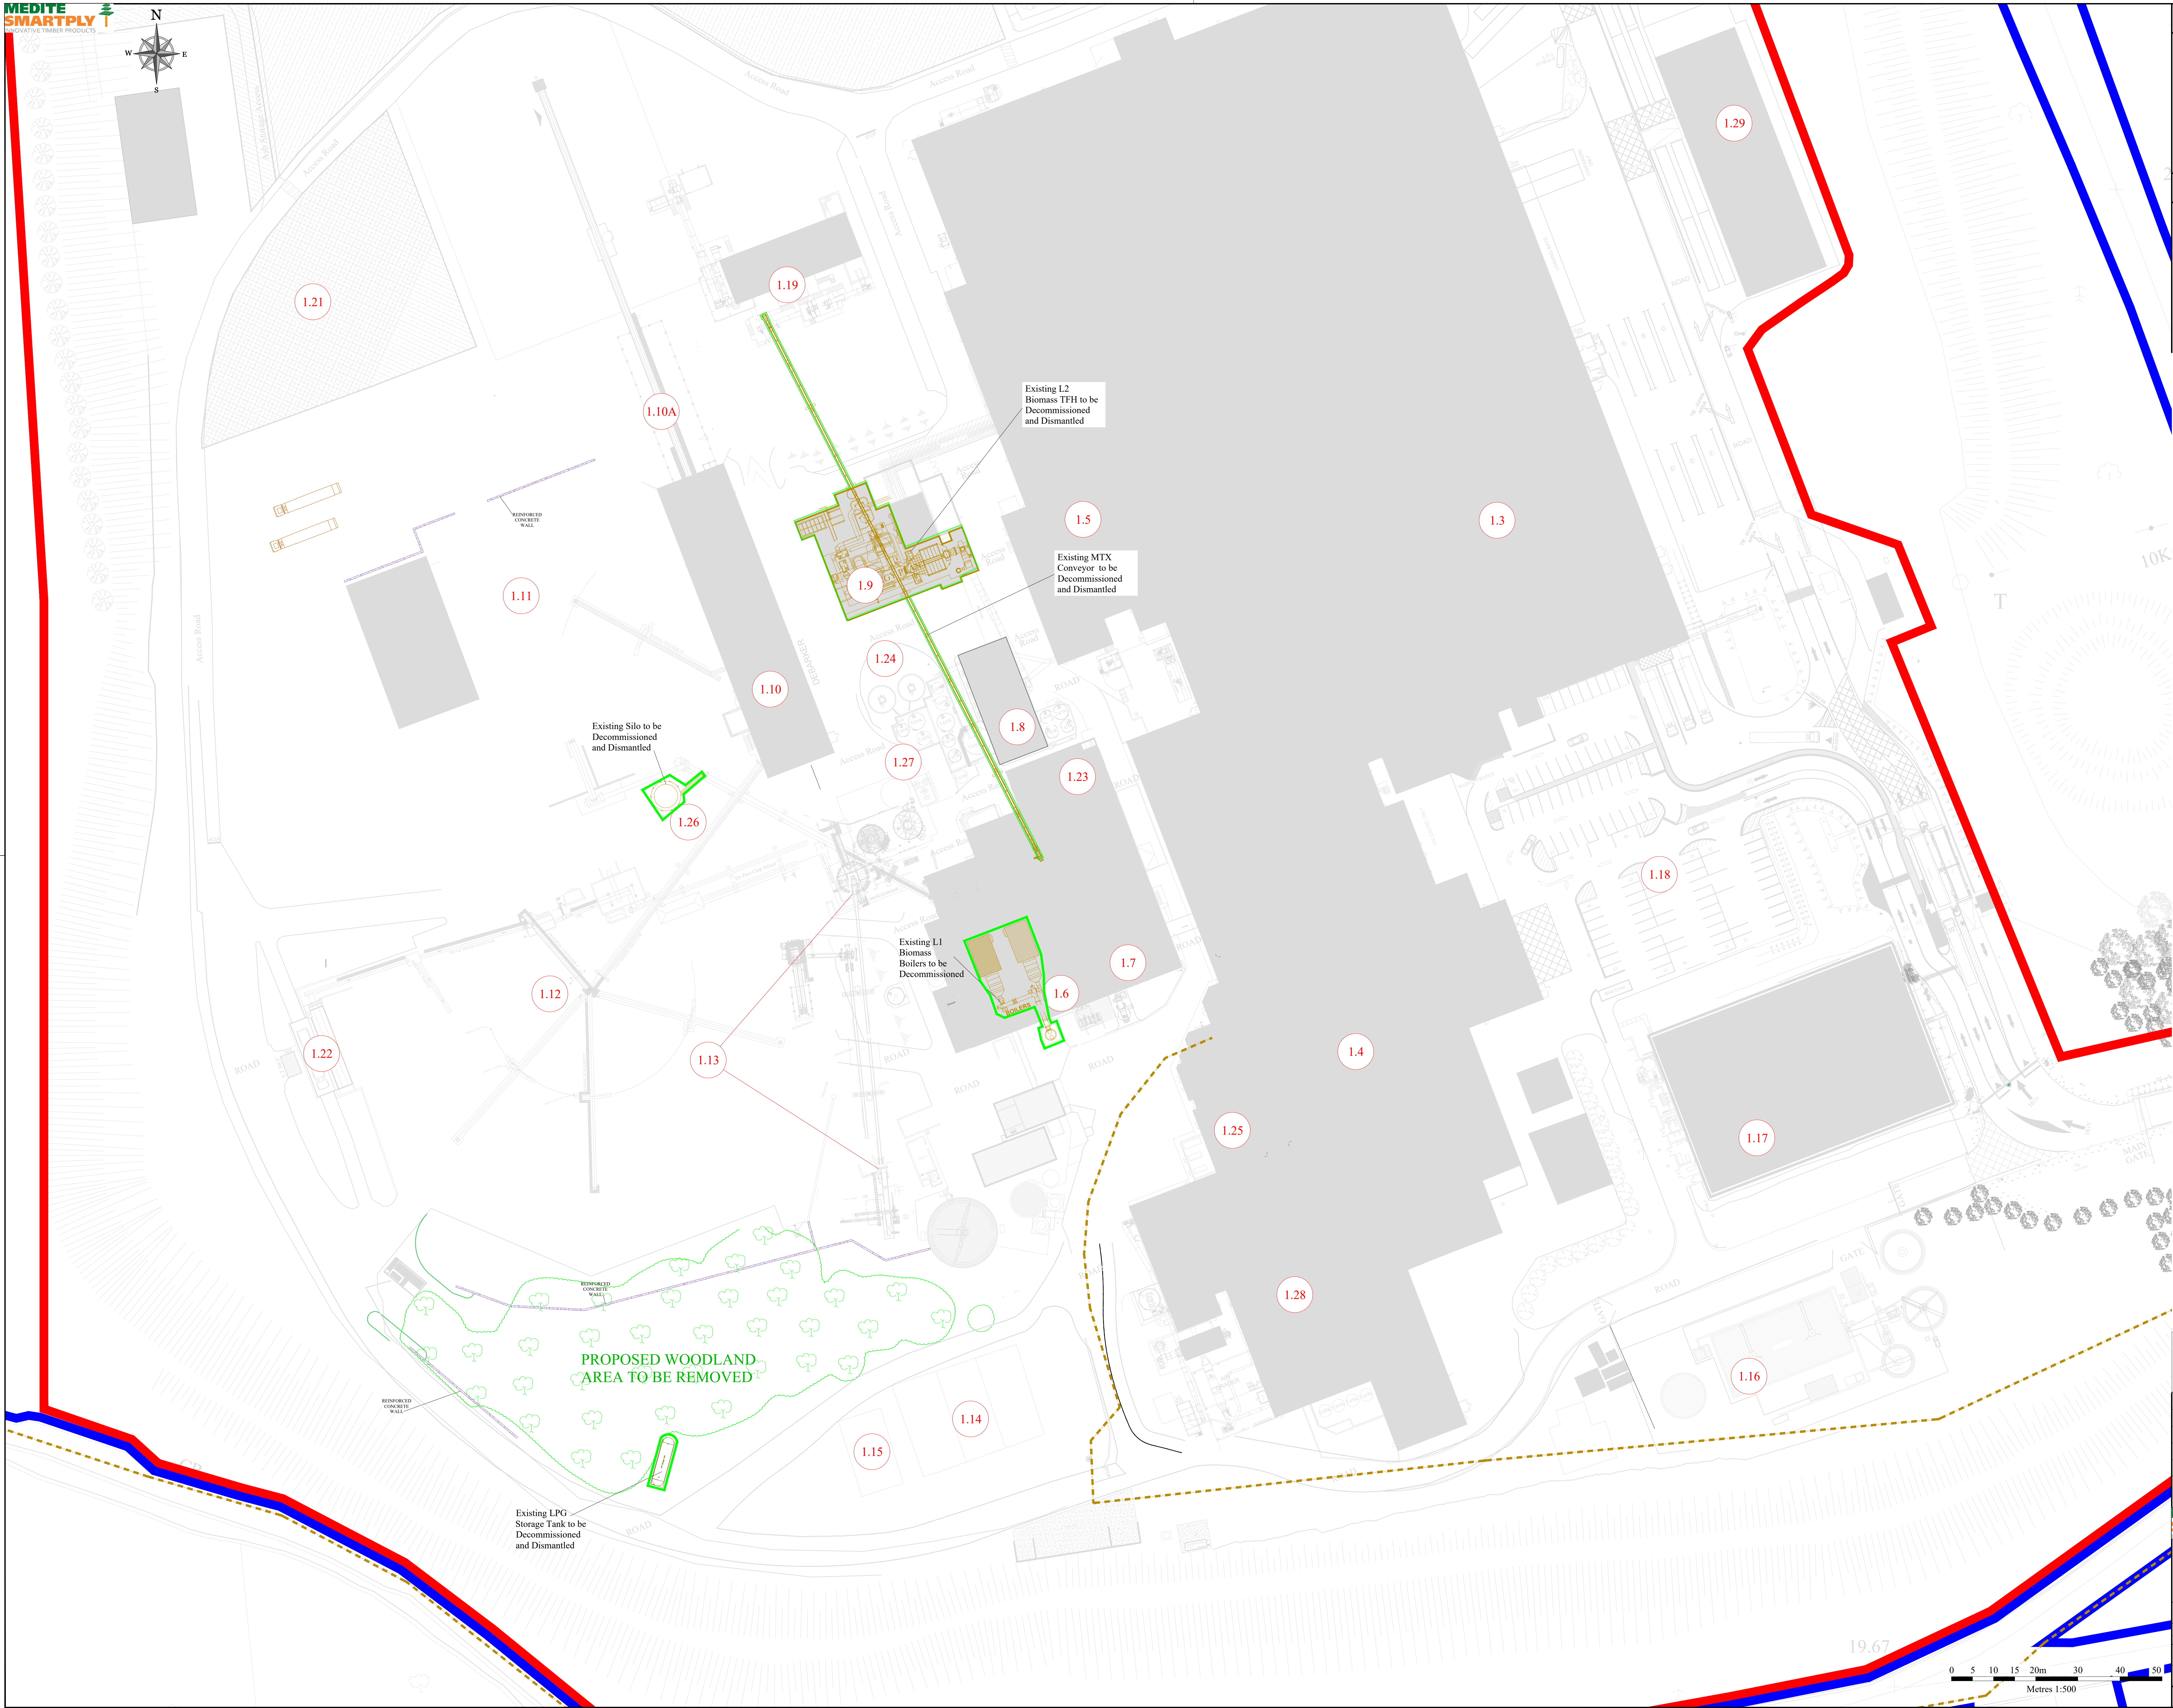


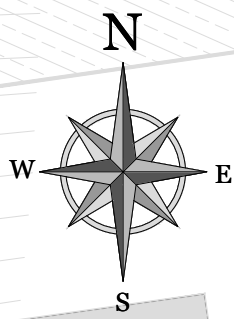

-GENERAL NOTES-

1. This drawing is not to be scaled.
2. Figured dimensions only are to be taken from this drawing.
3. All setting out dimensions are to be checked and confirmed on site prior to commencement of work.
4. Any discrepancies encountered to be brought to the attention Medite Europe DAC without delay.
5. For Planning Purposes Only

-NOTES-

Extract from Ordnance Survey 2500 SCALE Map Series
ORDNANCE SURVEY IRELAND LICENSE NO. CYAL5010488 (1) © ORDNANCE SURVEY & GOVERNMENT OF IRELAND

BOUNDARY
MEDITE LANDOWNERSHIP
PLANNING APPLICATION AREA (C. 29.7 HA)
EXISTING BUILDINGS AND PLANT
DECOMMISSIONING AND REMOVAL ITEMS

KEY PLAN

EXISTING INFRASTRUCTURE

- 1.1 SOUTHERN SITE ENTRANCE
- 1.2 NORTHERN SITE ENTRANCE
- 1.3 WAREHOUSE / OFFICE & STORES
- 1.4 PRODUCTION LINE 1 AREA
- 1.5 PRODUCTION LINE 2 AREA
- 1.6 LINE 1 WOOD BIOMASS FIRED BOILERS
- 1.7 LINE 1 DRYERS BUILDING
- 1.8 LINE 2 DRYER
- 1.9 LINE 2 WOOD BIOMASS FIRED THERMAL FLUID HEATE
- 1.10 DE-BARKER BUILDING
- 1.10A DEBARKER INFIED CONVEYOR
- 1.11 OUTDOOR FUEL STORAGE / FUEL SHED
- 1.12 CHIP STORAGE / YARD
- 1.13 CLASS-CLEANER
- 1.14 SURFACE WATER MANAGEMENT LAGOONS
- 1.15 CHEMICAL STORAGE BUILDING
- 1.16 WASTE WATER TREATMENT PLANT (WWTP)
- 1.17 WATER STORAGE PONDS
- 1.18 CAR PARK
- 1.19 MTX BUILDING
- 1.20 SUBSTATION
- 1.21 LOG STORAGE AREAS
- 1.22 TRUCK TIPPER
- 1.23 REFINER BUILDING
- 1.24 CHIP STORAGE SILOS
- 1.25 LINE 1 GAS FIRED THERMAL FLUID HEATER
- 1.26 EDGE TRIM SILO
- 1.27 LINE 1 SANDER DUST SILOS
- 1.28 LINE 1 FIBER HANDLING BUILDING
- 1.29 FINISHED GOODS WAREHOUSE

STAGE	REV	REVISION NOTE	DATE	INTL

Project Title: Replacement of Existing Energy Systems

Project Logo: Medite Europe DAC
Killeshine, Co. Wick, Ireland
www.meditetimber.com

Title: Decommissioning and Removal Plan

Machine Name: 01 - 00 - 700 - 000 - 00

Site	Plant	Process	Machine	Sub-Machine

Scale: 1:500 @ A4
Date: 29/09/2023
Drawn By: S. Murphy
Approval By: M. O'Sullivan

Drawing Number: ABP-311991-21.PL12-3
Rev: 01