


-GENERAL NOTES-

1. This drawing is not to be scaled.
2. Figured dimensions only are to be taken from this drawing.
3. All setting out dimensions are to be checked and confirmed on site prior to commencement of work.
4. Any discrepancies encountered to be brought to the attention of Medite Europe DAC without delay.
5. For Planning Purposes Only


- NOTES-

- DEVELOPMENT AREA 2
- 3.1 LINE 1 WET FUEL METERING BIN
 - 3.2 LINE 1 ENERGY SYSTEM FUEL FEED CONVEYOR
 - 3.3 LINE 1 ENERGY PLANT
 - 3.4 LINE 1 DRY ELECTROSTATIC PRECIPITATOR
 - 3.5 LINE 1 HOT GAS DUCT
 - 3.6 LINE 1 START UP STACK
 - 3.7 LINE 1 DUST SILO
 - 3.8 Line 1 THERMAL FLUID PIPING
 - 3.9 LINE 1 STEAM GENERATOR

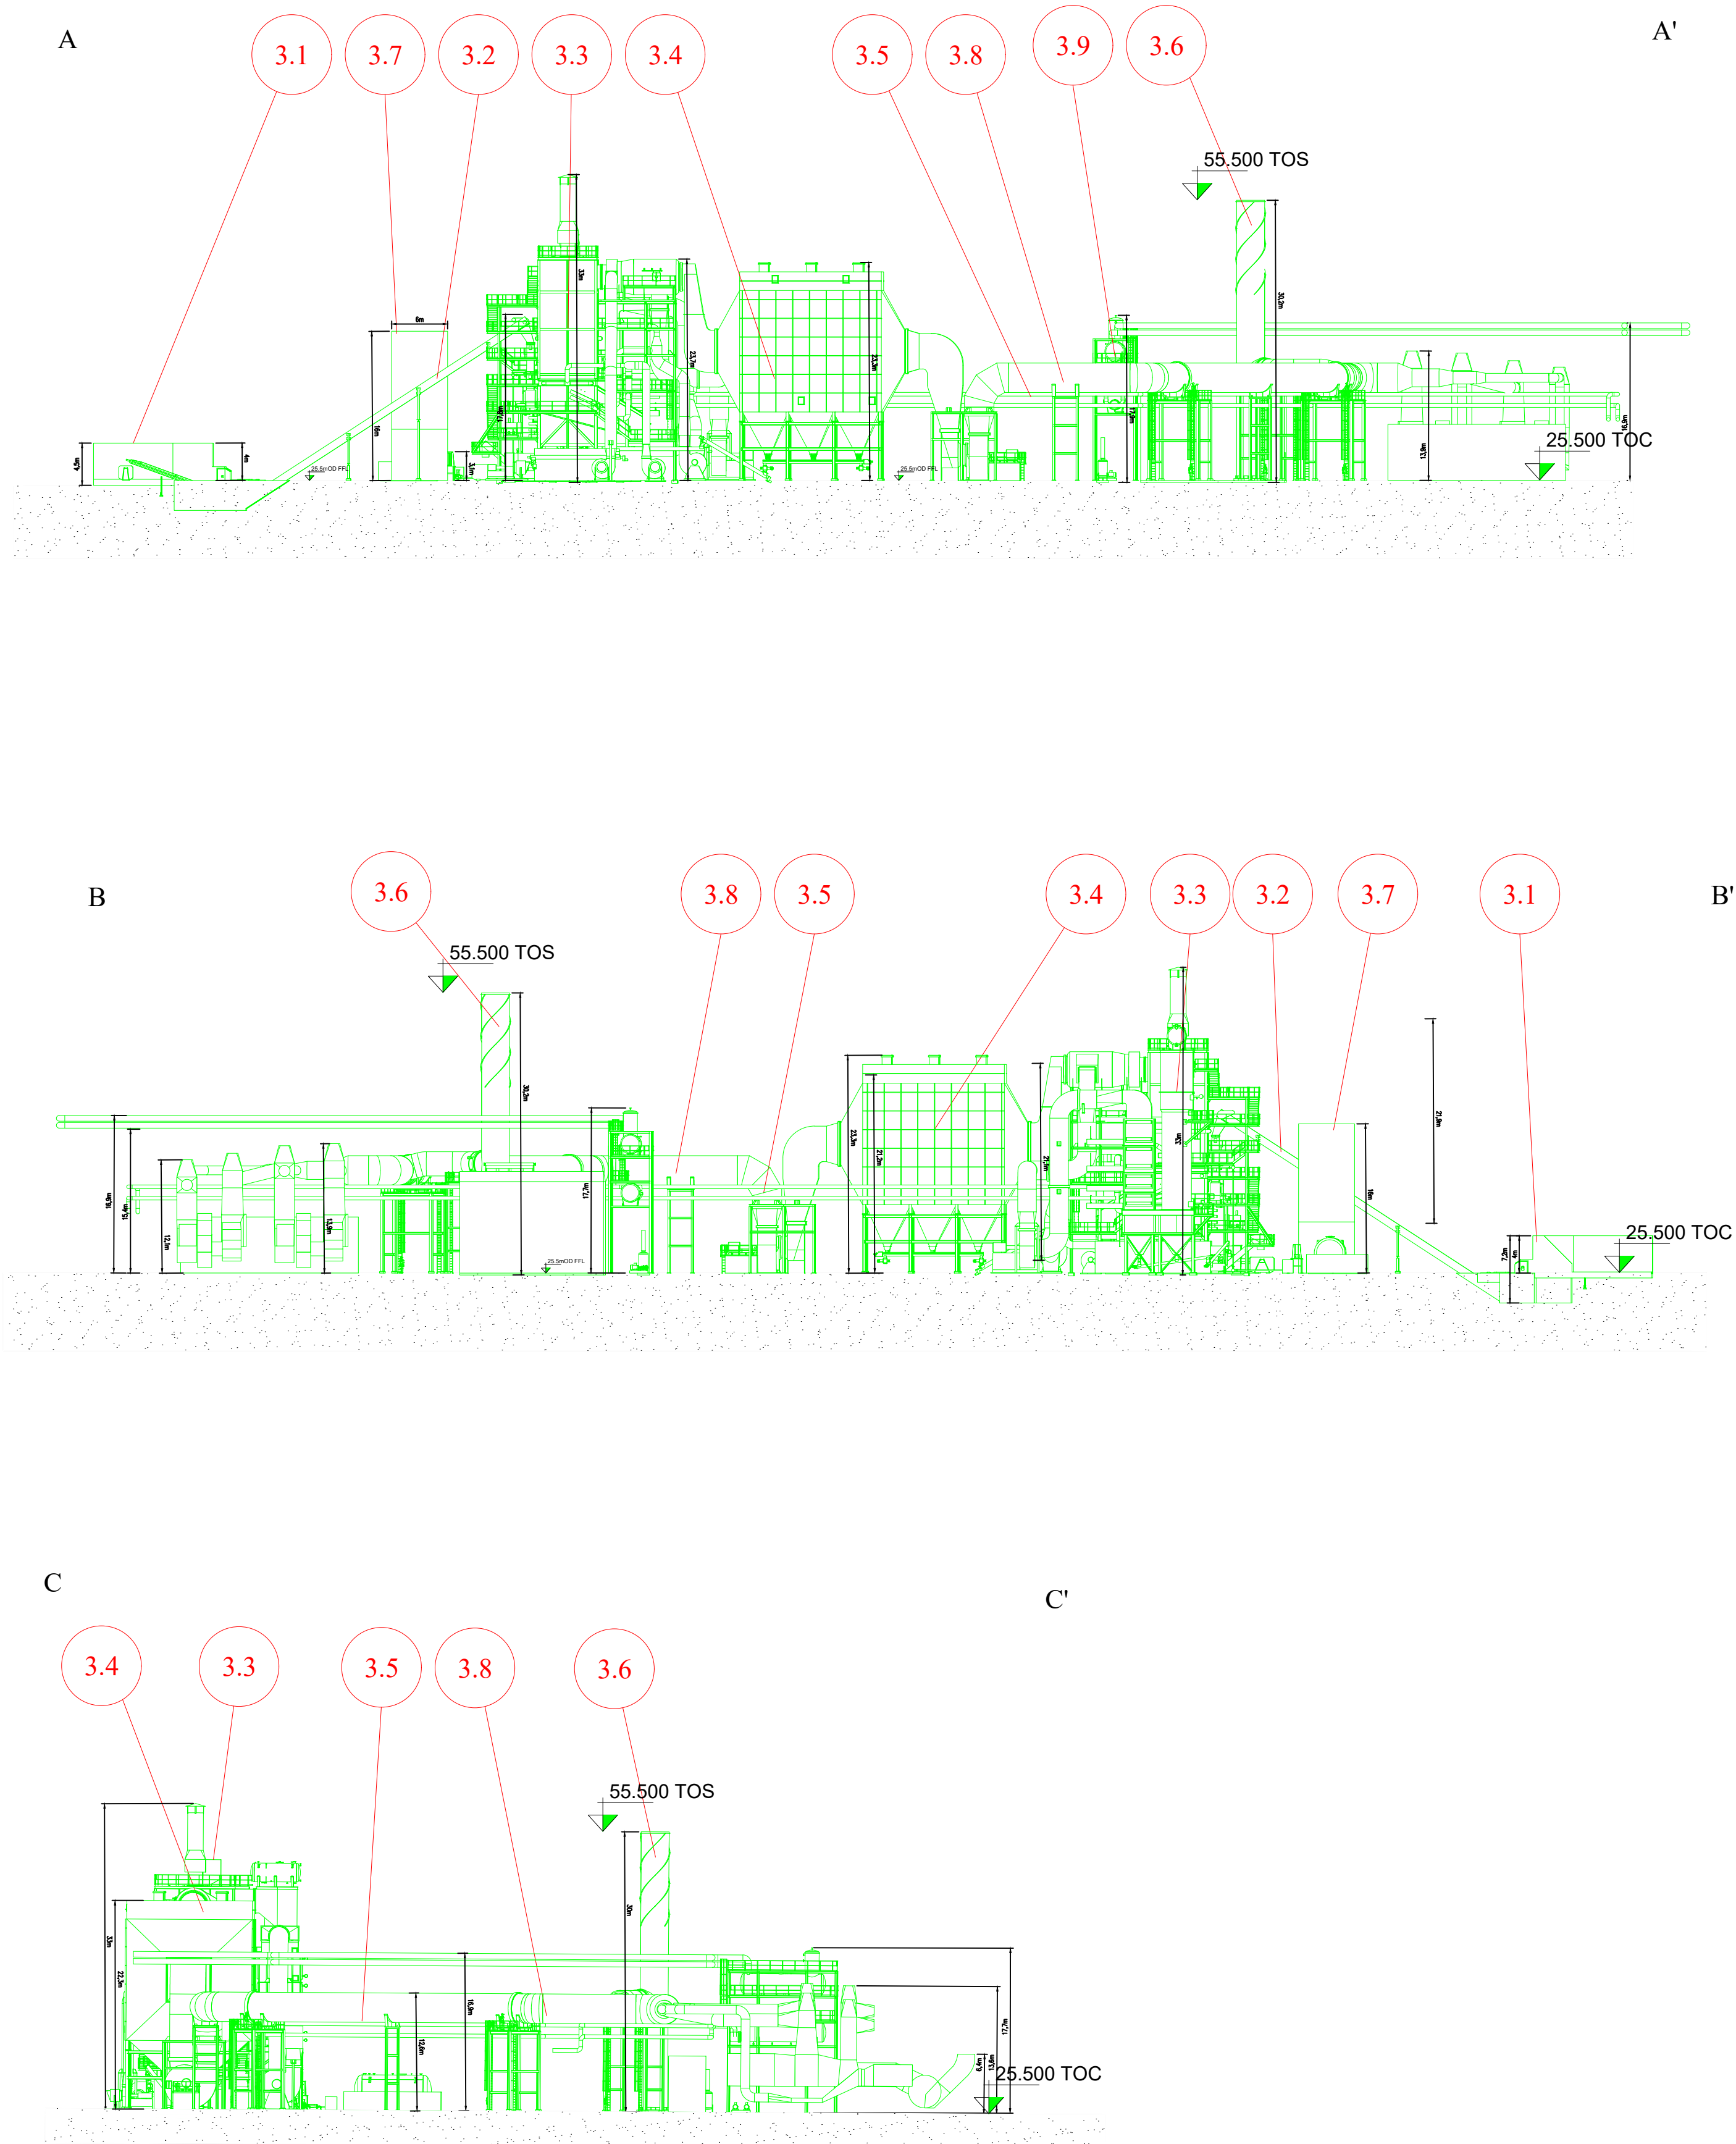

DEVELOPMENT AREA 2

- 3.1 LINE 1 WET FUEL METERING BIN
- 3.2 LINE 1 ENERGY SYSTEM FUEL FEED CONVEYOR
- 3.3 LINE 1 ENERGY PLANT
- 3.4 LINE 1 DRY ELECTROSTATIC PRECIPITATOR
- 3.5 LINE 1 HOT GAS DUCT
- 3.6 LINE 1 START UP STACK
- 3.7 LINE 1 DUST SILO
- 3.8 Line 1 THERMAL FLUID PIPING
- 3.9 LINE 1 STEAM GENERATOR
- 3.10 LINE 1 DRYER SYSTEM
- 3.11 LINE 1 BUNDED OIL STORAGE

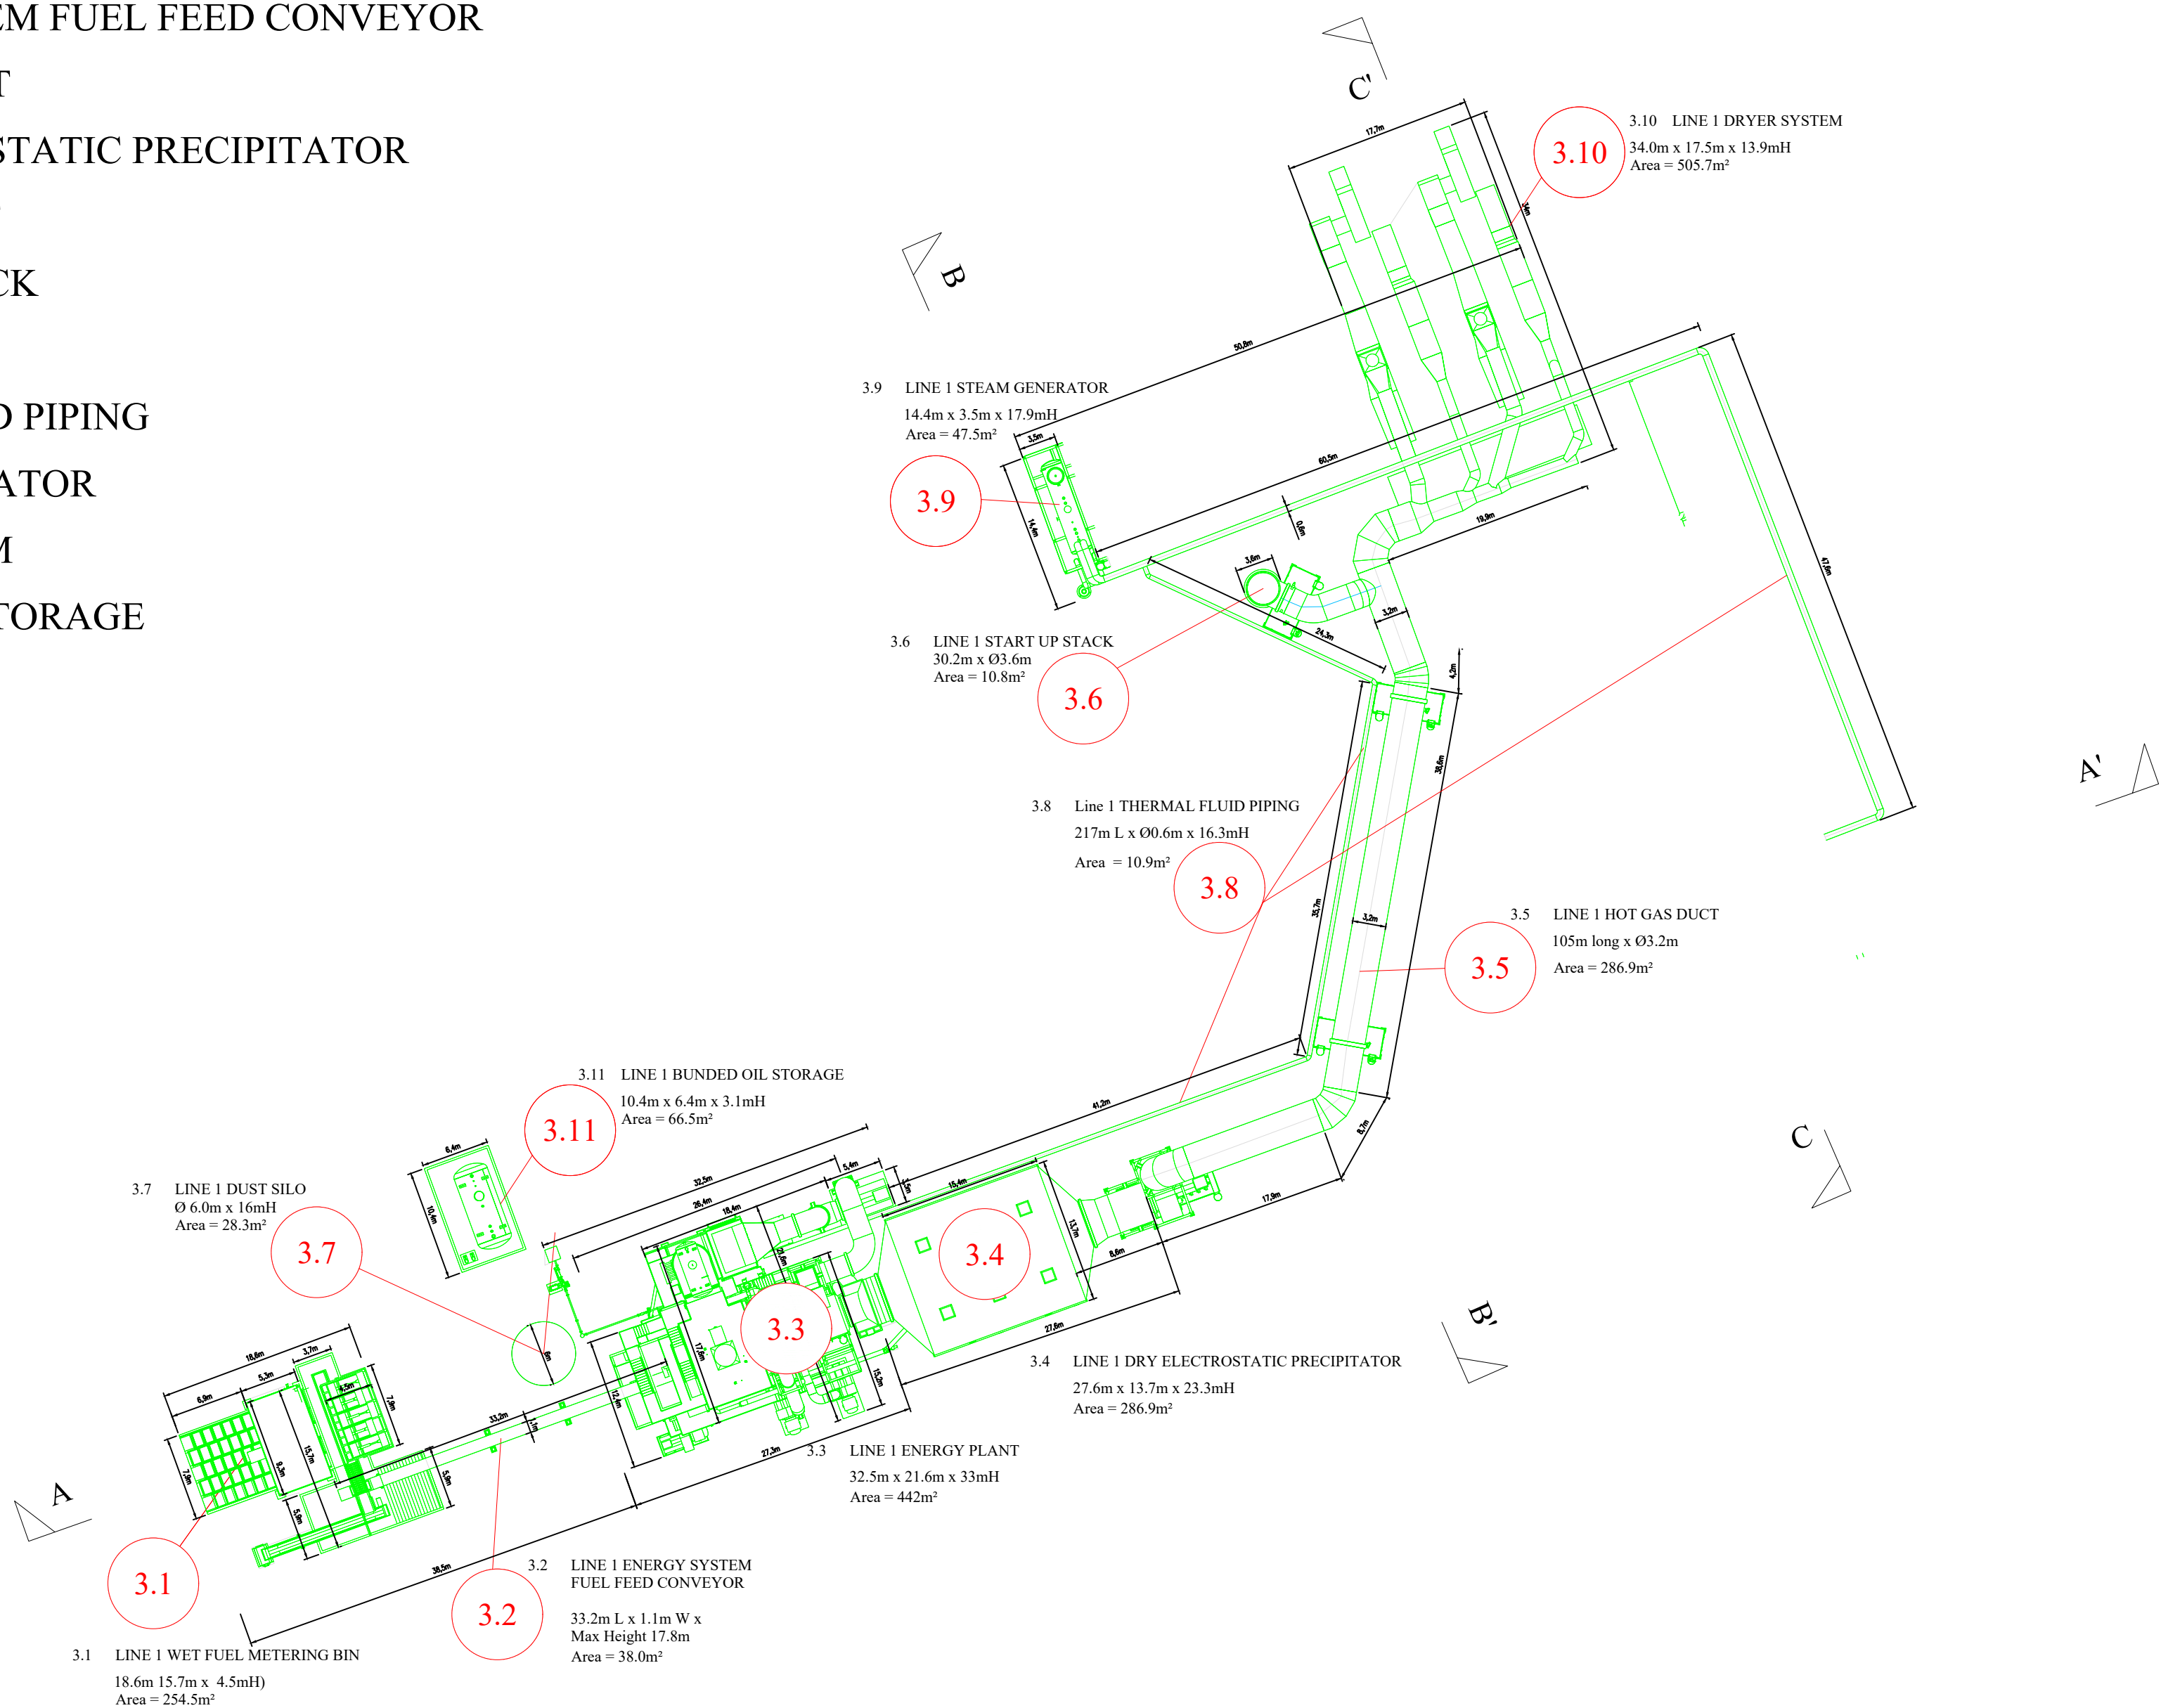

STAGE	REV	REVISION NOTE	DATE	INTL
Project Title	Replacement of Existing Energy Systems			
Project Code		Medite Europe DAC Rabatobona, Clontarf, Tipperary www.medite.com		
Title				
Machine Name				
Development Area 2 Plan, Elevations and Sections				
Machine Name				
01 - 00 - 700 - 000 - 00				
Site	Plant	Process	Machine	Sub-Machine
Pa Number	700 Process Description			
Scale 1:500 @A0	Date	Drawn By	Approval By	
As Issued	29/09/2023	S. Murphy	M. O'Sullivan	
Drawing Number ABP-311991-21.PL16				
				Rev 01