


**ROUTE SELECTION**

Legend:

- Plan**
  - Proposed Geometry Plan
  - Route Corridor
- Profile**
  - Existing Ground
  - Proposed Geometry Profile
  - FILL 15+m
  - FILL 10m - 15m
  - FILL 05m - 10m
  - FILL 00m - 05m
  - CUT 00m - 05m
  - CUT 05m - 10m
  - CUT 10m - 15m
  - CUT 15+m
  - TUNNEL

San áireamh tá sonraíochtaí Shuirbhíreacht Ordnáis Éireann anna a bhaineann le hAiríochtaí Geoíoméiríochtaí agus Airíochtaí Geoíoméiríochtaí. Tá na sonraíochtaí seo á n-úsáid le h-aidhm an t-áireamh seo a dhéanamh. © Shuirbhíreacht Ordnáis Éireann, 2010.

Includes Ordnance Survey Ireland data reproduced under OSI Licence number 2010/15CCMA/Galway County Council. Unauthorised reproduction infringes Ordnance Survey Ireland and Government of Ireland copyright. © Ordnance Survey Ireland, 2010.

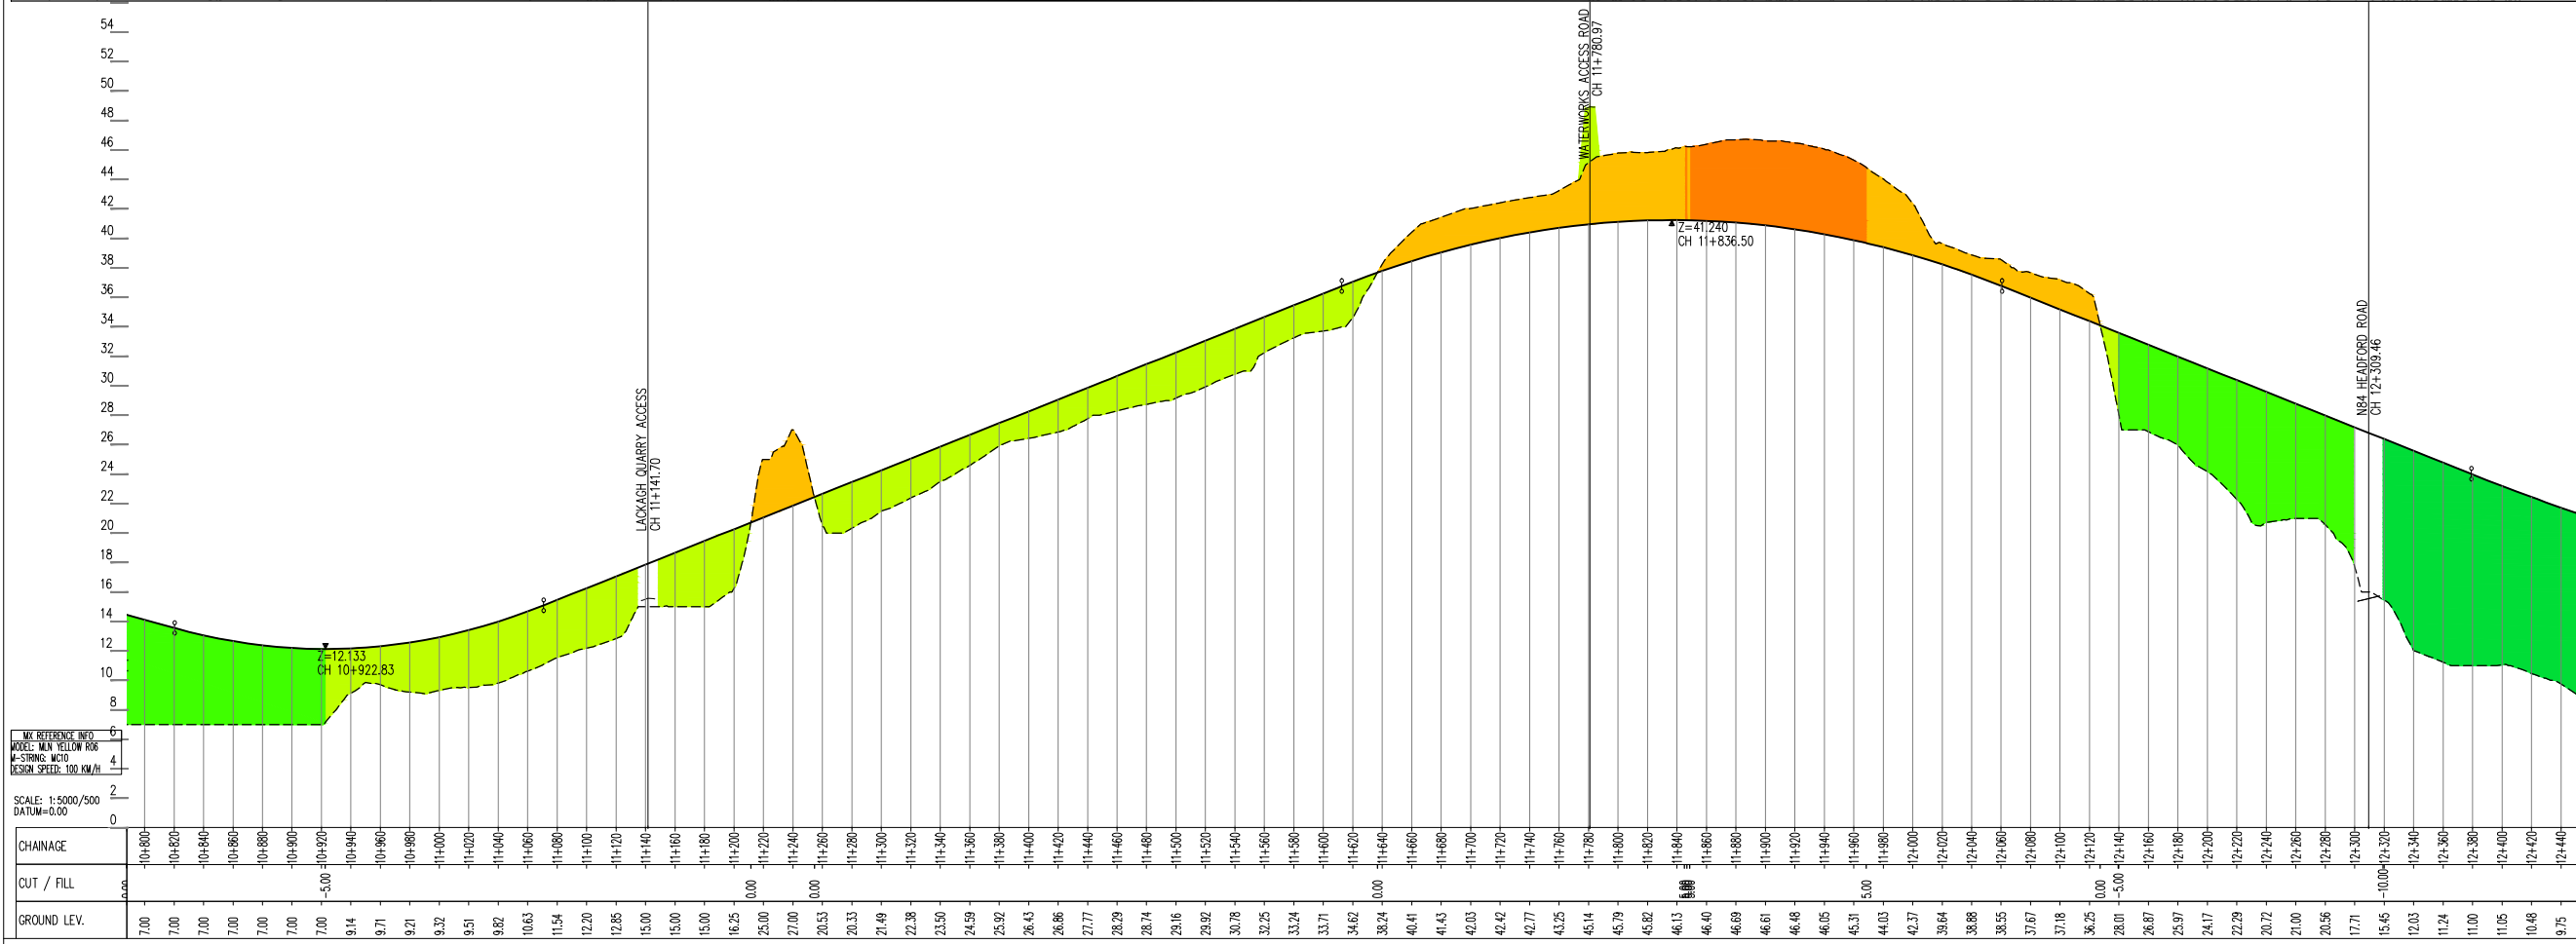


MY REFERENCE INFO  
 MODELS: MAIN YELLOW RSE  
 K-STRING: WCD  
 DESIGN SPEED: 100 KM/H  
 SCALE: 1:5000/500  
 DATUM: 0.00

CHAINAGE	CUT / FILL	GROUND LEV.
10+800		7.00
10+820		7.00
10+840		7.00
10+860		7.00
10+880		7.00
10+900		7.00
10+920	-5.00	7.00
10+940		9.14
10+960		9.71
10+980		9.71
11+000		9.32
11+020		9.51
11+040		9.82
11+060		10.63
11+080		11.54
11+100		12.20
11+120		12.85
11+140		15.00
11+160		15.00

**Disclaimer Note:**  
 The constraints and options shown are draft only and subject to change. More detailed assessments, on-going studies and the information received from the public may result in changes to these constraints and options.

**Nóta Séanta:**  
 Tá na srianta agus na roghanna atá léirithe ina bhfoirm dréacht, d'fhéadfaí athraithe teacht orthu. Is mar thoradh ar mheasúnaithe níos mionchruinne, ar staidéir leanúnach agus ar eolas ón bpobal go ndéanfar athruithe ar na srianta agus na roghanna seo.

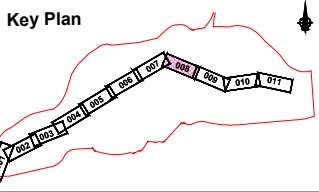

Job Title: N6 Galway City Transport Project

Scale: 1:5000 @ A3

Date: August 2015

Issue	Date	By	Chkd	Appd
11	28/08/2015	KJ	MH	EMC

Drawing Title: Stage 2 Yellow Route Option Mainline Plan /Profile - CH.10+800 to CH.12+450  
 Sheet 8 of 11

Drawing Status: Route Selection

Job No: 233985 | Drawing No: Figure 7.3.3.8 | Issue: 11