

PLAN 3A XC212 - BALLYCOSKERY

NOTES:

- ALL DIMENSIONS ARE IN METRES UNLESS OTHERWISE STATED

LEGEND

- IRISH RAIL LAND OWNERSHIP
- WAYLEAVE - RIGHT OF WAY


TEMPORARY LAND ACQUISITION

- XC212.T.01 - 263.9m²
- XC212.T.02 - 97.7m²
- XC212.T.03 - 166.6m²
- XC212.T.04 - 259.4m²
- XC212.T.05 - 319.7m²
- XC212.T.06 - 346.3m²
- XC212.T.07 - 881.6m²
- XC212.T.08 - 183.5m²
- XC212.T.09 - 147.7m²
- XC212.T.10 - 404.2m²
- XC212.T.11 - 931.7m²
- XC212.T.12 - 53.9m²

DRAWING PREPARED BY:

NAME: JOHN ROCKS
COMPANY: JACOBS ENGINEERING UK LTD.
ADDRESS: SECOND FLOOR, ROCHESTER BUILDING, 28 ADELAIDE STREET, BELFAST

LOCATION PLAN

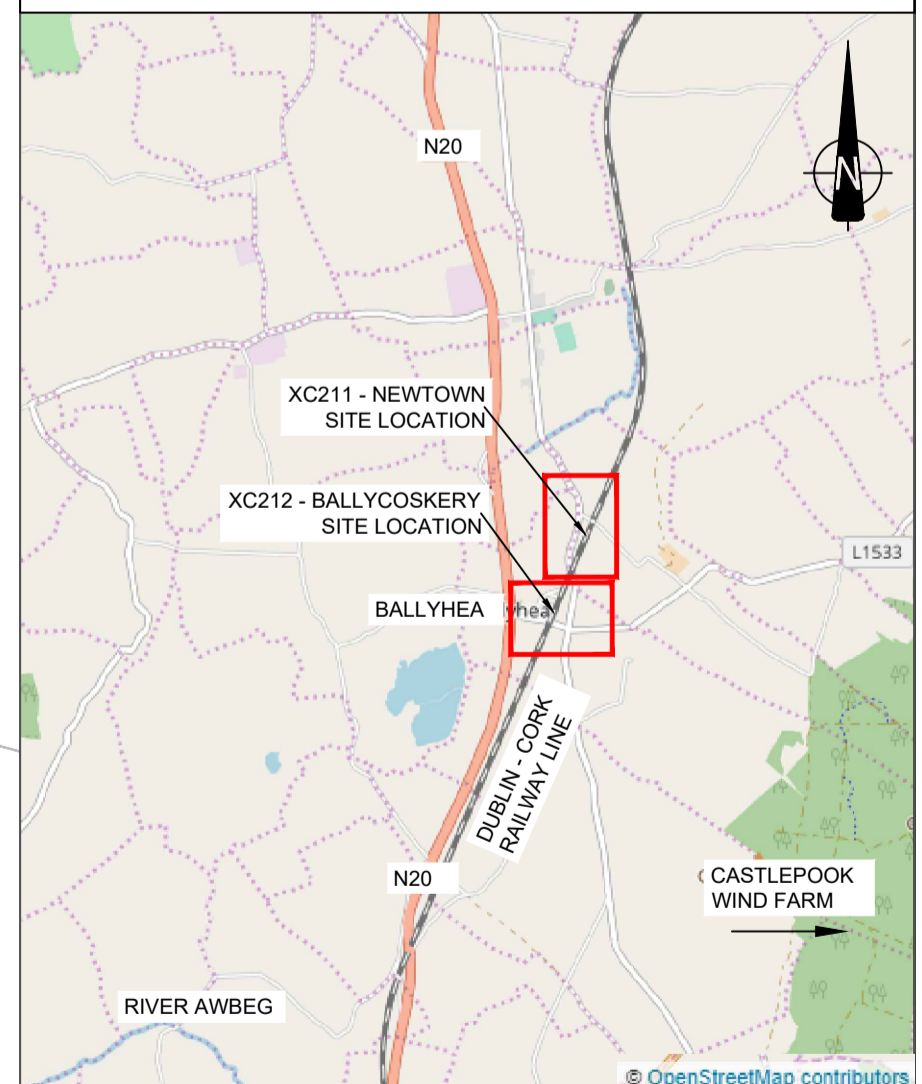


SCALE 1:50,000

© Ordnance Survey Ireland. All rights reserved. Licence number EN 0039719

PLAN VIEW 01

Scale (1:1000)
View Rotated 0° Clockwise

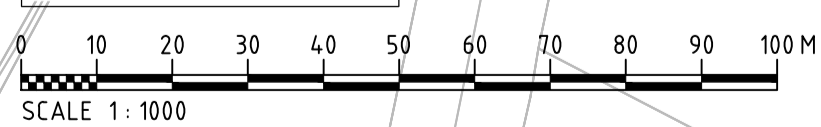

SCALE 1:1000



Rev	By	Date	Description
0	JR	OCT '20	ISSUE FOR COMMENT
1	DC	DEC '20	MINOR REVISIONS
2	AB	APR '21	FINAL

Project: CORK LINE LEVEL CROSSINGS			
Component: RAILWAY ORDER SCHEDULE DRAWING			
Title: LANDOWNERSHIP PROPERTY PLAN - XC212 BALLYCOSKERY			
Designed: SK	File Name: -	Drawing No. 32111000-JAC-LUH-XC212-DR-CH-0003	
Drawn: JR	Original scales: PLAN 1:1000 @ A1		
Checked: FMD	Date: OCT '20		