

**PLAN 4A (i)  
XC215 - SHINANAGH**

**NOTES:**

- ALL DIMENSIONS ARE IN METRES UNLESS OTHERWISE STATED


**LEGEND**

- PROPOSED ROAD ALIGNMENT
- PROPOSED VERGE
- PROPOSED STRUCTURE
- WAYLEAVE - RIGHT OF WAY
- RED LINE BOUNDARY
- IRISH RAIL LAND OWNERSHIP
- PROPOSED SAFETY BARRIER
- PROPOSED PEDESTRIAN GUARDRAIL
- PROPOSED FENCELINE
- PROPOSED GATE
- MASONRY WALL
- PROPOSED MASONRY WALL
- IR BARRIER
- EXISTING IR BARRIER
- PALISADE GATE
- PALISADE GATE

**DRAWING PREPARED BY:**

**NAME:** JOHN ROCKS  
**COMPANY:** JACOBS ENGINEERING UK LTD.  
**ADDRESS:** SECOND FLOOR, ROCHESTER BUILDING, 28 ADELAIDE STREET, BELFAST

**LOCATION PLAN**

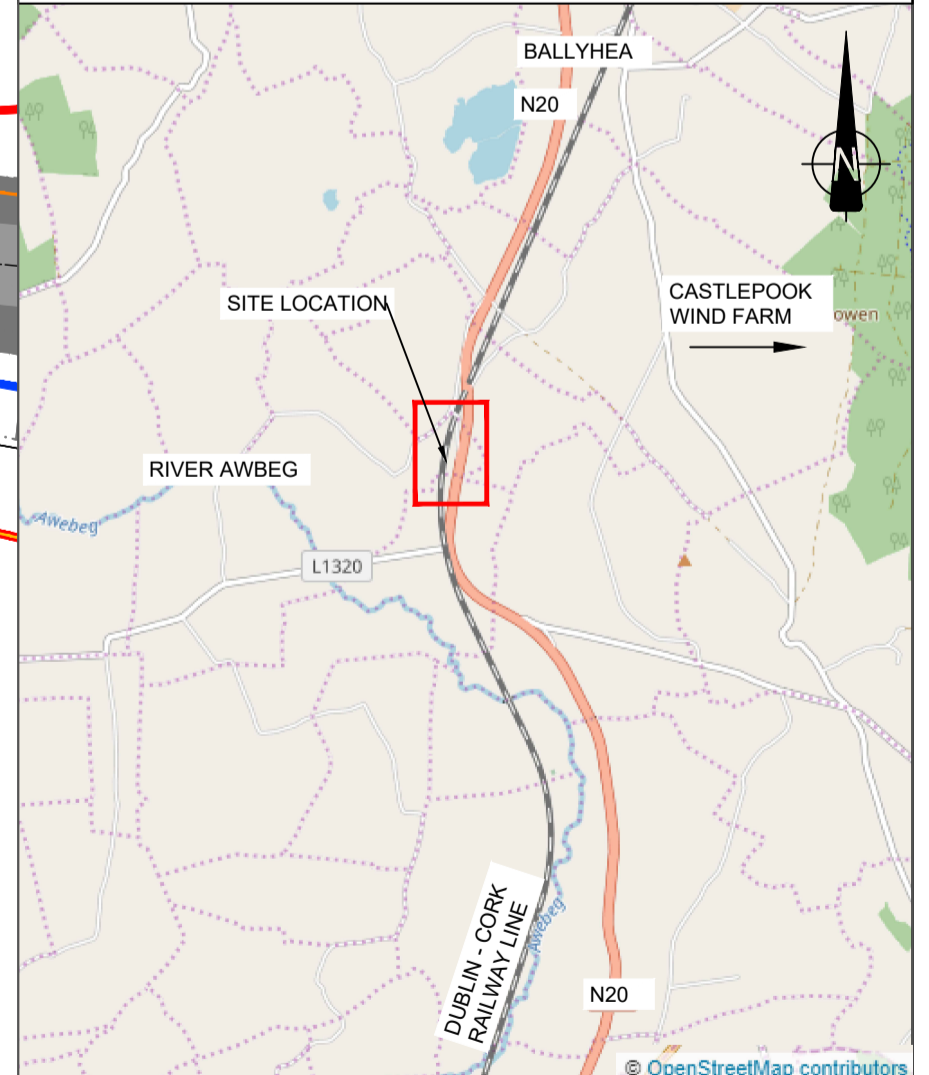

SCALE 1:50,000

© Ordnance Survey Ireland. All rights reserved. Licence number EN 0039719


EXISTING ROAD TO BE RESURFACED ONLY

EXISTING ROAD TO BE RESURFACED ONLY

5m APPROX.

**PLAN VIEW 01**

Scale (1:500)  
View Rotated 101° Clockwise

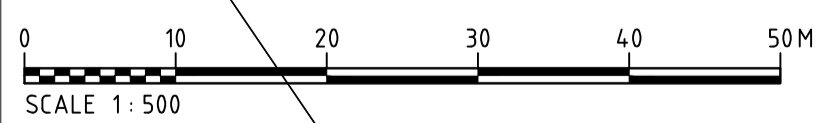

SCALE 1:500



Rev	By	Date	Description
0	PT	APR '21	FINAL

Project: CORK LINE LEVEL CROSSINGS			
Component: RAILWAY ORDER SCHEME DRAWING			
Title: PROPOSED SITE LAYOUT PLAN - XC215 SHINANAGH - SHEET 1 OF 5			
Designed: SK	File Name: -	Drawing No:	
Drawn: JR	Original scales: PLAN 1:500 @ A1	32111000-JAC-LUH-XC215-DR-CH-0004i	
Checked: FMD	Date: NOV '20		

# PLAN 4A (ii) XC215 - SHINANAGH

**NOTES:**

- ALL DIMENSIONS ARE IN METRES UNLESS OTHERWISE STATED


**LEGEND**

- PROPOSED ROAD ALIGNMENT
- PROPOSED VERGE
- PROPOSED STRUCTURE
- WAYLEAVE - RIGHT OF WAY
- RED LINE BOUNDARY
- IRISH RAIL LAND OWNERSHIP
- PROPOSED SAFETY BARRIER
- PROPOSED PEDESTRIAN GUARDRAIL
- PROPOSED FENCELINE
- PROPOSED GATE
- MASONRY WALL
- PROPOSED MASONRY WALL
- IR BARRIER
- EXISTING IR BARRIER
- PALISADE GATE
- PALISADE GATE

**DRAWING PREPARED BY:**


**NAME:** JOHN ROCKS  
**COMPANY:** JACOBS ENGINEERING UK LTD.  
**ADDRESS:** SECOND FLOOR, ROCHESTER BUILDING, 28 ADELAIDE STREET, BELFAST

**LOCATION PLAN**

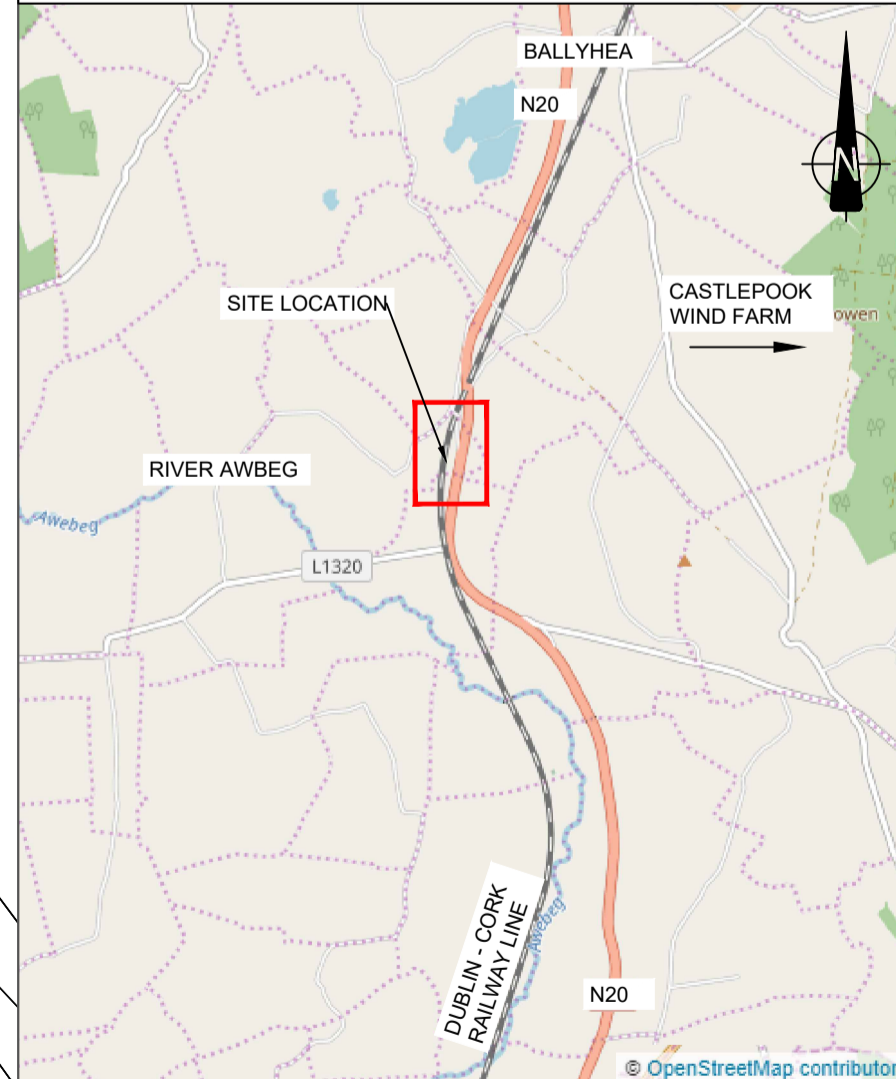

SCALE 1:50,000

© Ordnance Survey Ireland. All rights reserved. Licence number EN 0039719

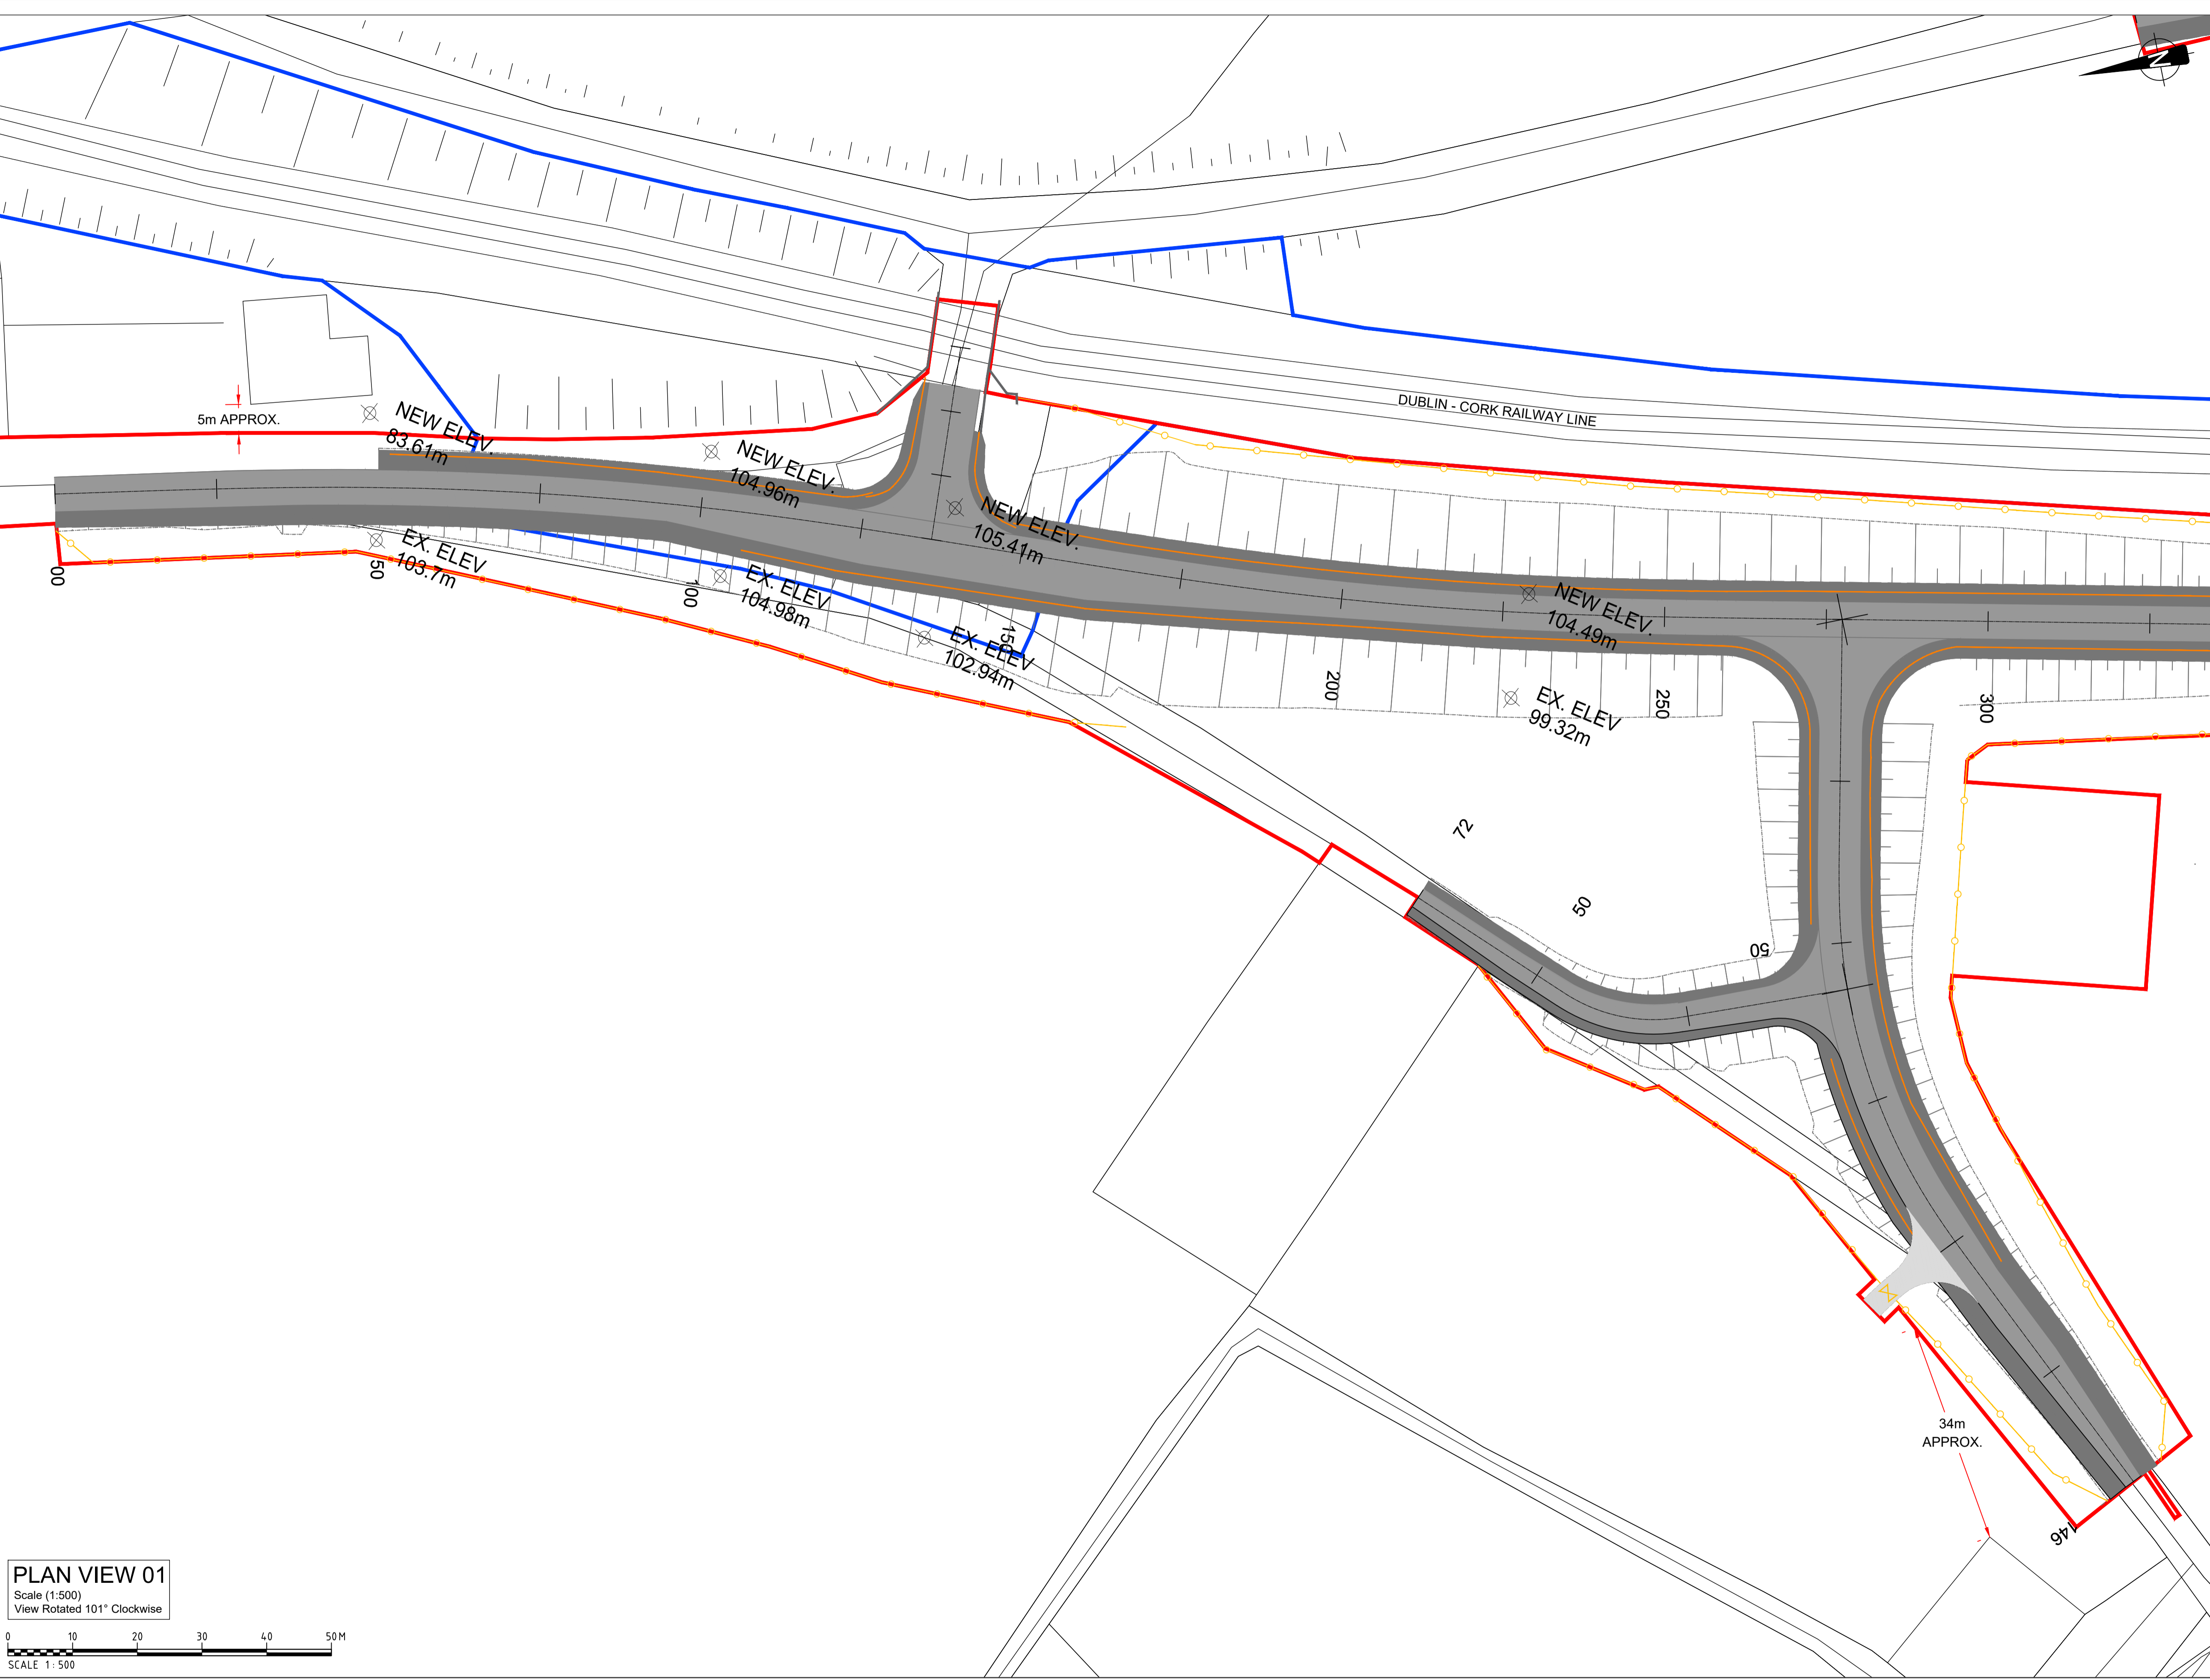

**PLAN VIEW 01**

Scale (1:500)  
View Rotated 101° Clockwise



SCALE 1:500



Rev	By	Date	Description
0	JR	NOV '20	DRAFT ISSUE FOR COMMENT
1	AB	DEC '20	FINAL

Project:	CORK LINE LEVEL CROSSINGS		
Component:	RAILWAY ORDER SCHEME DRAWING		
Title:	PROPOSED SITE LAYOUT PLAN - XC215 SHINANAGH - SHEET 2 OF 5		
Design:	SK	File Name:	-
Drawn:	JR	Original scales:	PLAN 1:500 @ A1
Checked:	FMD	Date:	DEC '20
Drawing No.:	32111000-JAC-LUH-XC215-DR-CH-0004i		

# PLAN 4A (iii) XC215 - SHINANAGH

**NOTES:**

- ALL DIMENSIONS ARE IN METRES UNLESS OTHERWISE STATED


**LEGEND**

- PROPOSED ROAD ALIGNMENT
- PROPOSED VERGE
- PROPOSED STRUCTURE
- WAYLEAVE - RIGHT OF WAY
- RED LINE BOUNDARY
- IRISH RAIL LAND OWNERSHIP
- PROPOSED SAFETY BARRIER
- PROPOSED PEDESTRIAN GUARDRAIL
- PROPOSED FENCELINE
- PROPOSED GATE
- MASONRY WALL
- PROPOSED MASONRY WALL
- IR BARRIER
- EXISTING IR BARRIER
- PALISADE GATE
- PALISADE GATE


**DRAWING PREPARED BY:**

**NAME:** JOHN ROCKS  
**COMPANY:** JACOBS ENGINEERING UK LTD.  
**ADDRESS:** SECOND FLOOR, ROCHESTER BUILDING, 28 ADELAIDE STREET, BELFAST

**LOCATION PLAN**

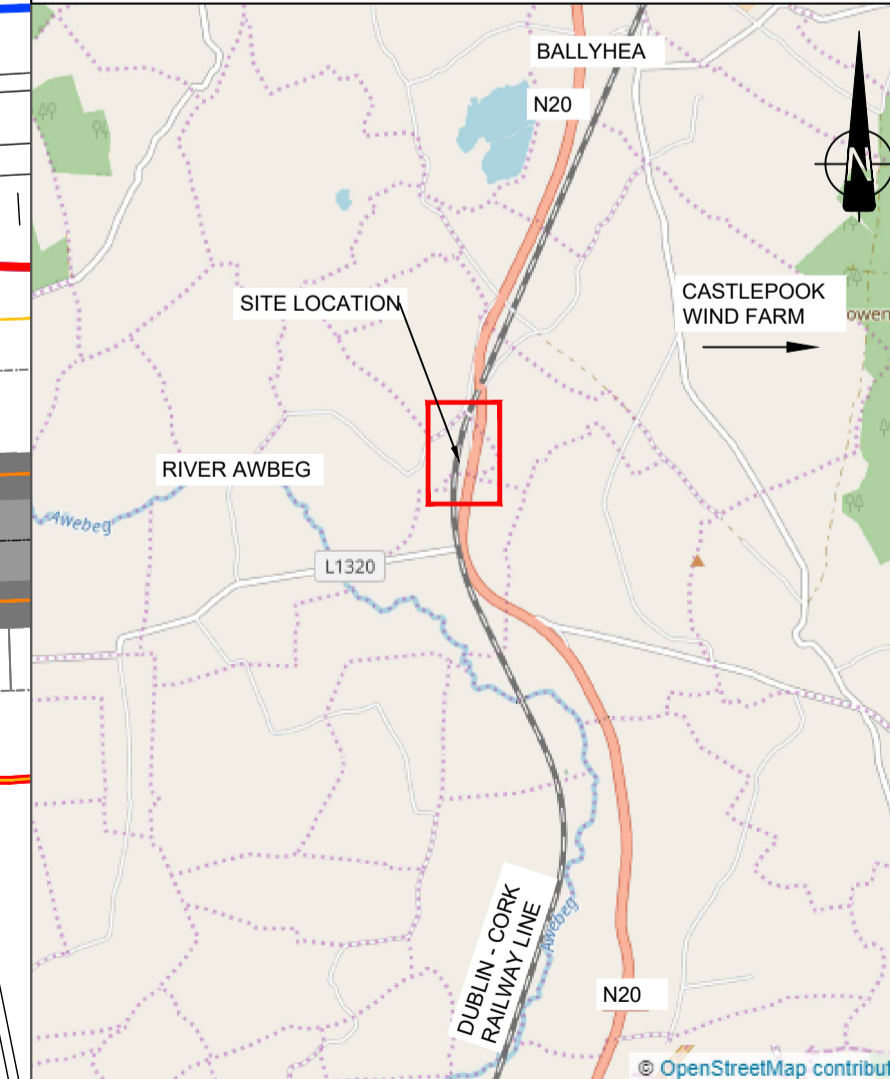


© Ordnance Survey Ireland. All rights reserved. Licence number EN 0039719

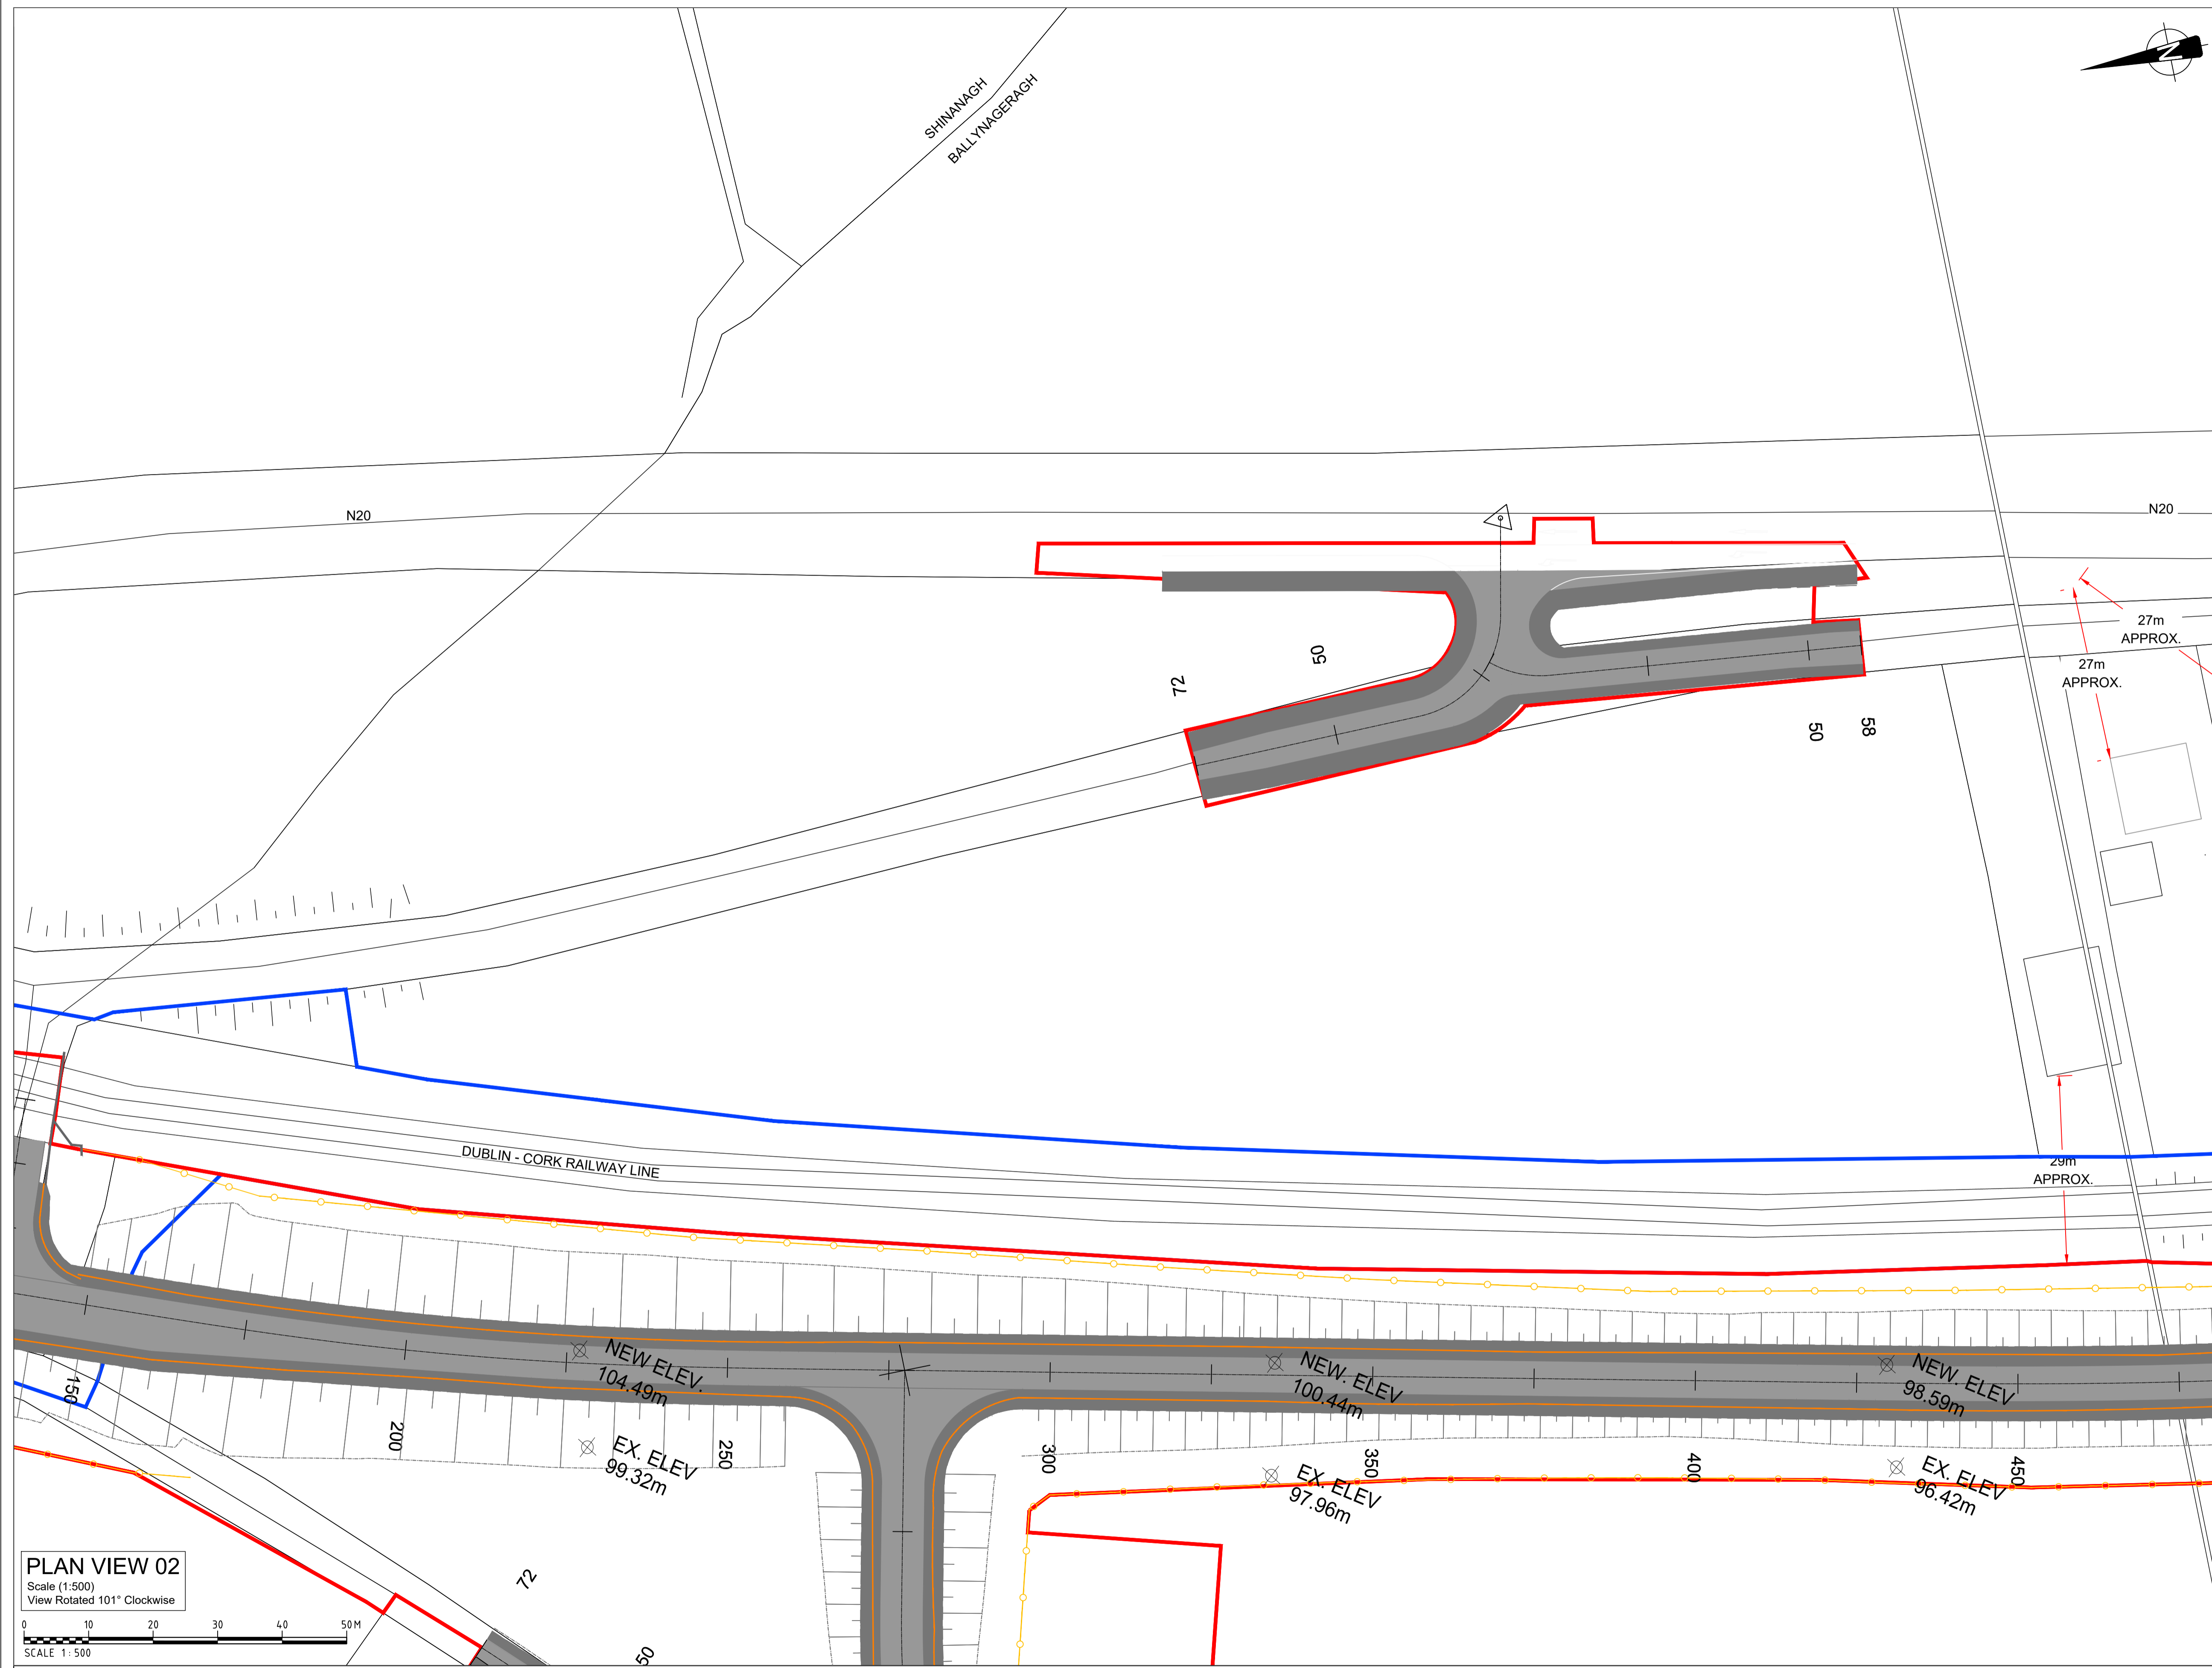

**PLAN VIEW 02**

Scale (1:500)  
View Rotated 101° Clockwise

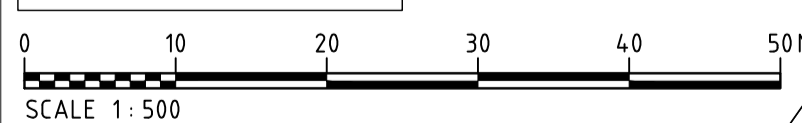

Rev	By	Date	Description
0	JR	NOV '20	DRAFT ISSUE FOR COMMENT
1	AB	DEC '20	FINAL

Project:	CORK LINE LEVEL CROSSINGS	
Component:	RAILWAY ORDER SCHEME DRAWING	
Title:	PROPOSED SITE LAYOUT PLAN - XC215 SHINANAGH - SHEET 3 OF 5	
Design: SK	File Name: -	Drawing No:
Drawn: JR	Original scales: PLAN 1:500 @ A1	32111000-JAC-LUH-XC215-DR-CH-0004ii
Checked: FMD	Date: DEC '20	

# PLAN 4A (iv) XC215 - SHINANAGH

## NOTES:

- ALL DIMENSIONS ARE IN METRES UNLESS OTHERWISE STATED


## LEGEND

- PROPOSED ROAD ALIGNMENT
- PROPOSED VERGE
- PROPOSED STRUCTURE
- WAYLEAVE - RIGHT OF WAY
- RED LINE BOUNDARY
- IRISH RAIL LAND OWNERSHIP
- PROPOSED SAFETY BARRIER
- PROPOSED PEDESTRIAN GUARDRAIL
- PROPOSED FENCELINE
- PROPOSED GATE
- MASONRY WALL
- PROPOSED MASONRY WALL
- IR BARRIER
- EXISTING IR BARRIER
- PALISADE GATE
- PALISADE GATE

## DRAWING PREPARED BY:


**NAME:** JOHN ROCKS  
**COMPANY:** JACOBS ENGINEERING UK LTD.  
**ADDRESS:** SECOND FLOOR, ROCHESTER BUILDING, 28 ADELAIDE STREET, BELFAST

## LOCATION PLAN

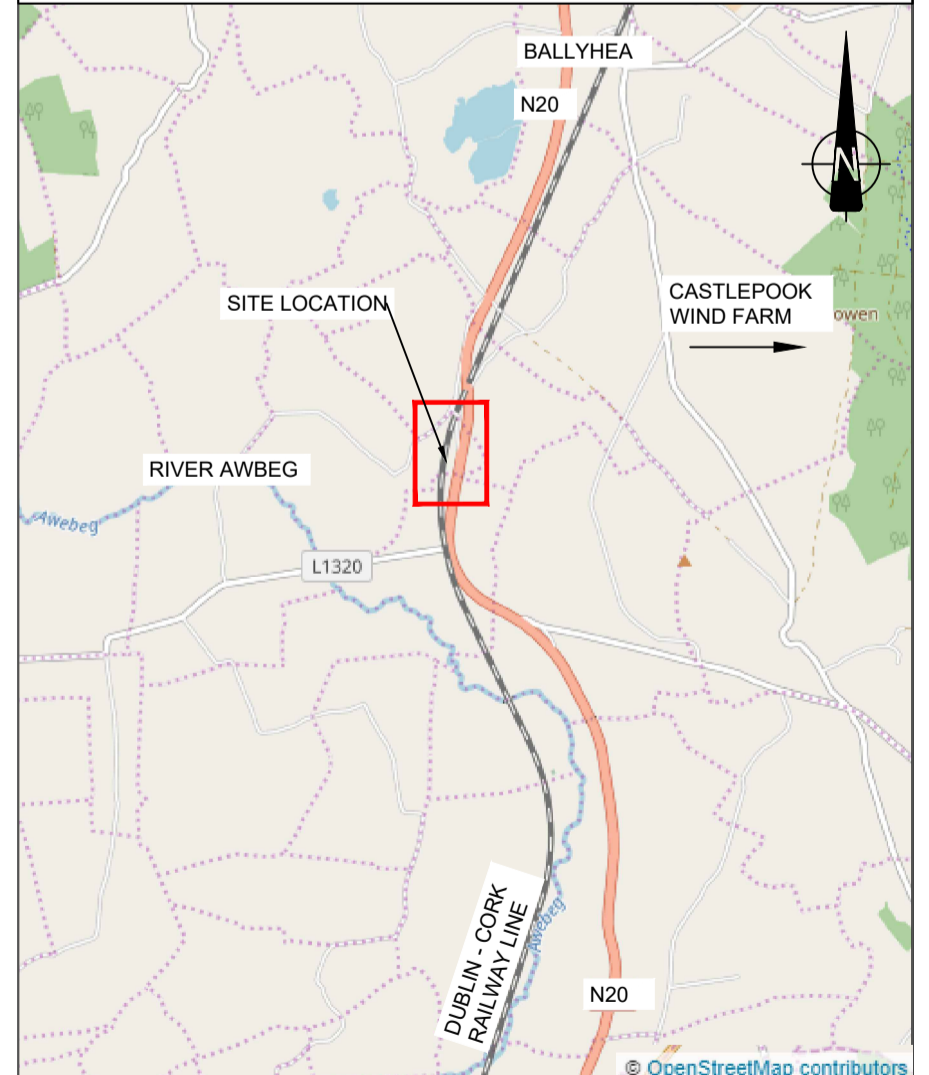


SCALE 1:50,000

© Ordnance Survey Ireland. All rights reserved. Licence number EN 0039719

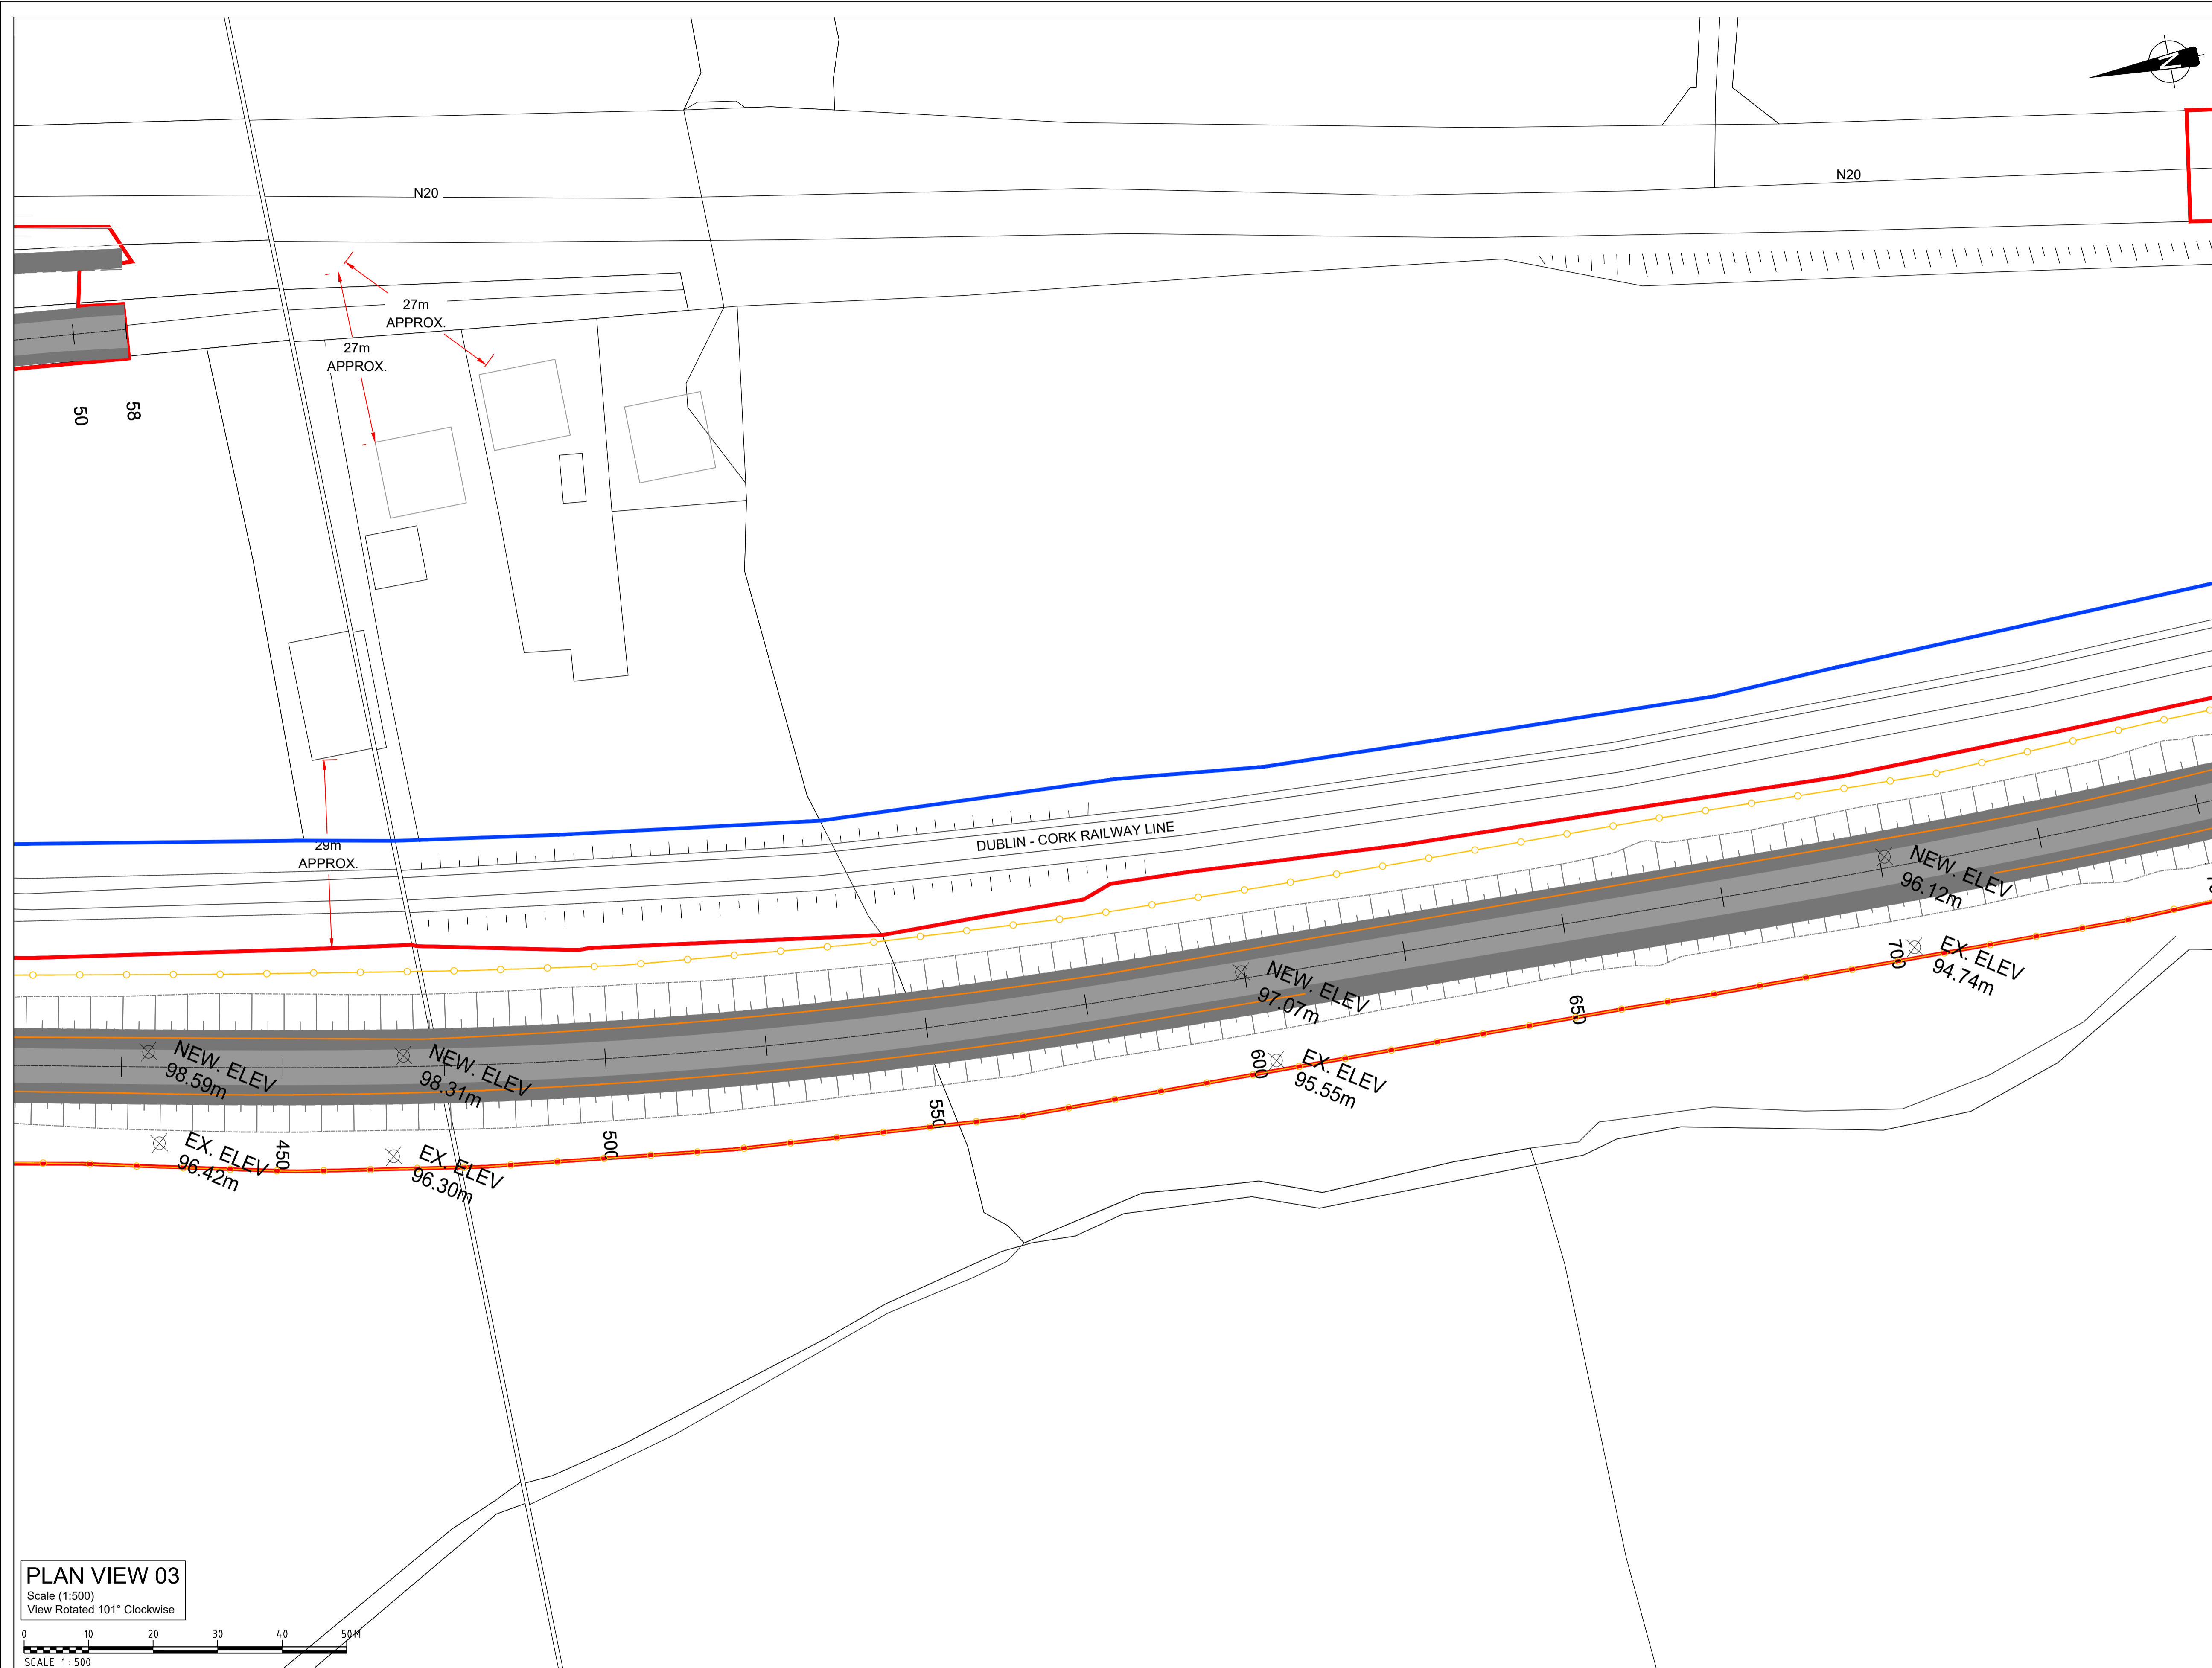

## PLAN VIEW 03

Scale (1:500)  
View Rotated 101° Clockwise

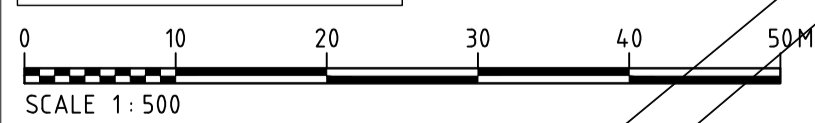

SCALE 1:500



Rev	By	Date	Description
0	JR	NOV '20	DRAFT ISSUE FOR COMMENT
1	AB	DEC '20	FINAL

Project: CORK LINE LEVEL CROSSINGS	
Component: RAILWAY ORDER SCHEME DRAWING	
Title: PROPOSED SITE LAYOUT PLAN - XC215 SHINANAGH - SHEET 4 OF 5	
Designed: SK	File Name: -
Drawn: JR	Original scales: PLAN 1:500 @ A1
Checked: FMD	Date: DEC '20
Drawing No: 32111000-JAC-LUH-XC215-DR-CH-0004iii	

# PLAN 4A (v) XC215 - SHINANAGH

**NOTES:**

- ALL DIMENSIONS ARE IN METRES UNLESS OTHERWISE STATED

EXISTING XC215 SHINANAGH LEVEL CROSSING  
EXTINGUISHMENT OF PUBLIC RIGHT OF WAY


**LEGEND**

- PROPOSED ROAD ALIGNMENT
- PROPOSED VERGE
- PROPOSED STRUCTURE
- WAYLEAVE - RIGHT OF WAY
- RED LINE BOUNDARY
- IRISH RAIL LAND OWNERSHIP
- PROPOSED SAFETY BARRIER
- PROPOSED PEDESTRIAN GUARDRAIL
- PROPOSED FENCELINE
- PROPOSED GATE
- MASONRY WALL
- PROPOSED MASONRY WALL
- IR BARRIER
- EXISTING IR BARRIER
- PALISADE GATE
- PALISADE GATE


**DRAWING PREPARED BY:**

**NAME:** JOHN ROCKS  
**COMPANY:** JACOBS ENGINEERING UK LTD.  
**ADDRESS:** SECOND FLOOR, ROCHESTER BUILDING, 28 ADELAIDE STREET, BELFAST

**LOCATION PLAN**

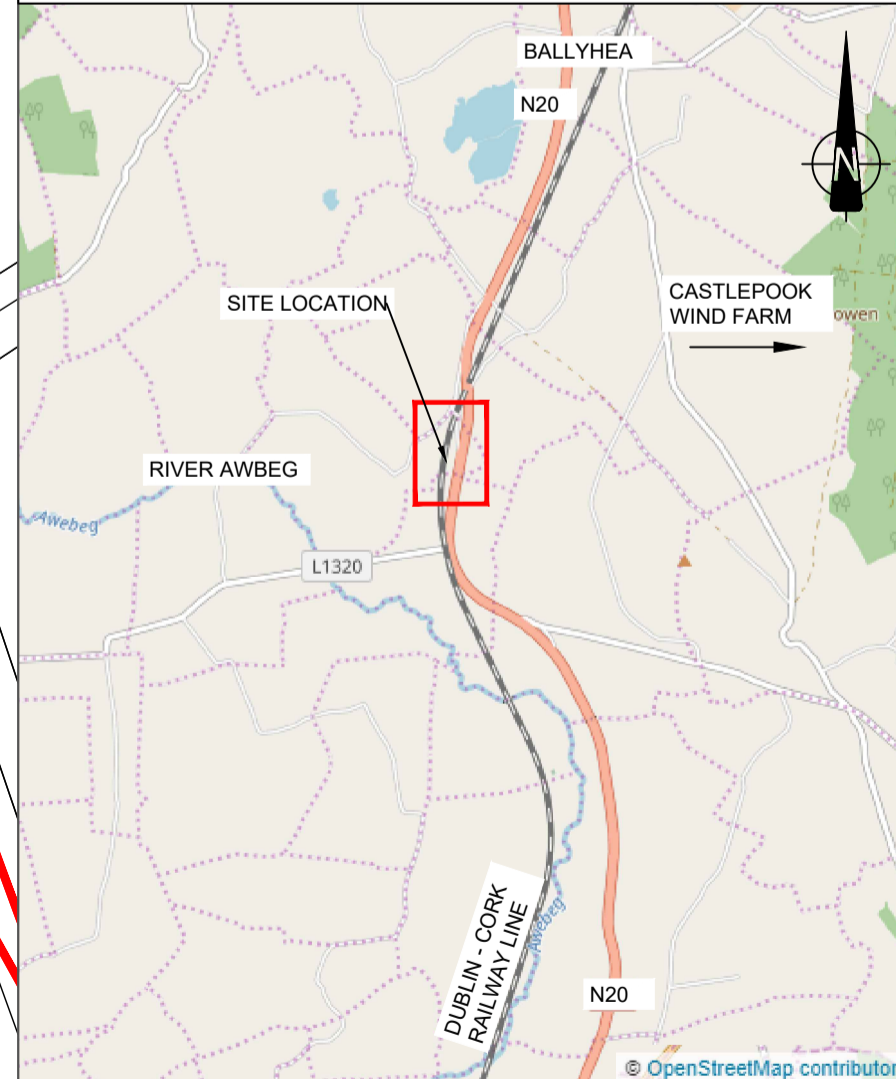


© Ordnance Survey Ireland. All rights reserved. Licence number EN 0039719

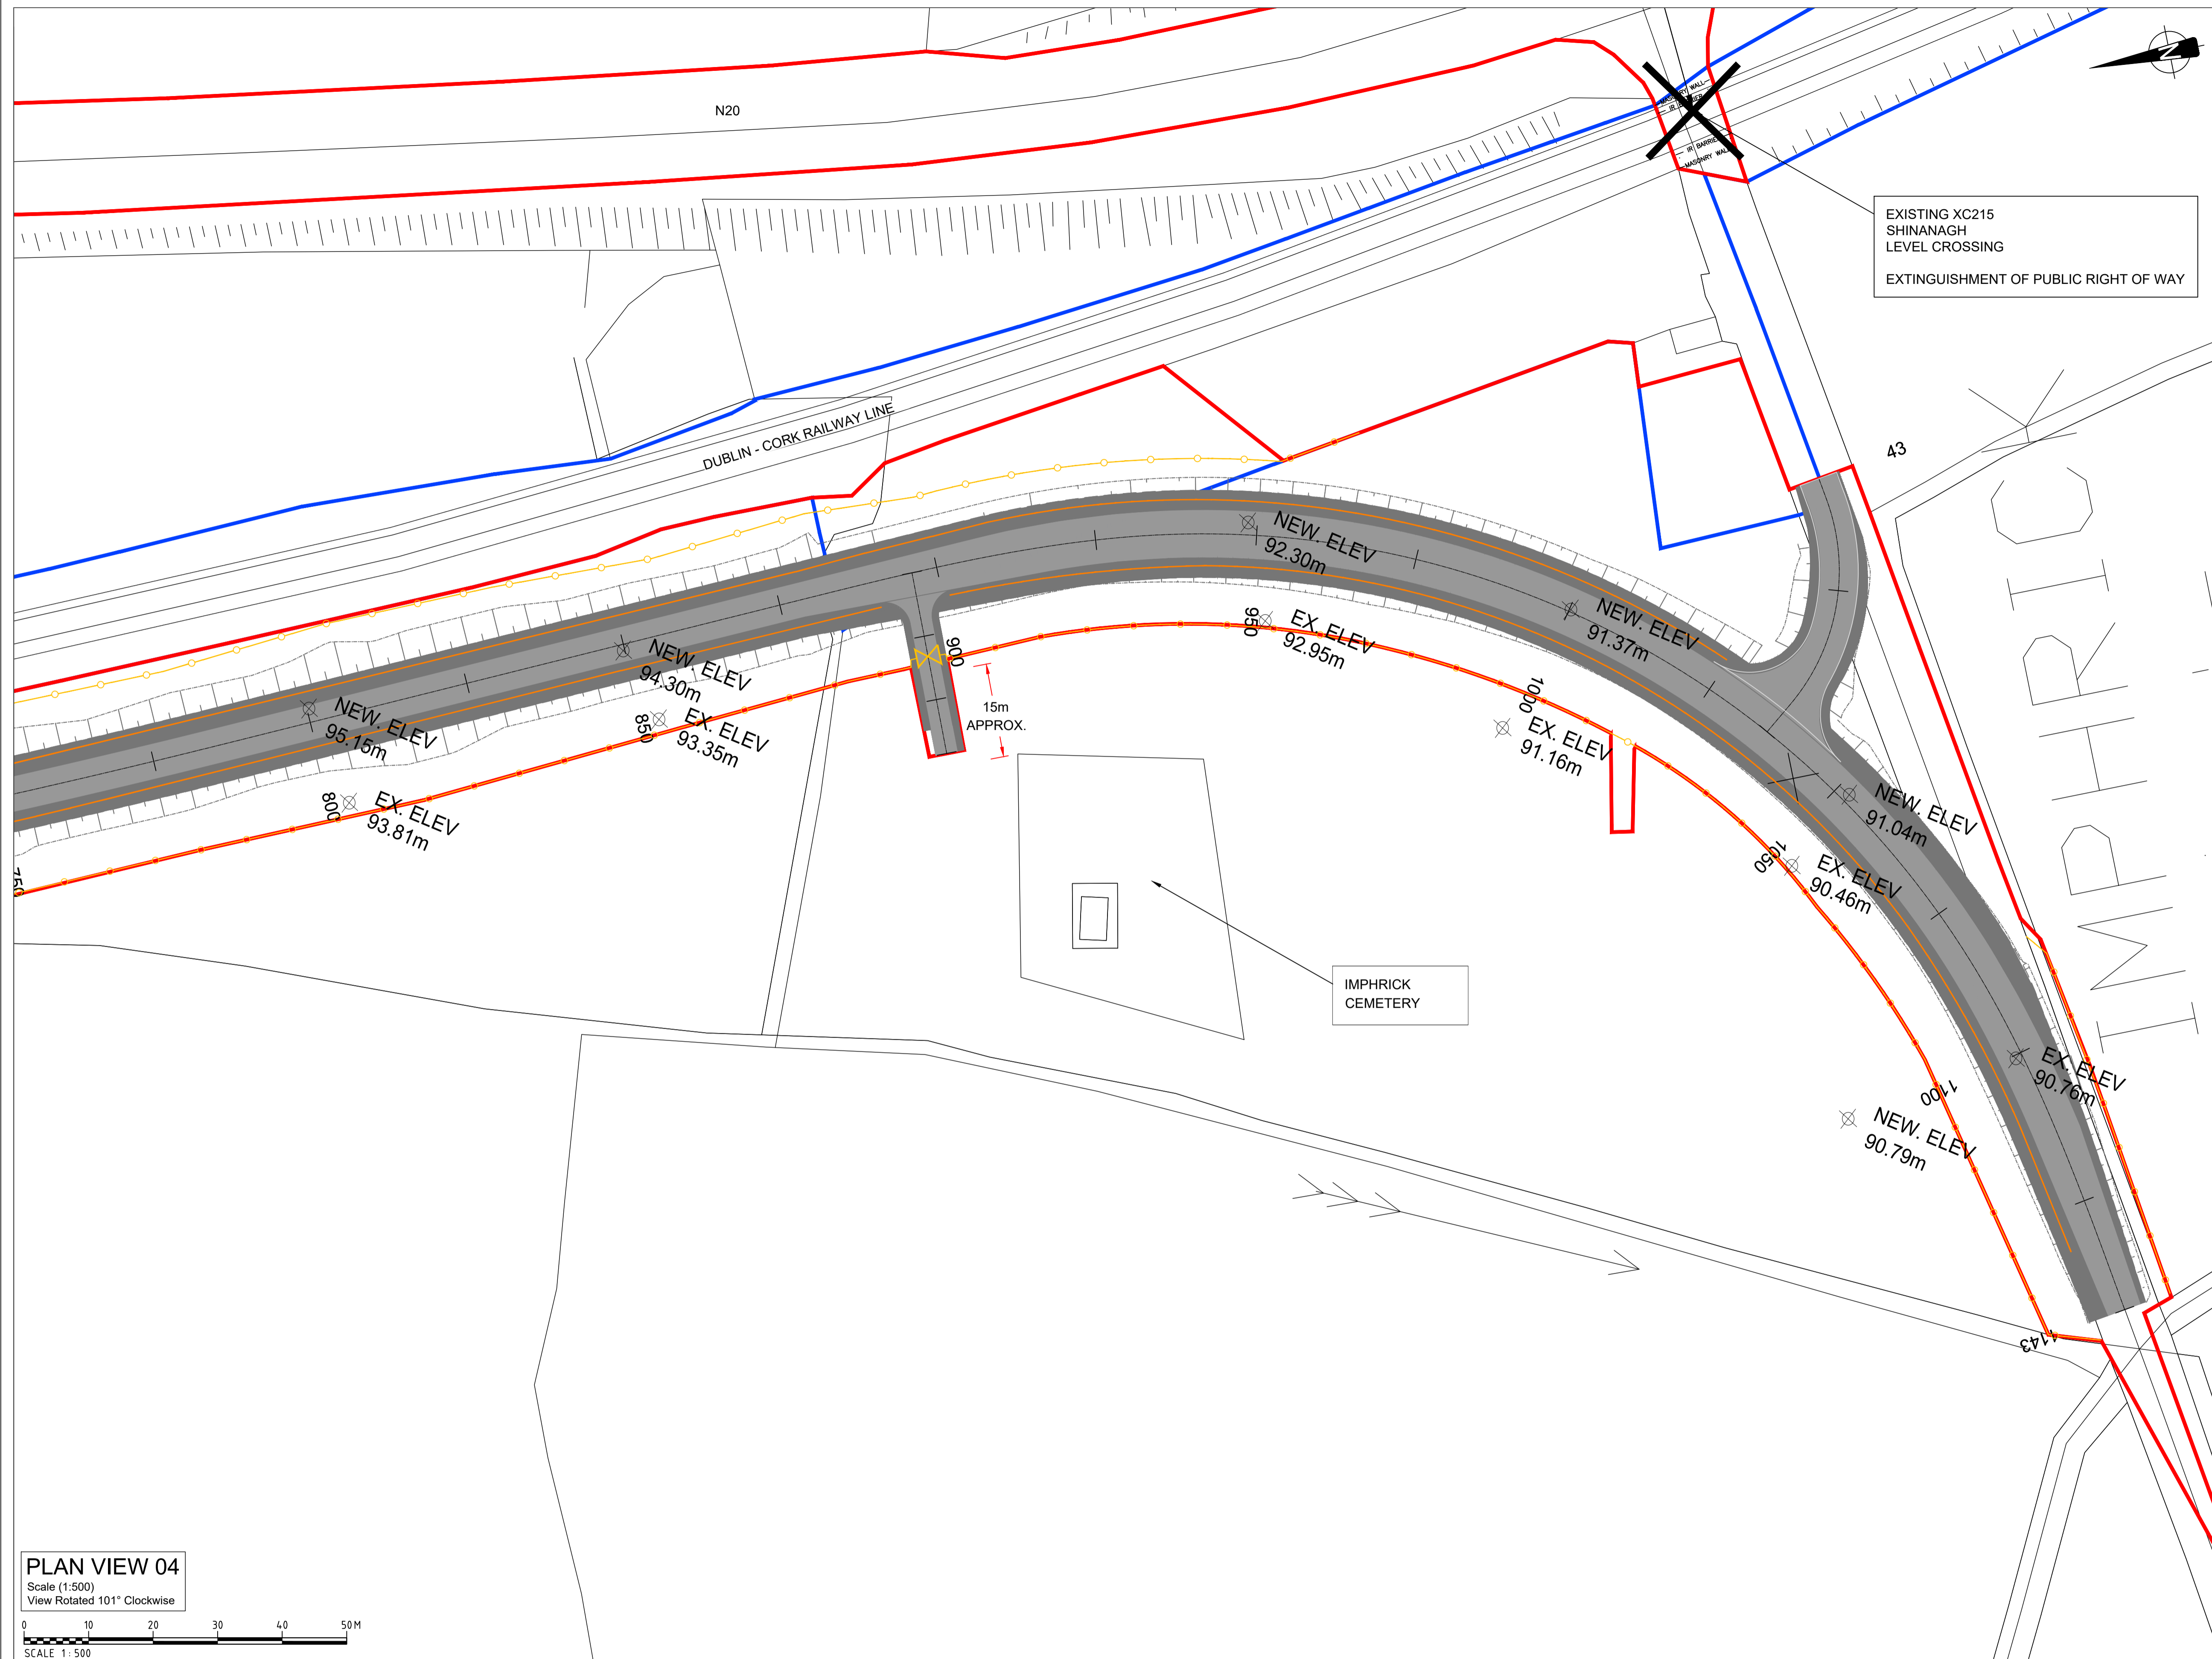

**PLAN VIEW 04**

Scale (1:500)  
View Rotated 101° Clockwise

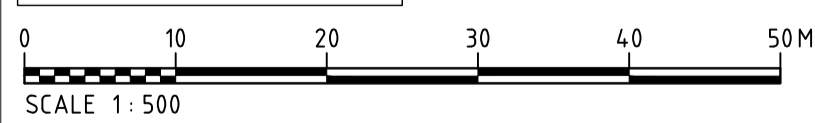

Rev	By	Date	Description
0	JR	NOV '20	DRAFT ISSUE FOR COMMENT
1	AB	DEC '20	MINOR REVISIONS
2	AB	DEC '20	FINAL

Project:	CORK LINE LEVEL CROSSINGS		
Component:	RAILWAY ORDER SCHEME DRAWING		
Title:	PROPOSED SITE LAYOUT PLAN - XC215 SHINANAGH - SHEET 5 OF 5		
Designed:	SK	File Name:	-
Drawn:	JR	Original scales:	PLAN 1:500 @ A1
Checked:	FMD	Date:	DEC '20
Drawing No.:	32111000-JAC-LUH-XC215-DR-CH-0004iv		