


FIGURE 4D XC209 BALLYHAY

- NOTES:
1. ALL DIMENSIONS ARE IN METRES UNLESS OTHERWISE STATED

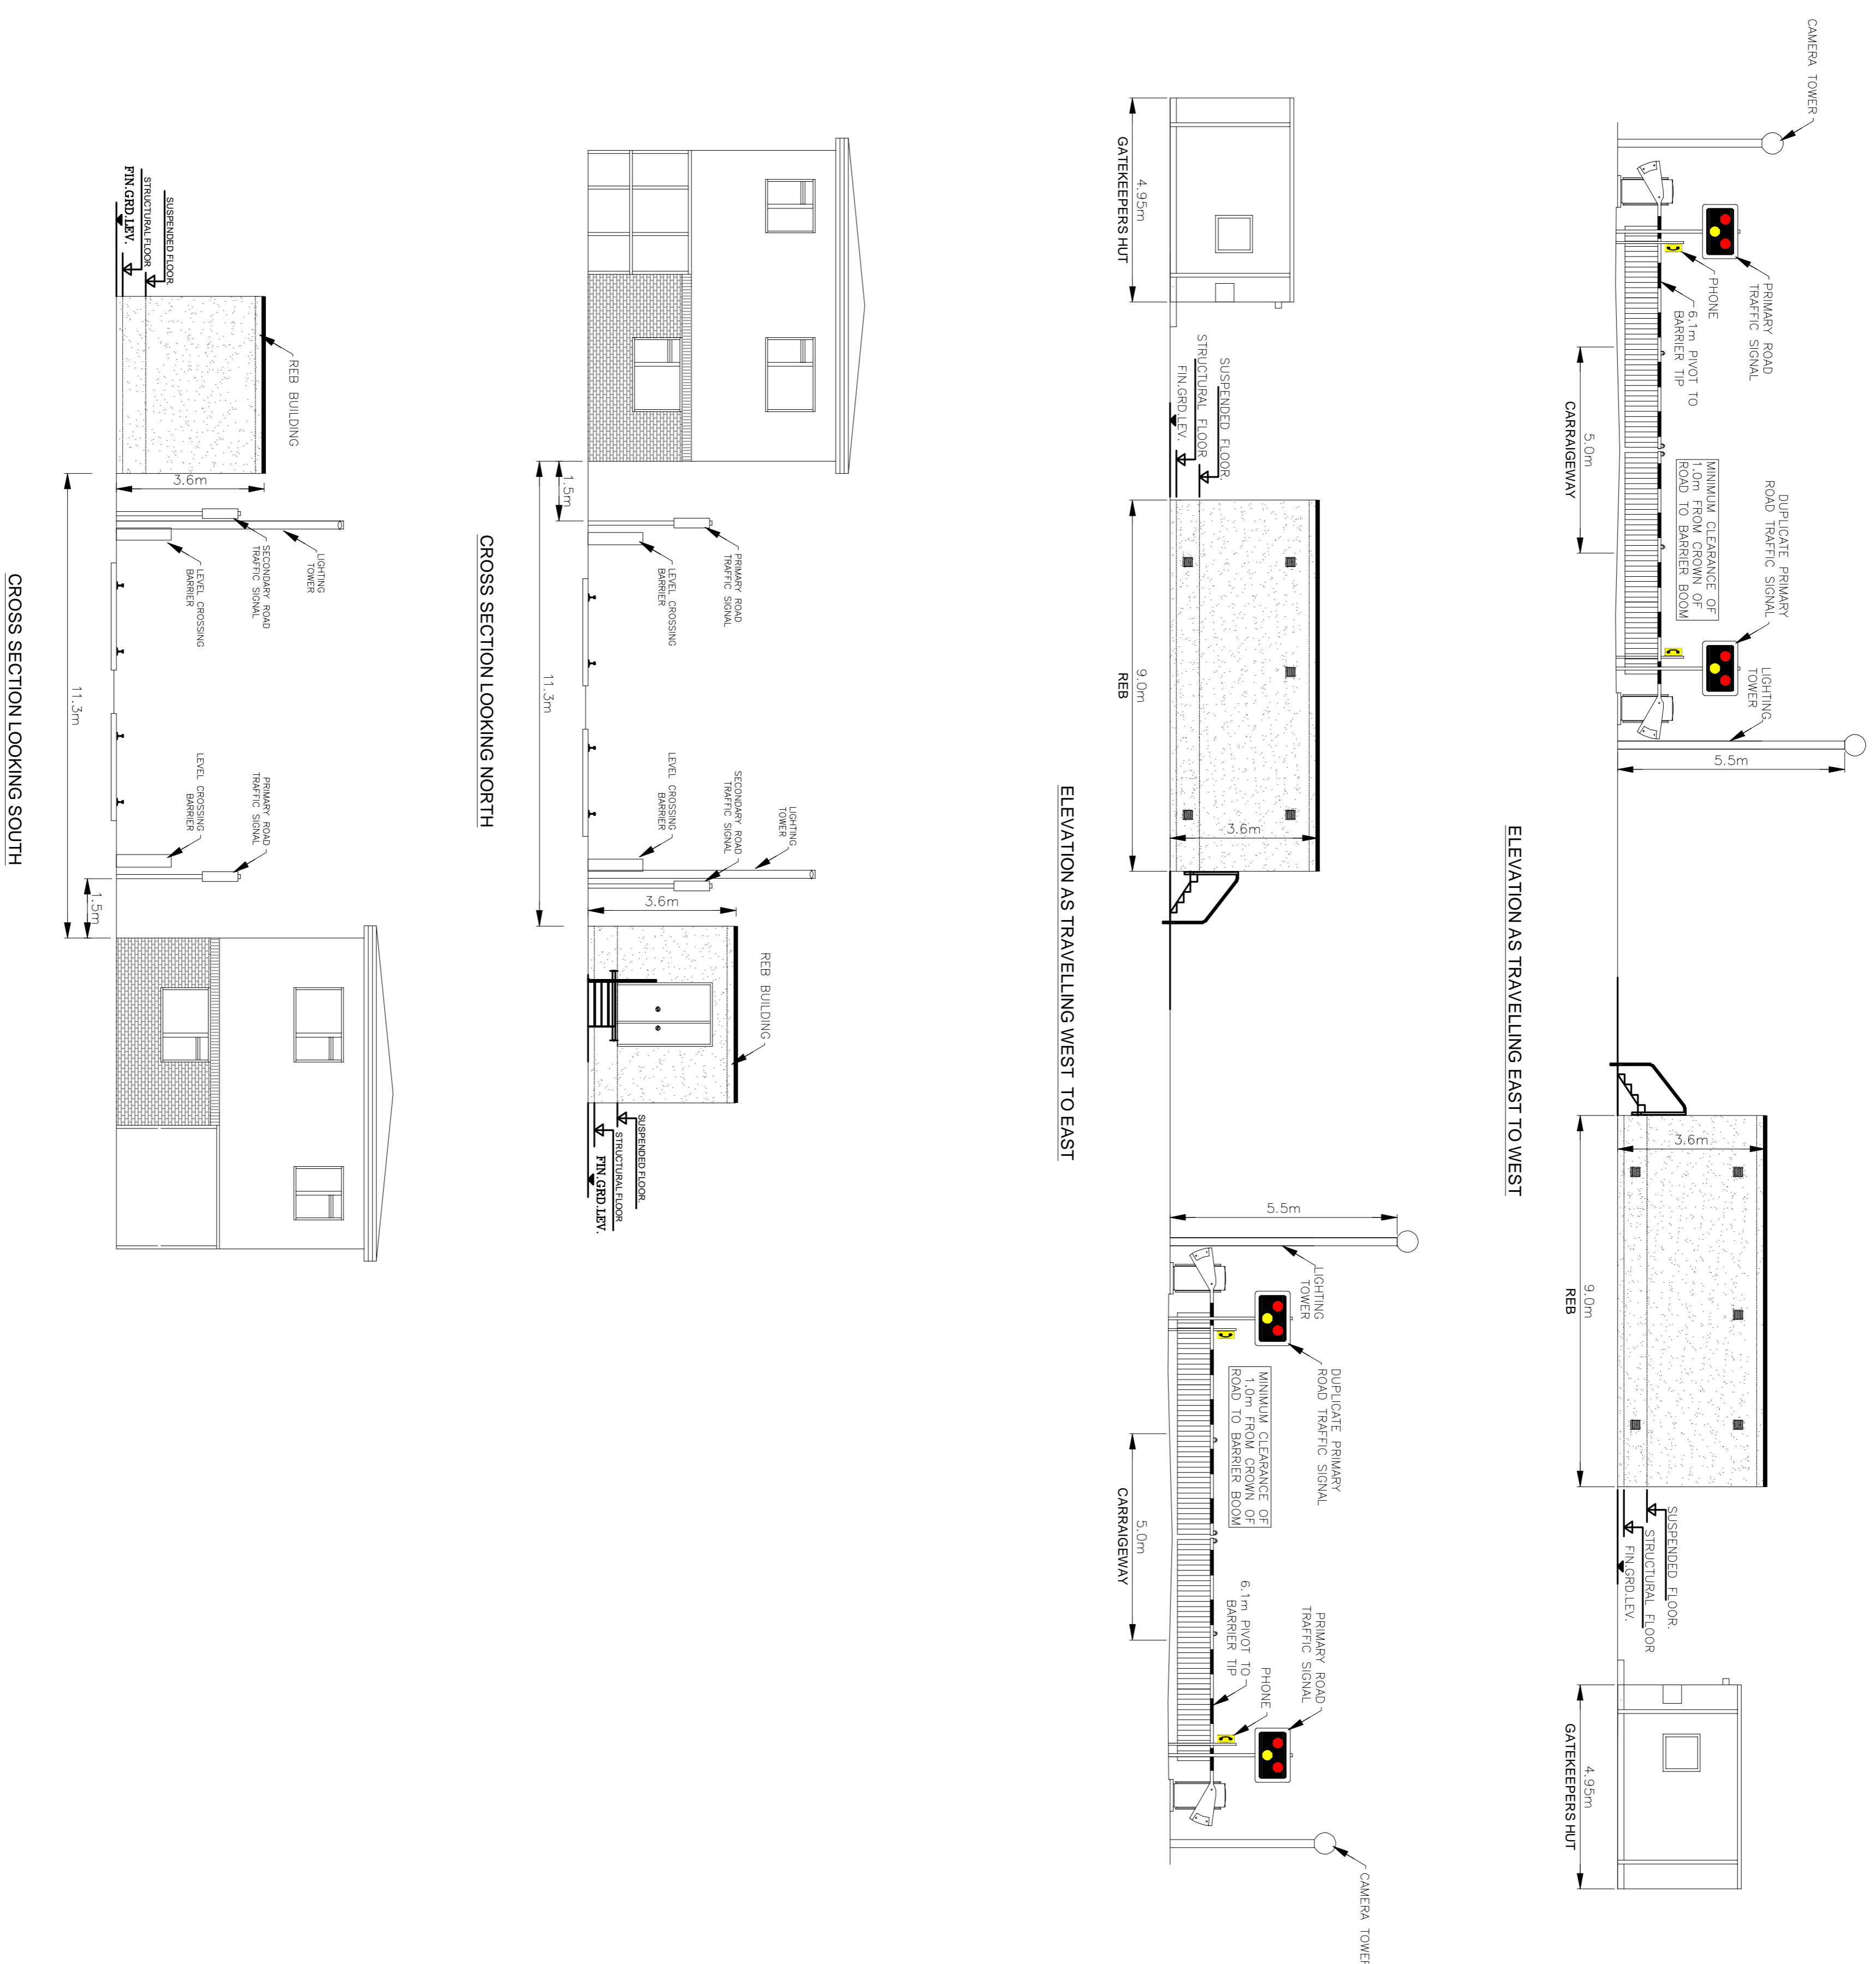

© Ordnance Survey Ireland. All rights reserved. Licence number EN 0039719



Rev	By	Date	Description
0	AB	APR 21	FINAL

Project:		CORK LINE LEVEL CROSSINGS	
Component:		EIA DAWING	
Title:		PROPOSED ELEVATION - XC209 BALLYHAY	
Designer:	File Name:	Drawing No:	
Drawn:	Original Issue:	Scale:	1:100 @ A1
Checked:	Date:		APR 21
		32111000-JAC-SDN-XC209-DR-S-0002	