

FIGURE 7P (i) XC215 - SHINANAGH

NOTES:
1. ALL DIMENSIONS ARE IN METRES UNLESS OTHERWISE STATED



LEGEND

IRISH RAIL LAND OWNERSHIP
WAYLEAVE - RIGHT OF WAY

PERMANENT LAND ACQUISITION
 XC215.P.01 - 6,654.9m²
 XC215.P.02 - 30,248.3m²
 XC215.P.03 - 994.7m²
 XC215.P.04 - 2,070.1m²
 XC215.P.05 - 918.1m²

TEMPORARY LAND ACQUISITION
 XC215.T.01 - 628.4m²
 XC215.T.02 - 1,822.4m²
 XC215.T.03 - 203.2m²
 XC215.T.04 - 49.5m²
 XC215.T.05 - 129.4m²
 XC215.T.06 - 900.0m²
 XC215.T.07 - 20.2m²
 XC215.T.08 - 49.7m²
 XC215.T.09 - 7.2m²

DRAWING PREPARED BY:
 NAME: JOHN ROCKS
 COMPANY: JACOBS ENGINEERING UK LTD.
 ADDRESS: SECOND FLOOR, ROCHESTER BUILDING, 28 ADELAIDE STREET, BELFAST

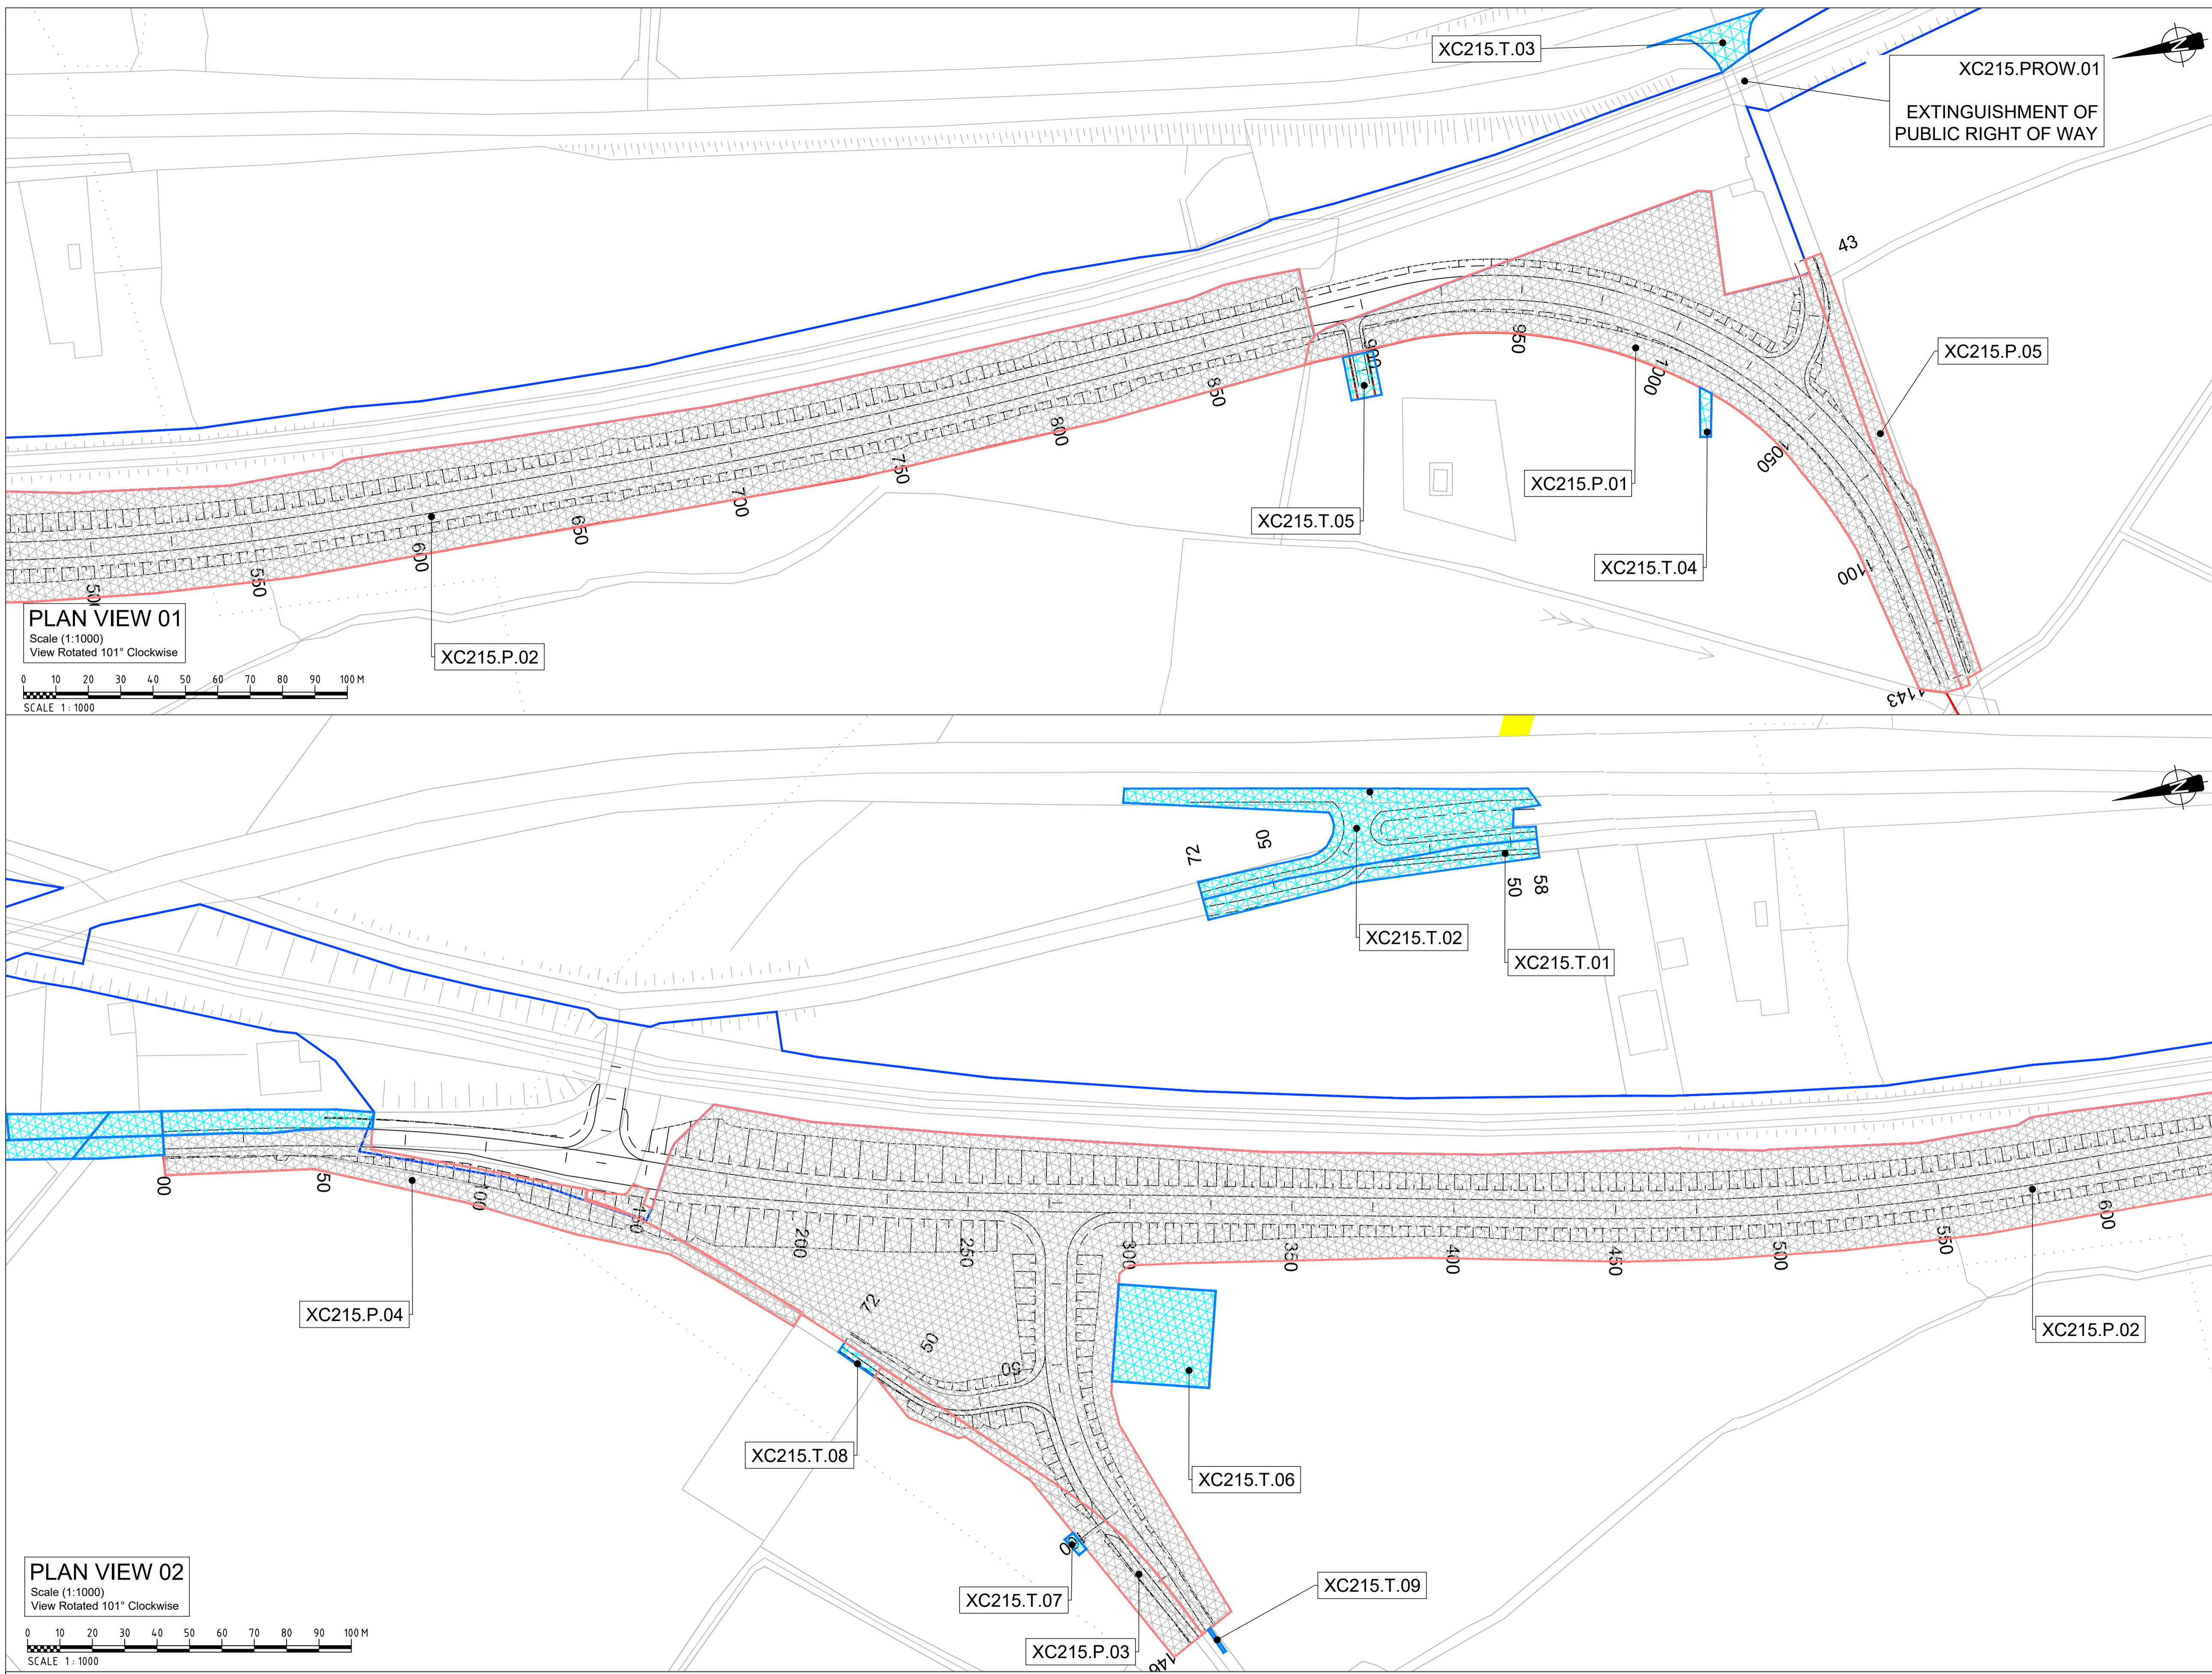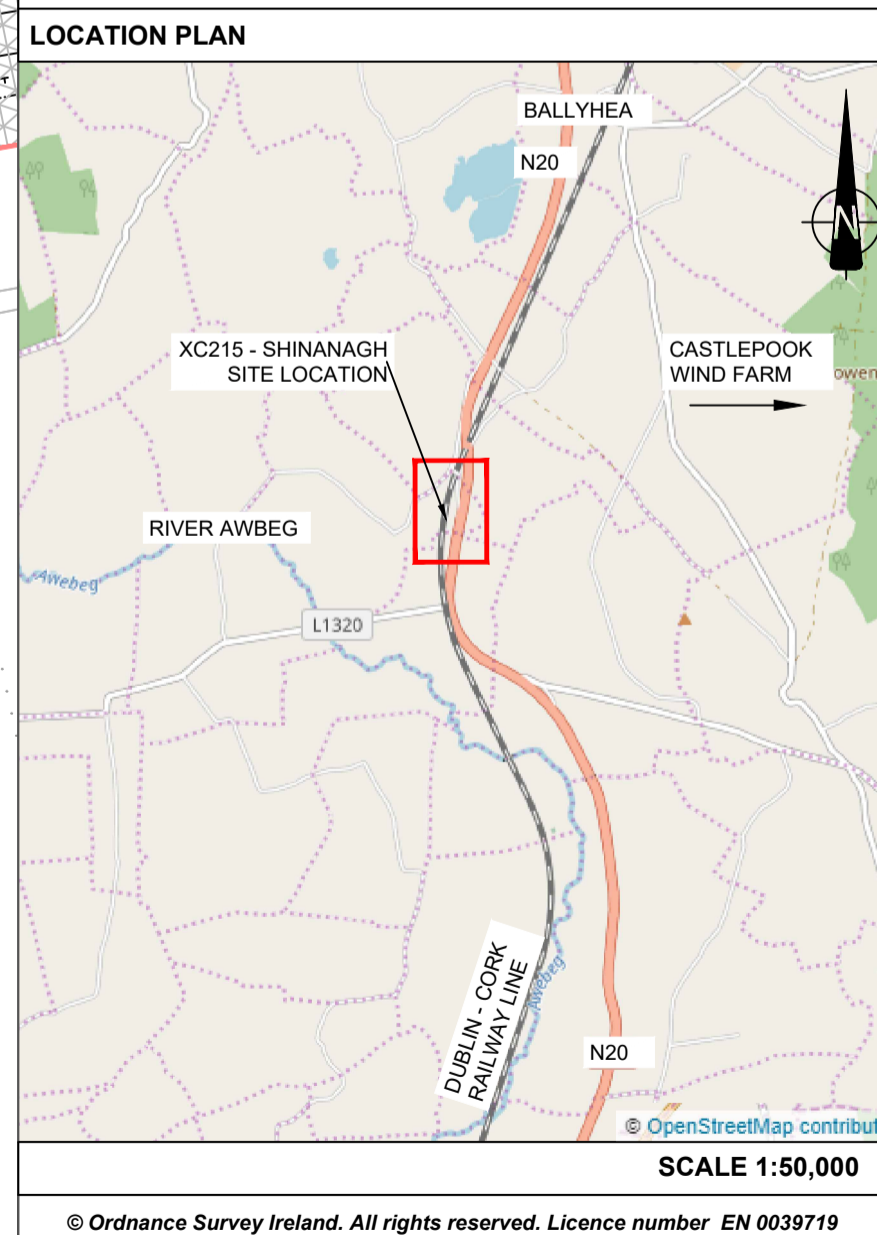

PLAN VIEW 01
 Scale (1:1000)
 View Rotated 101° Clockwise
 SCALE 1:1000

PLAN VIEW 02
 Scale (1:1000)
 View Rotated 101° Clockwise
 SCALE 1:1000

Rev	By	Date	Description
0	JR	OCT '20	ISSUE FOR COMMENT
1	AB	DEC '20	FINAL

Project:	CORK LINE LEVEL CROSSINGS		
Component:	RAILWAY ORDER SCHEDULE DRAWING		
Title:	LANDOWNERSHIP PROPERTY PLAN - XC215 SHINANAGH		
Design:	SK	File Name:	-
Drawn:	JR	Original scales:	PLAN 1:1000 @ A1
Checked:	FMD	Date:	DEC '20
Drawing No.:	32111000-JAC-LUH-XC215-DR-CH-0002		



FIGURE 7P (ii) XC215 - SHINANAGH

NOTES:

- ALL DIMENSIONS ARE IN METRES UNLESS OTHERWISE STATED

LEGEND

- IRISH RAIL LAND OWNERSHIP
- WAYLEAVE - RIGHT OF WAY

PERMANENT LAND ACQUISITION

- n/a


TEMPORARY LAND ACQUISITION

- XC215.T.10 - 435.5m²
- XC215.T.11 - 160.8m²
- XC215.T.12 - 146.1m²
- XC215.T.13 - 219.6m²
- XC215.T.14 - 463.2m²
- XC215.T.15 - 636.6m²
- XC215.T.16 - 505.6m²
- XC215.T.17 - 678.5m²
- XC215.T.18 - 122.5m²
- XC215.T.19 - 112.7m²
- XC215.T.20 - 203.2m²
- XC215.T.21 - 627.5m²
- XC215.T.22 - 1213.1m²

DRAWING PREPARED BY:


NAME: JOHN ROCKS
 COMPANY: JACOBS ENGINEERING UK LTD.
 ADDRESS: SECOND FLOOR, ROCHESTER BUILDING, 28
 ADELAIDE STREET, BELFAST

LOCATION PLAN

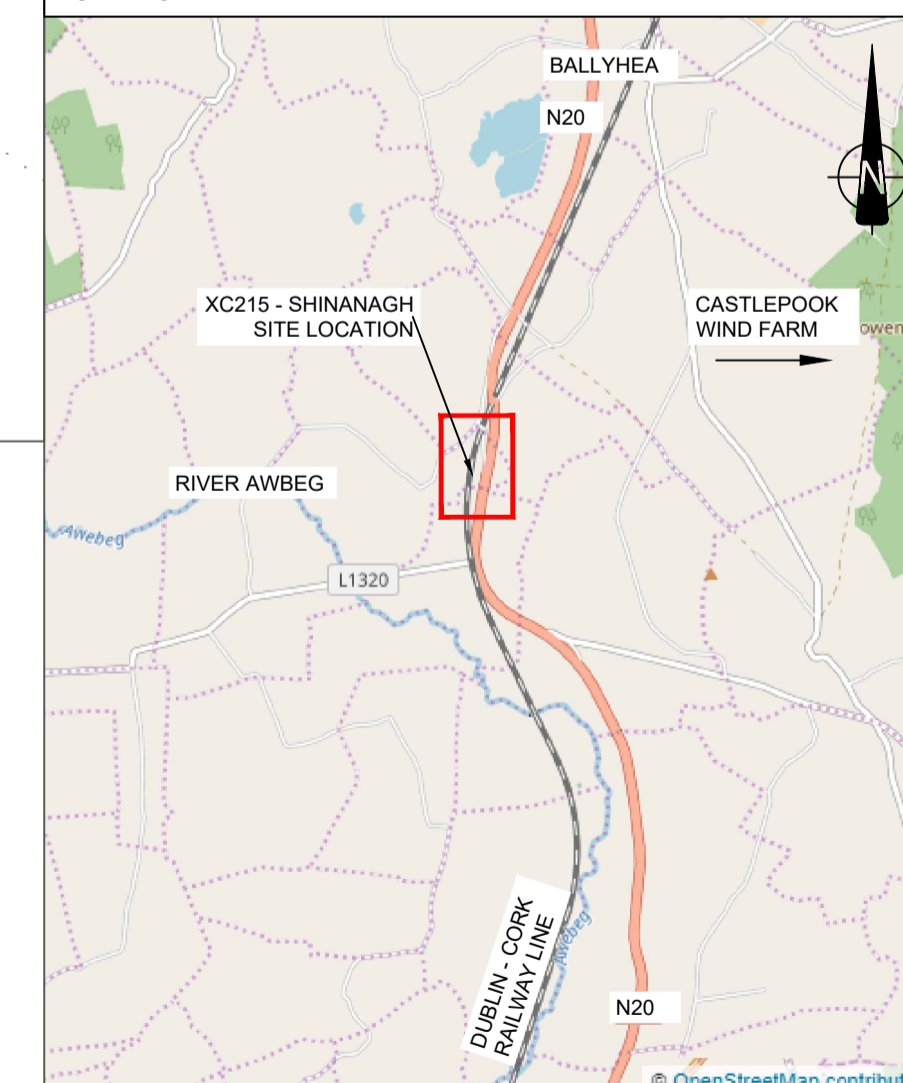


SCALE 1:50,000

© Ordnance Survey Ireland. All rights reserved. Licence number EN 0039719

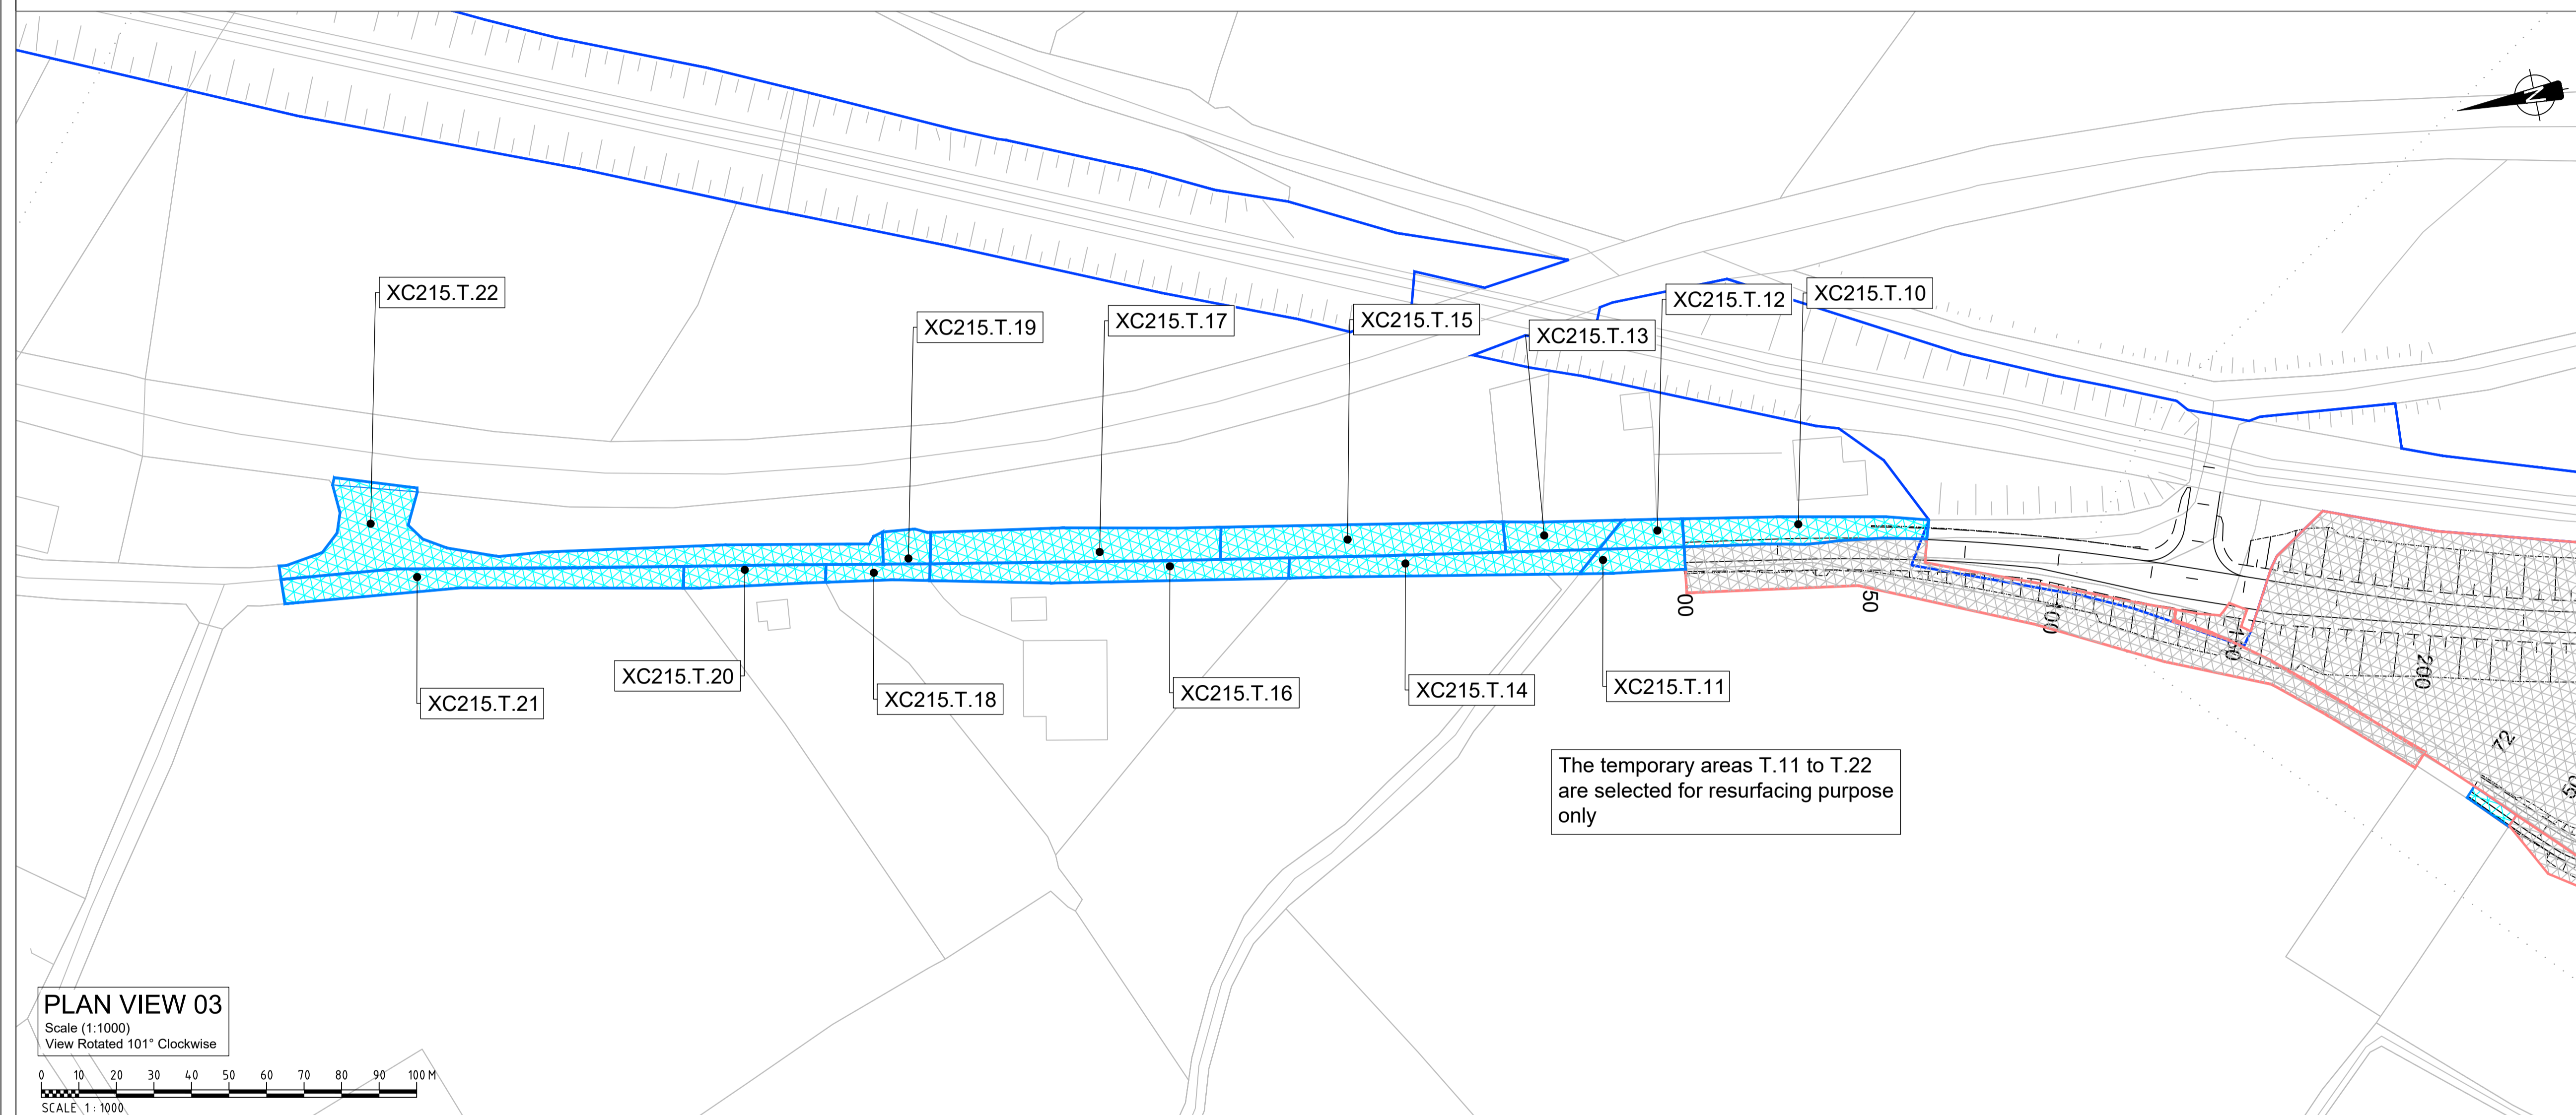

PLAN VIEW 03

Scale (1:1000)
View Rotated 101° Clockwise

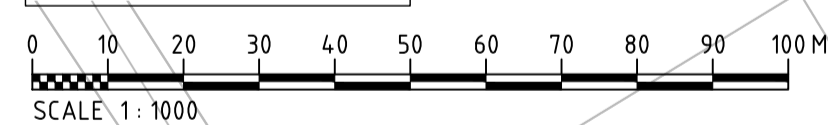

SCALE 1:1000

The temporary areas T.11 to T.22 are selected for resurfacing purpose only



Rev	By	Date	Description
0	JR	OCT '20	ISSUE FOR COMMENT
1	AB	DEC '20	FINAL

Project:	CORK LINE LEVEL CROSSINGS		
Component:	RAILWAY ORDER EIA		
Title:	LANDOWNERSHIP PROPERTY PLAN - XC215 SHINANAGH		
Designed:	SK	File Name:	-
Drawn:	JR	Original scales:	PLAN 1:1000 @ A1
Checked:	FMD	Date:	DEC '20
Drawing No.:	32111000-JAC-LUH-XC215-DR-CH-0002ii		