


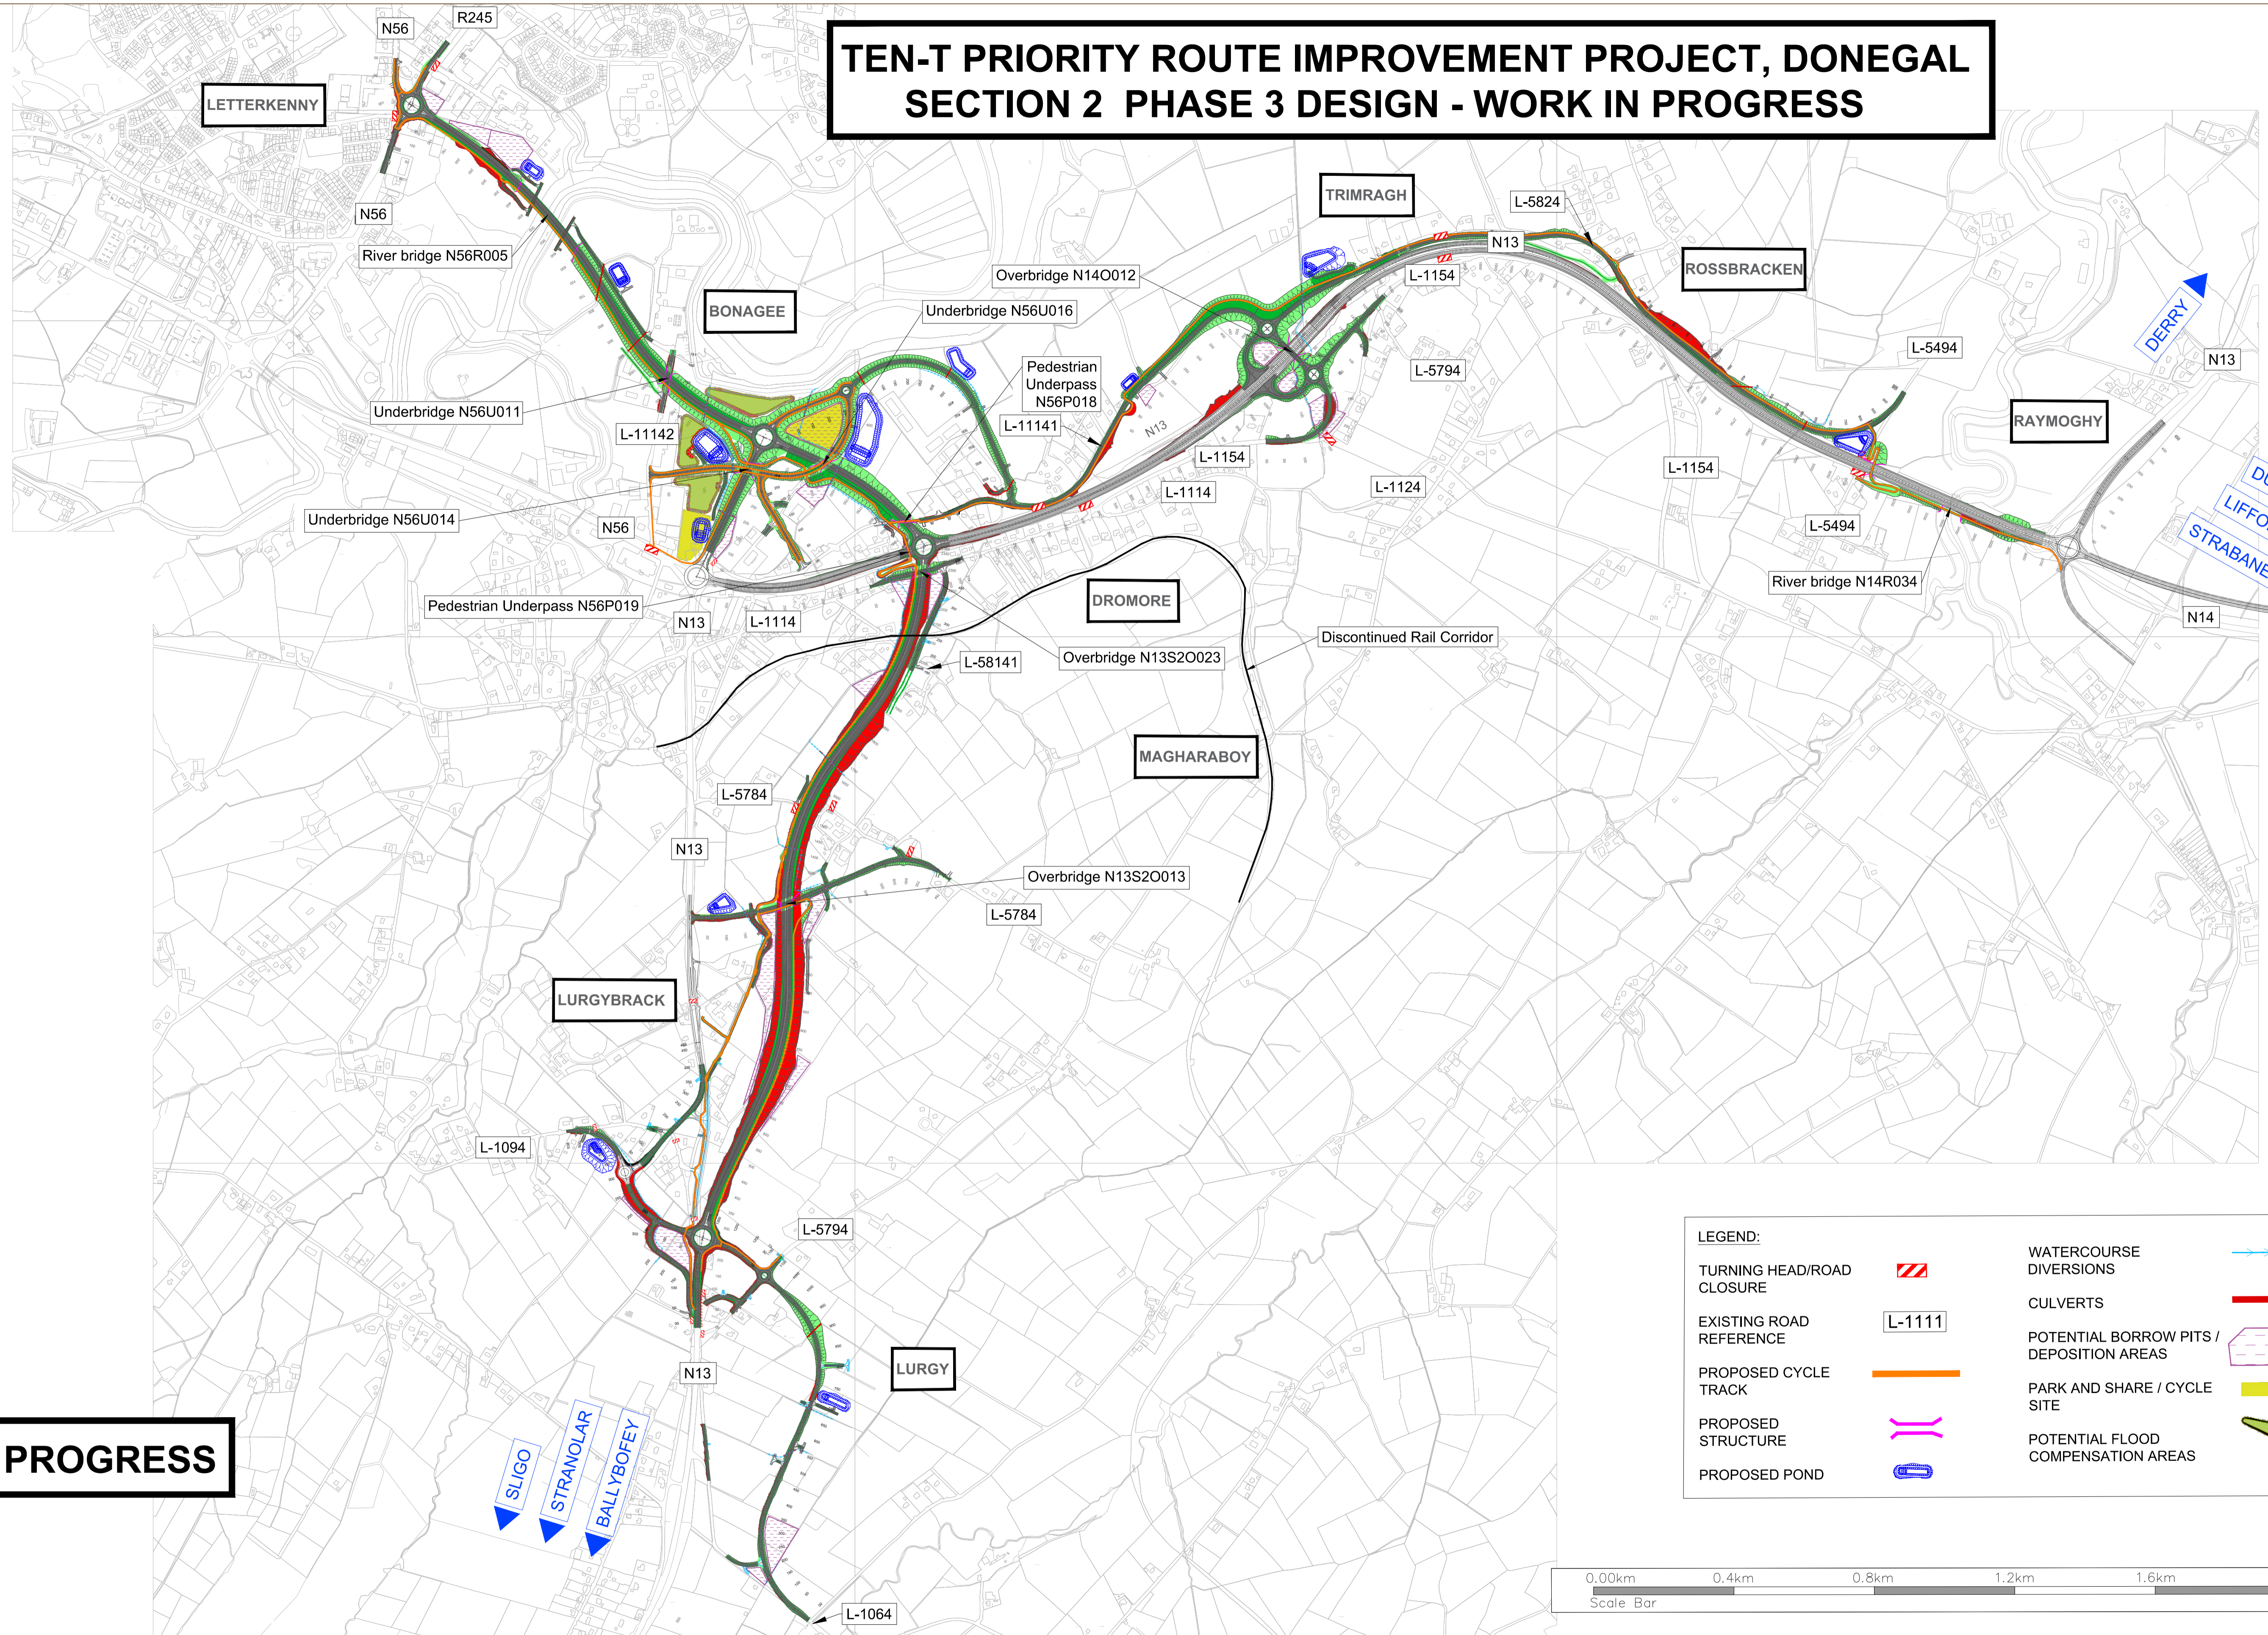


TEN-T PRIORITY ROUTE IMPROVEMENT PROJECT, DONEGAL SECTION 2 PHASE 3 DESIGN - WORK IN PROGRESS



WORK IN PROGRESS

LEGEND:

TURNING HEAD/ROAD CLOSURE		WATERCOURSE DIVERSIONS	
EXISTING ROAD REFERENCE		CULVERTS	
PROPOSED CYCLE TRACK		POTENTIAL BORROW PITS / DEPOSITION AREAS	
PROPOSED STRUCTURE		PARK AND SHARE / CYCLE SITE	
PROPOSED POND		POTENTIAL FLOOD COMPENSATION AREAS	

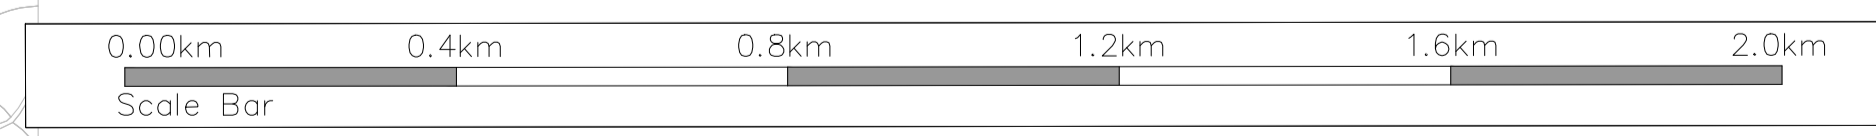

T:\MGT0337 - Ten-T Priority Route Imp - Donegal\8.0 Drawings\Phase 3\DG0112_MGT0337-RPS-P3-S2-DR-C-DG0012 Section 2 Phase 3 Design Work in Progress.dwg

NOTES
DO NOT SCALE, use figured dimensions only.
All levels are referred to Ordnance Survey Datum, Malin Head.
This drawing is the property of the Donegal County Council. It is a confidential document and must not be copied, used, or its contents divulged without prior written consent. This document should not be relied on or used in circumstances other than those for which it was originally prepared. RPS / Barry Transportation accepts no responsibility for this document to any other party other than the party by whom it was commissioned.

Rev.	Date	Drawn	Description	Chk'd	Appr.
P01	02.09.21	JL	PRE-APPLICATION ABP MEETING	TP	EC

Project Title: TEN-T Priority Route Improvement Project, Donegal Section 2 - N56/N13 Letterkenny to Manorcunningham		Status: S3
Drawing Title: SECTION 02 PHASE 3 DESIGN - WORK IN PROGRESS		Rev: P01
Designed: S. Sinha	Date: SEPT 2021	Model File Identifier: N/A
Drawn: J. Lima	Scale @ A1: 1:7500	File Identifier: N/A
Approved: E. Cox	@ A3: 1:15000	Sheet: 01 of 01
Checked: T. Patterson	Sheet: 01 of 01	TT_MGT0337-RPS-P3-S2-DR-C-DG0012