

Projection / Spatial Reference:
=====

Projection= IRENET95_ITM

Centre Point Coordinates:
=====

X,Y= 699748,725670

Reference Index:
=====


Map Series | Map Sheets
1:2,500 | 3450-B
1:2,500 | 3388-C
1:2,500 | 3451-A
1:2,500 | 3387-D

Source Data Release:
=====

DCLMS Release V1.123.106



OSI Licence No.
CYAL50192220

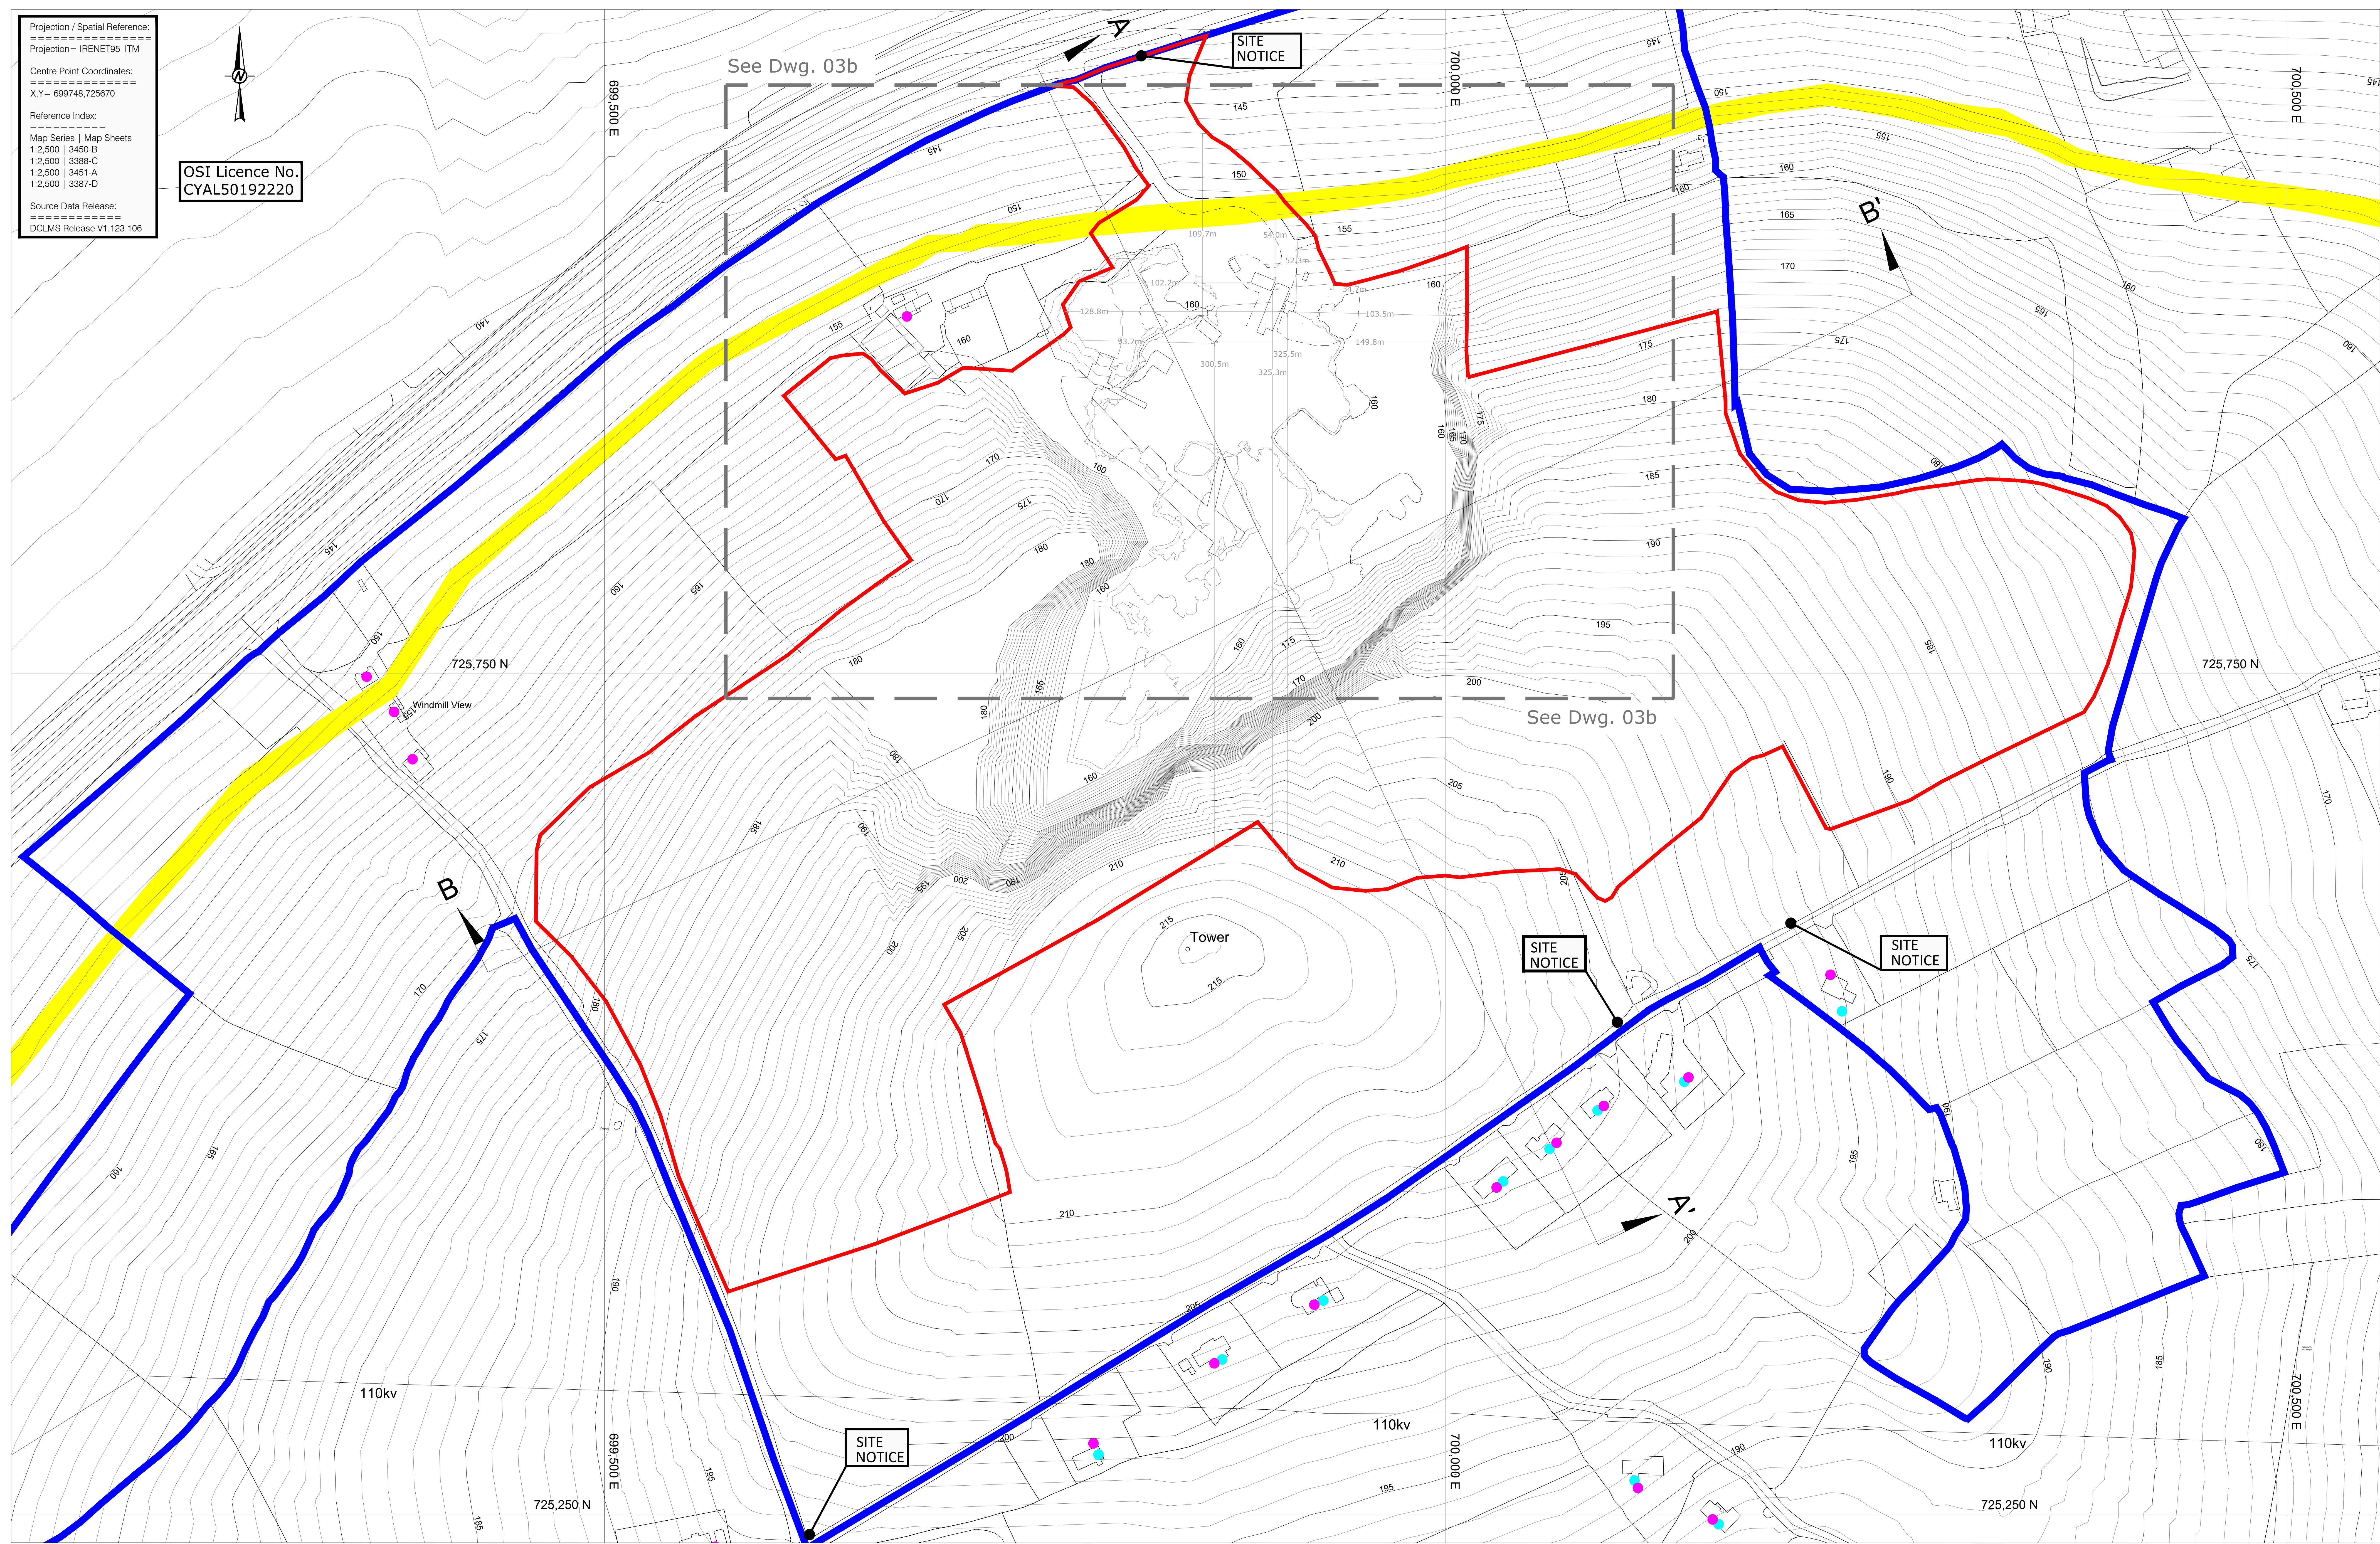

LEGEND:

- LANDS UNDER CONTROL OF APPLICANT
- APPLICATION BOUNDARY
- 1990 GROUND CONTOUR (mOD)
- CROSS SECTION REFERENCE
- WAYLEAVE
- WASTEWATER TREATMENT SYSTEM
- WATER WELL


NOTES:

GRID REFERENCES ARE IN METRES
& TO ITM COORDINATES.

REFER TO DRAWING 03b FOR PLANT AREA
DETAILS AND REFER TO DRAWING 05 FOR
CROSS SECTION DETAILS.

LEVELS ARE IN METRES
& TO O.S. DATUM.

DIMENSIONS ARE IN METRES.

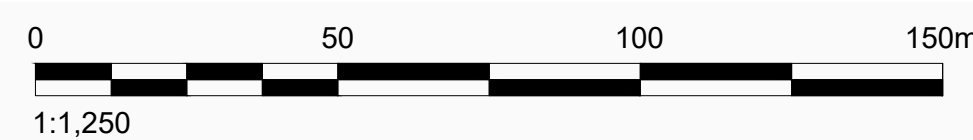

CLIENT

L BEHAN AGGREGATES & RECYCLING LTD

CONSULTANT



YYYY-MM-DD 2021-May-28
DESIGNED POB
PREPARED AJ
REVIEWED RT
APPROVED BB

PROJECT

SUBSTITUTE CONSENT APPLICATION - LAURENCE BEHAN

TITLE

BASELINE SITE LAYOUT - Overall

PROJECT NO.
20137776

DRAWING NO.
03a

REV.
A

SCALE
1:1,250 A0

Path: \\nas-01\csm\01\Consent\PROJECTS\2020\20137776 - Behan Quarry Planning and EIA\Technical\Work\03a\Baseline\03a.dwg | Last Edited By: mchambers | Date: 2021-05-28 | Time: 10:00:00 AM | Printed By: mchambers | Date: 2021-05-28 | Time: 10:00:00 AM

25 mm IF THIS MEASUREMENT DOES NOT MATCH WHAT IS SHOWN, THE SHEET SIZE HAS BEEN MODIFIED FROM ISO/A4