



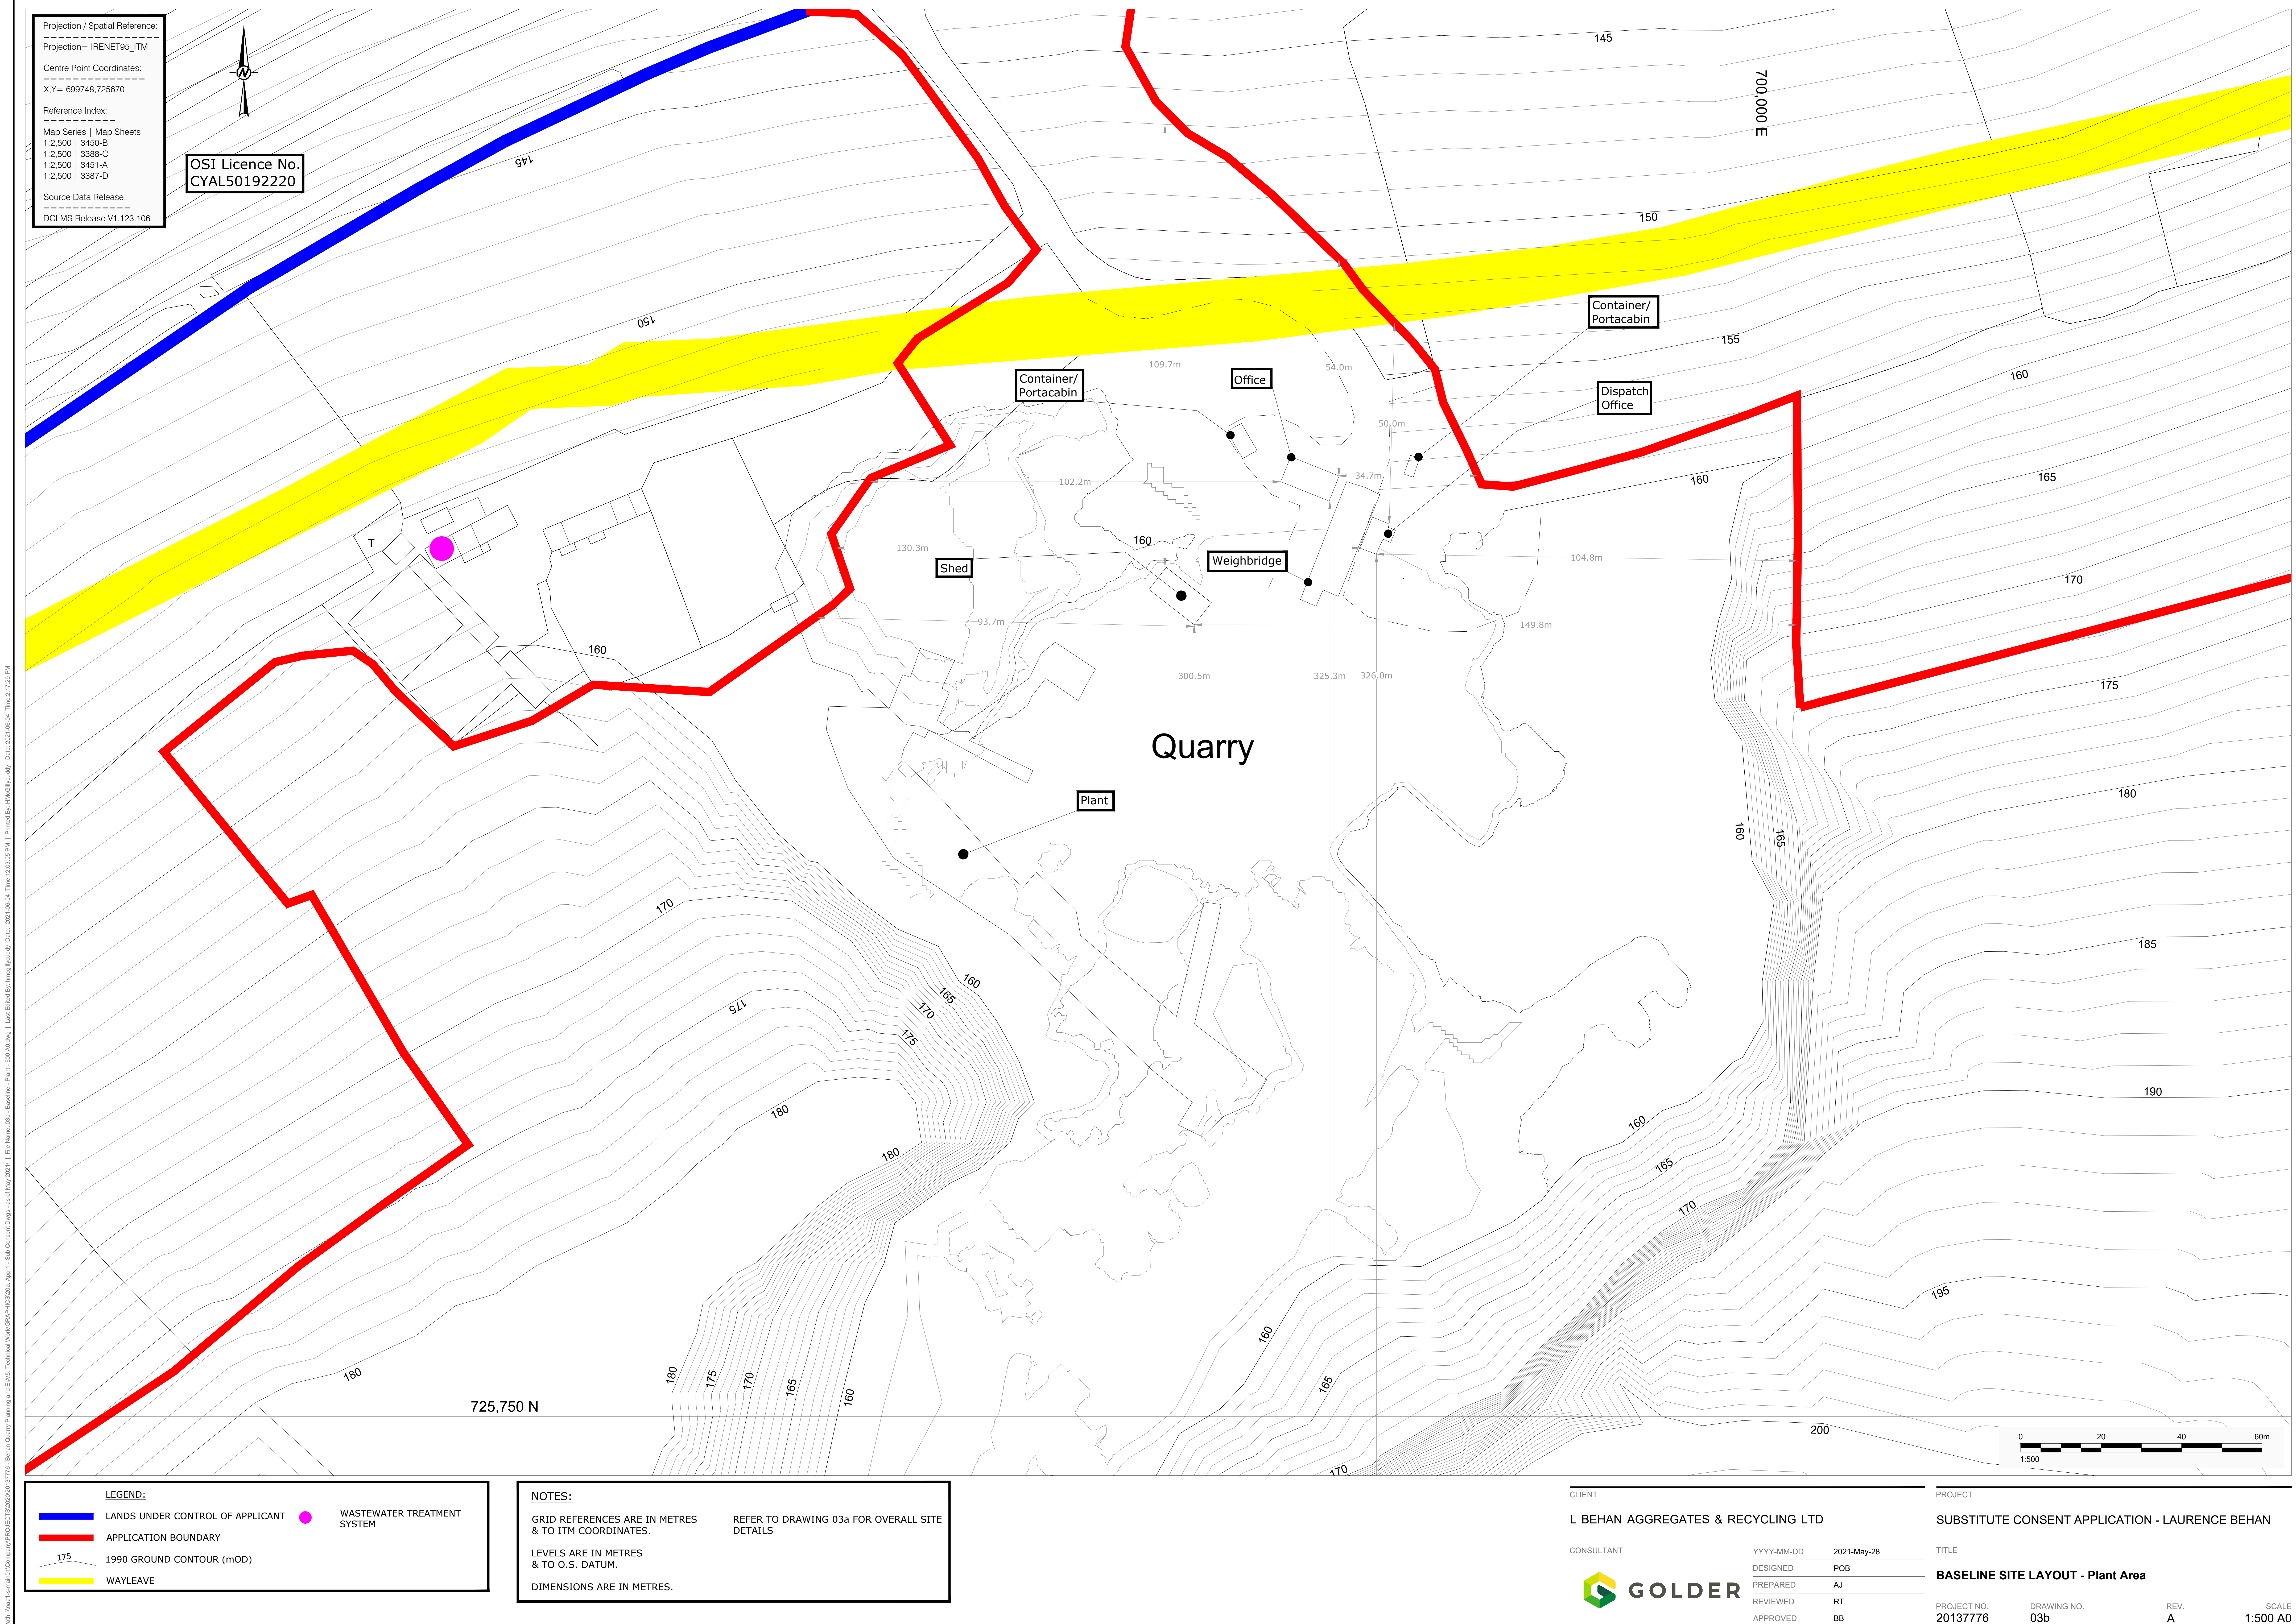

Projection / Spatial Reference:
=====
Projection= IRENET95_ITM
Centre Point Coordinates:
=====
X,Y= 699748,725670
Reference Index:
=====
Map Series | Map Sheets
1:2,500 | 3450-B
1:2,500 | 3388-C
1:2,500 | 3451-A
1:2,500 | 3387-D
Source Data Release:
=====
DCLMS Release V1.123.106

OSI Licence No.
CYAL50192220

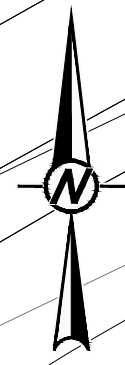

T

Container/
Portacabin

Office

Container/
Portacabin

Dispatch
Office

Shed

Weighbridge

Plant

Quarry

LEGEND:

- LANDS UNDER CONTROL OF APPLICANT
- APPLICATION BOUNDARY
- 1990 GROUND CONTOUR (mOD)
- WAYLEAVE

WASTEWATER TREATMENT SYSTEM

NOTES:

GRID REFERENCES ARE IN METRES & TO ITM COORDINATES.
LEVELS ARE IN METRES & TO O.S. DATUM.
DIMENSIONS ARE IN METRES.
REFER TO DRAWING 03a FOR OVERALL SITE DETAILS

CLIENT

L BEHAN AGGREGATES & RECYCLING LTD

CONSULTANT



YYYY-MM-DD
DESIGNED
PREPARED
REVIEWED
APPROVED

2021-May-28
POB
AJ
RT
BB

PROJECT

SUBSTITUTE CONSENT APPLICATION - LAURENCE BEHAN

TITLE

BASLINE SITE LAYOUT - Plant Area

PROJECT NO.
20137776

DRAWING NO.
03b

REV.
A

SCALE
1:500 A0

