

Projection / Spatial Reference:
=====

Projection = IRENET95_ITM

Centre Point Coordinates:
=====

X,Y = 699748,725670

Reference Index:
=====


Map Series | Map Sheets
1:2,500 | 3450-B
1:2,500 | 3388-C
1:2,500 | 3451-A
1:2,500 | 3387-D

Source Data Release:
=====

DCLMS Release V1.123.106



OSI Licence No.
CYAL50192220

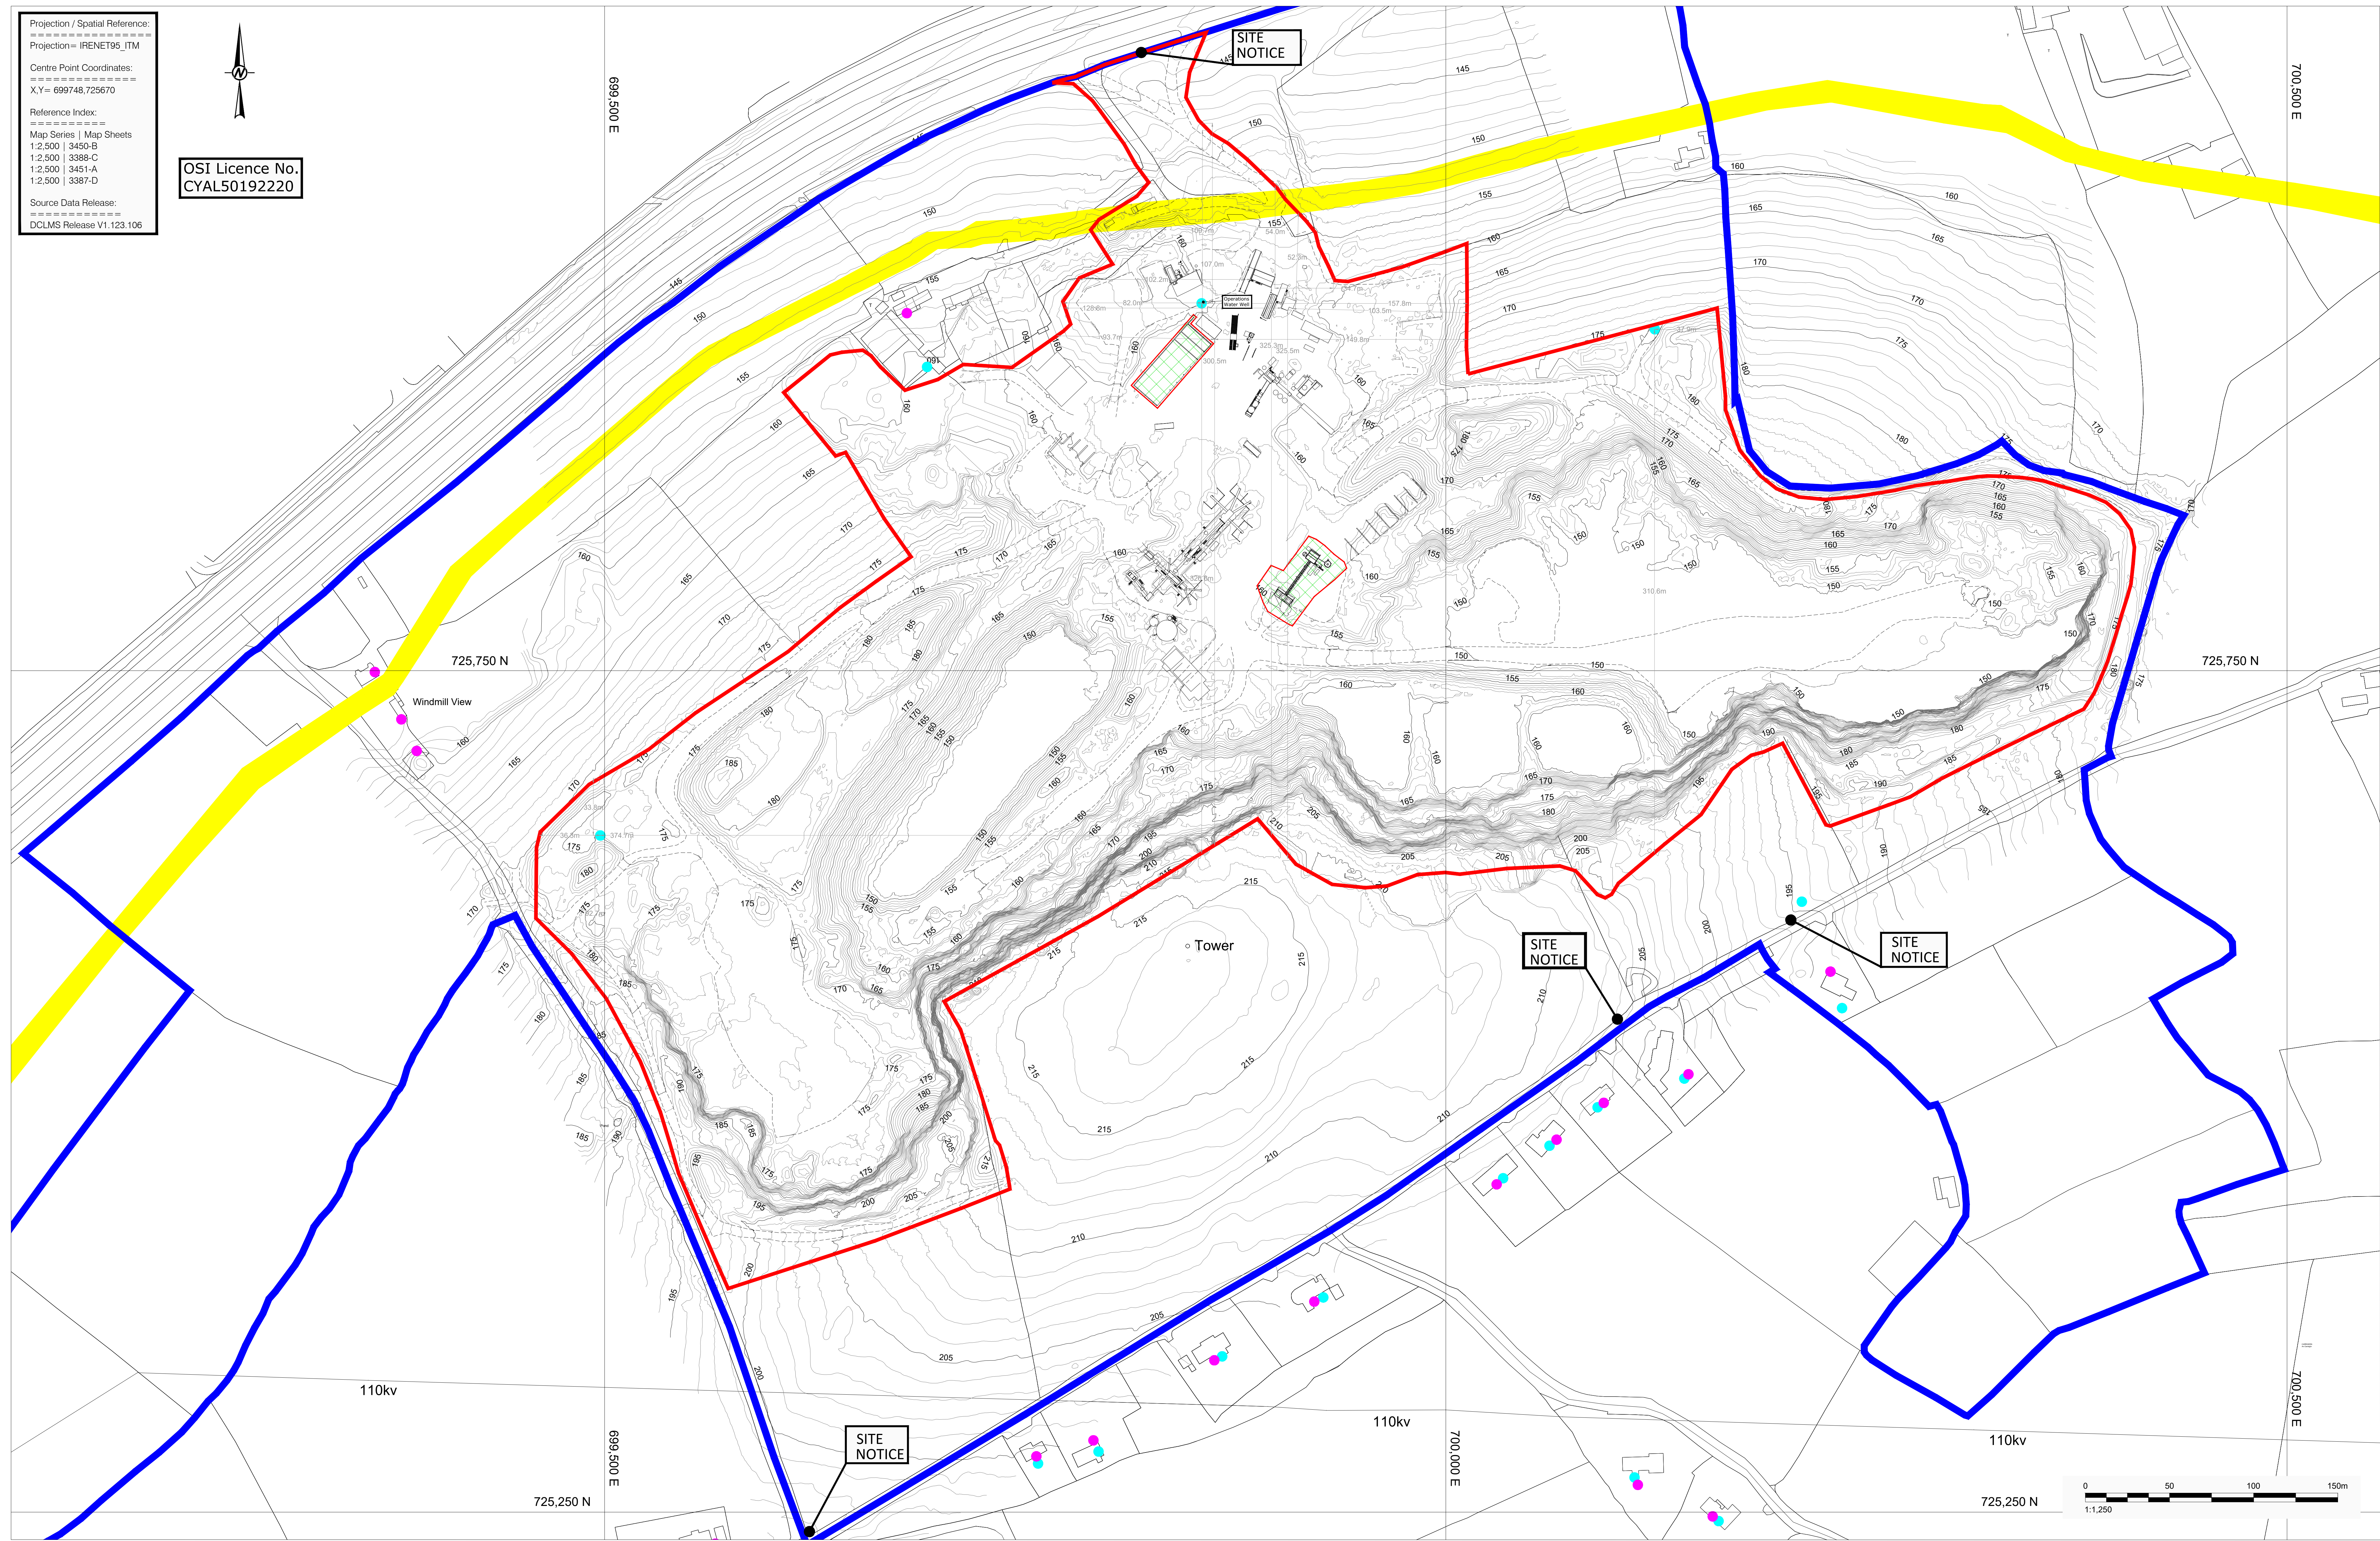

LEGEND:

- | | | | |
|--|----------------------------------|--|--|
| | LANDS UNDER CONTROL OF APPLICANT | | EXCLUDED FROM SUBSTITUTE CONSENT APPLICATION |
| | APPLICATION BOUNDARY | | WASTEWATER TREATMENT SYSTEM |
| | EXISTING GROUND CONTOUR (mOD) | | WATER WELL |
| | CROSS SECTION REFERENCE | | |
| | WAYLEAVE | | |

NOTES:

- GRID REFERENCES ARE IN METRES & TO ITM COORDINATES.
- LEVELS ARE IN METRES & TO O.S. DATUM.
- DIMENSIONS ARE IN METRES.
- REFER TO DRAWING 03b FOR PLANT AREA DETAILS AND REFER TO DRAWING 05 FOR CROSS SECTION DETAILS.

CLIENT

L BEHAN AGGREGATES & RECYCLING LTD

CONSULTANT



YYYY-MM-DD 2021-May-28
DESIGNED POB
PREPARED AJ
REVIEWED RT
APPROVED BB

PROJECT

SUBSTITUTE CONSENT APPLICATION - LAURENCE BEHAN

TITLE

EXISTING SITE LAYOUT - Overall

PROJECT NO.
20137776

DRAWING NO.
04a

REV.
A

SCALE
1:1,250 A0

