
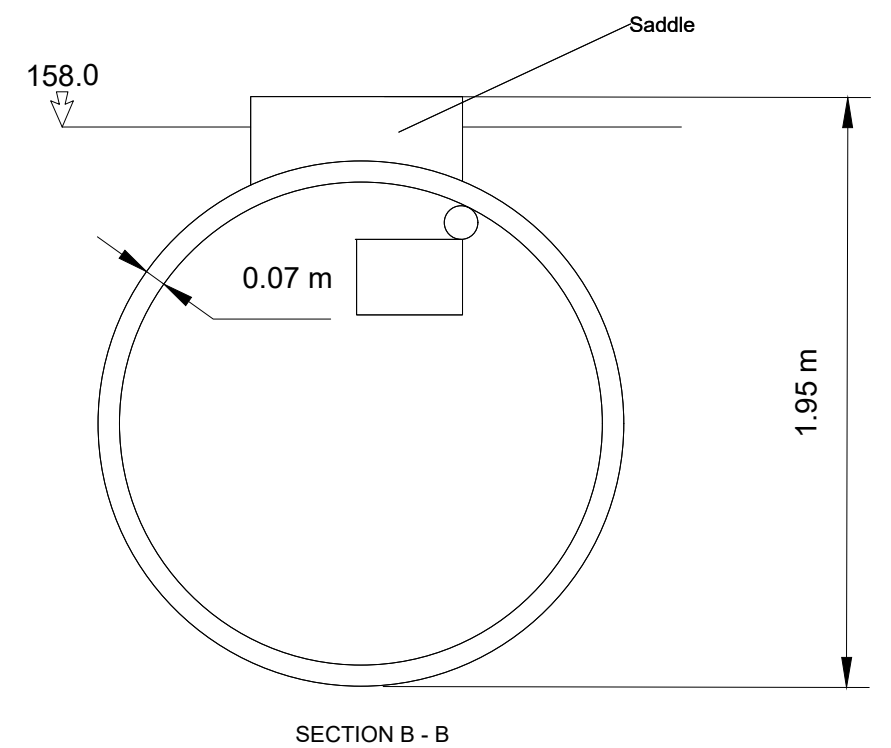
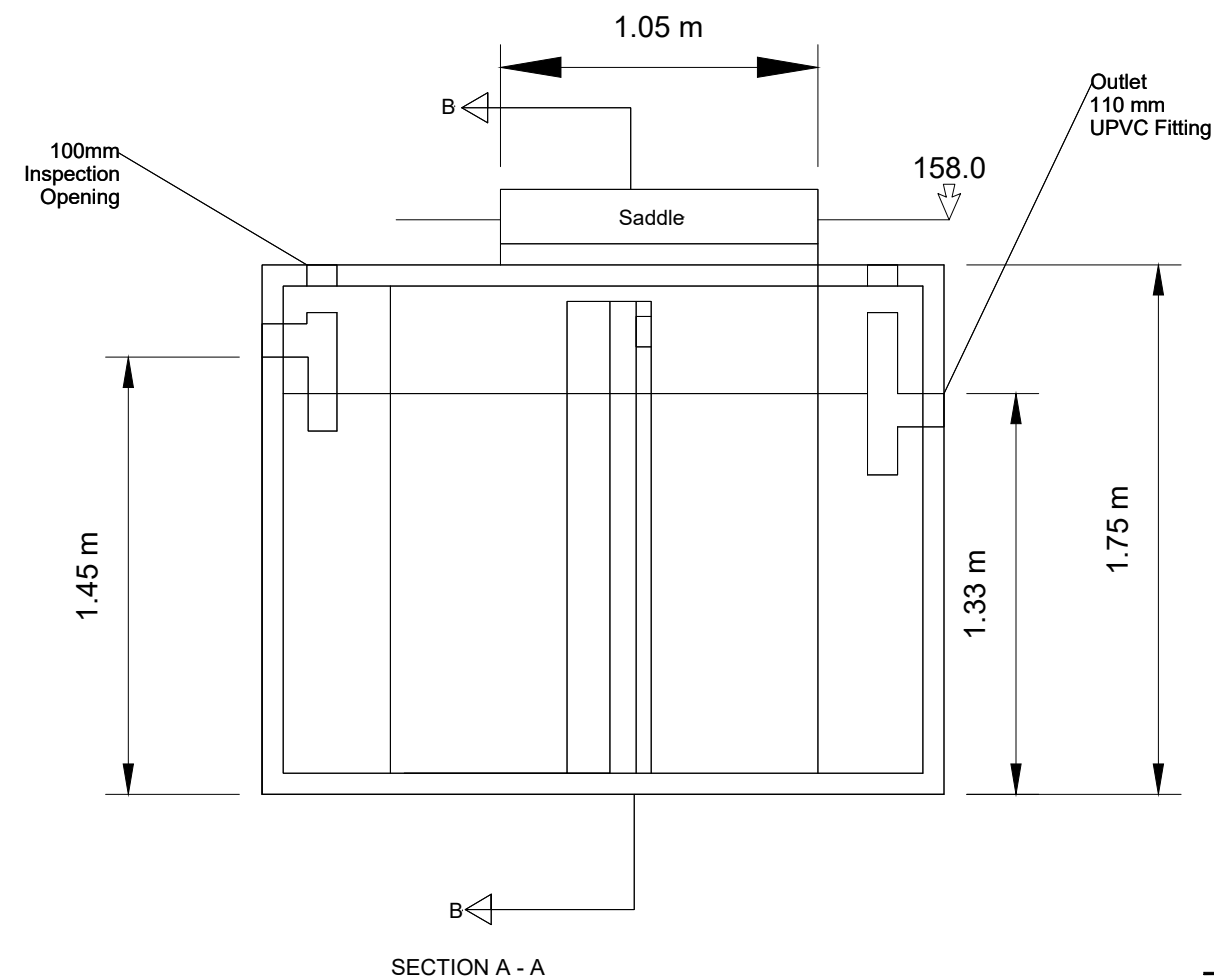


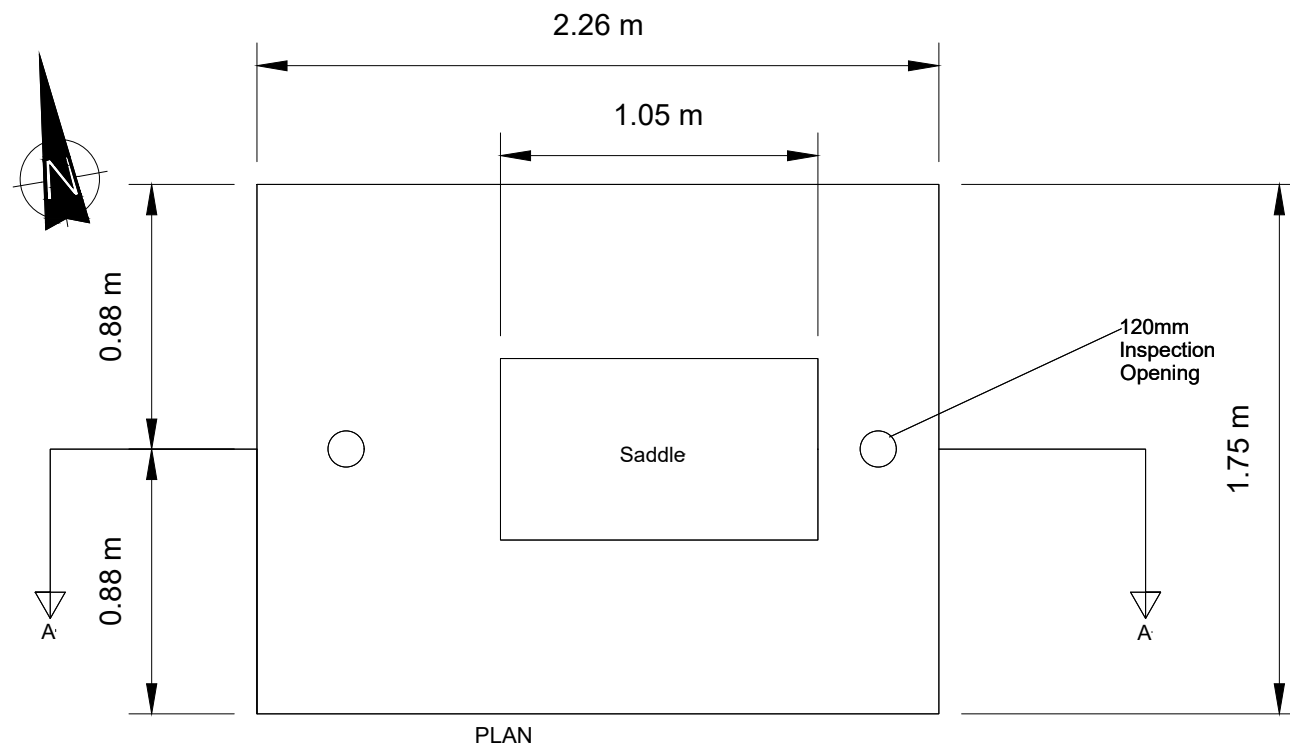

CLIENT			PROJECT		
L BEHAN AGGREGATES & RECYCLING LTD			SUBSTITUTE CONSENT APPLICATION - LAURENCE BEHAN		
CONSULTANT			TITLE		
			SEWAGE HOLDING TANK		
			PROJECT No.	DRAWING No.	Rev.
			20137776	07	A
			SC		1:25
YYYY-MM-DD	2021-May-28				
PREPARED	HMc				
DESIGN	Shay Murtagh				
REVIEW	RT				
APPROVED	BB				