
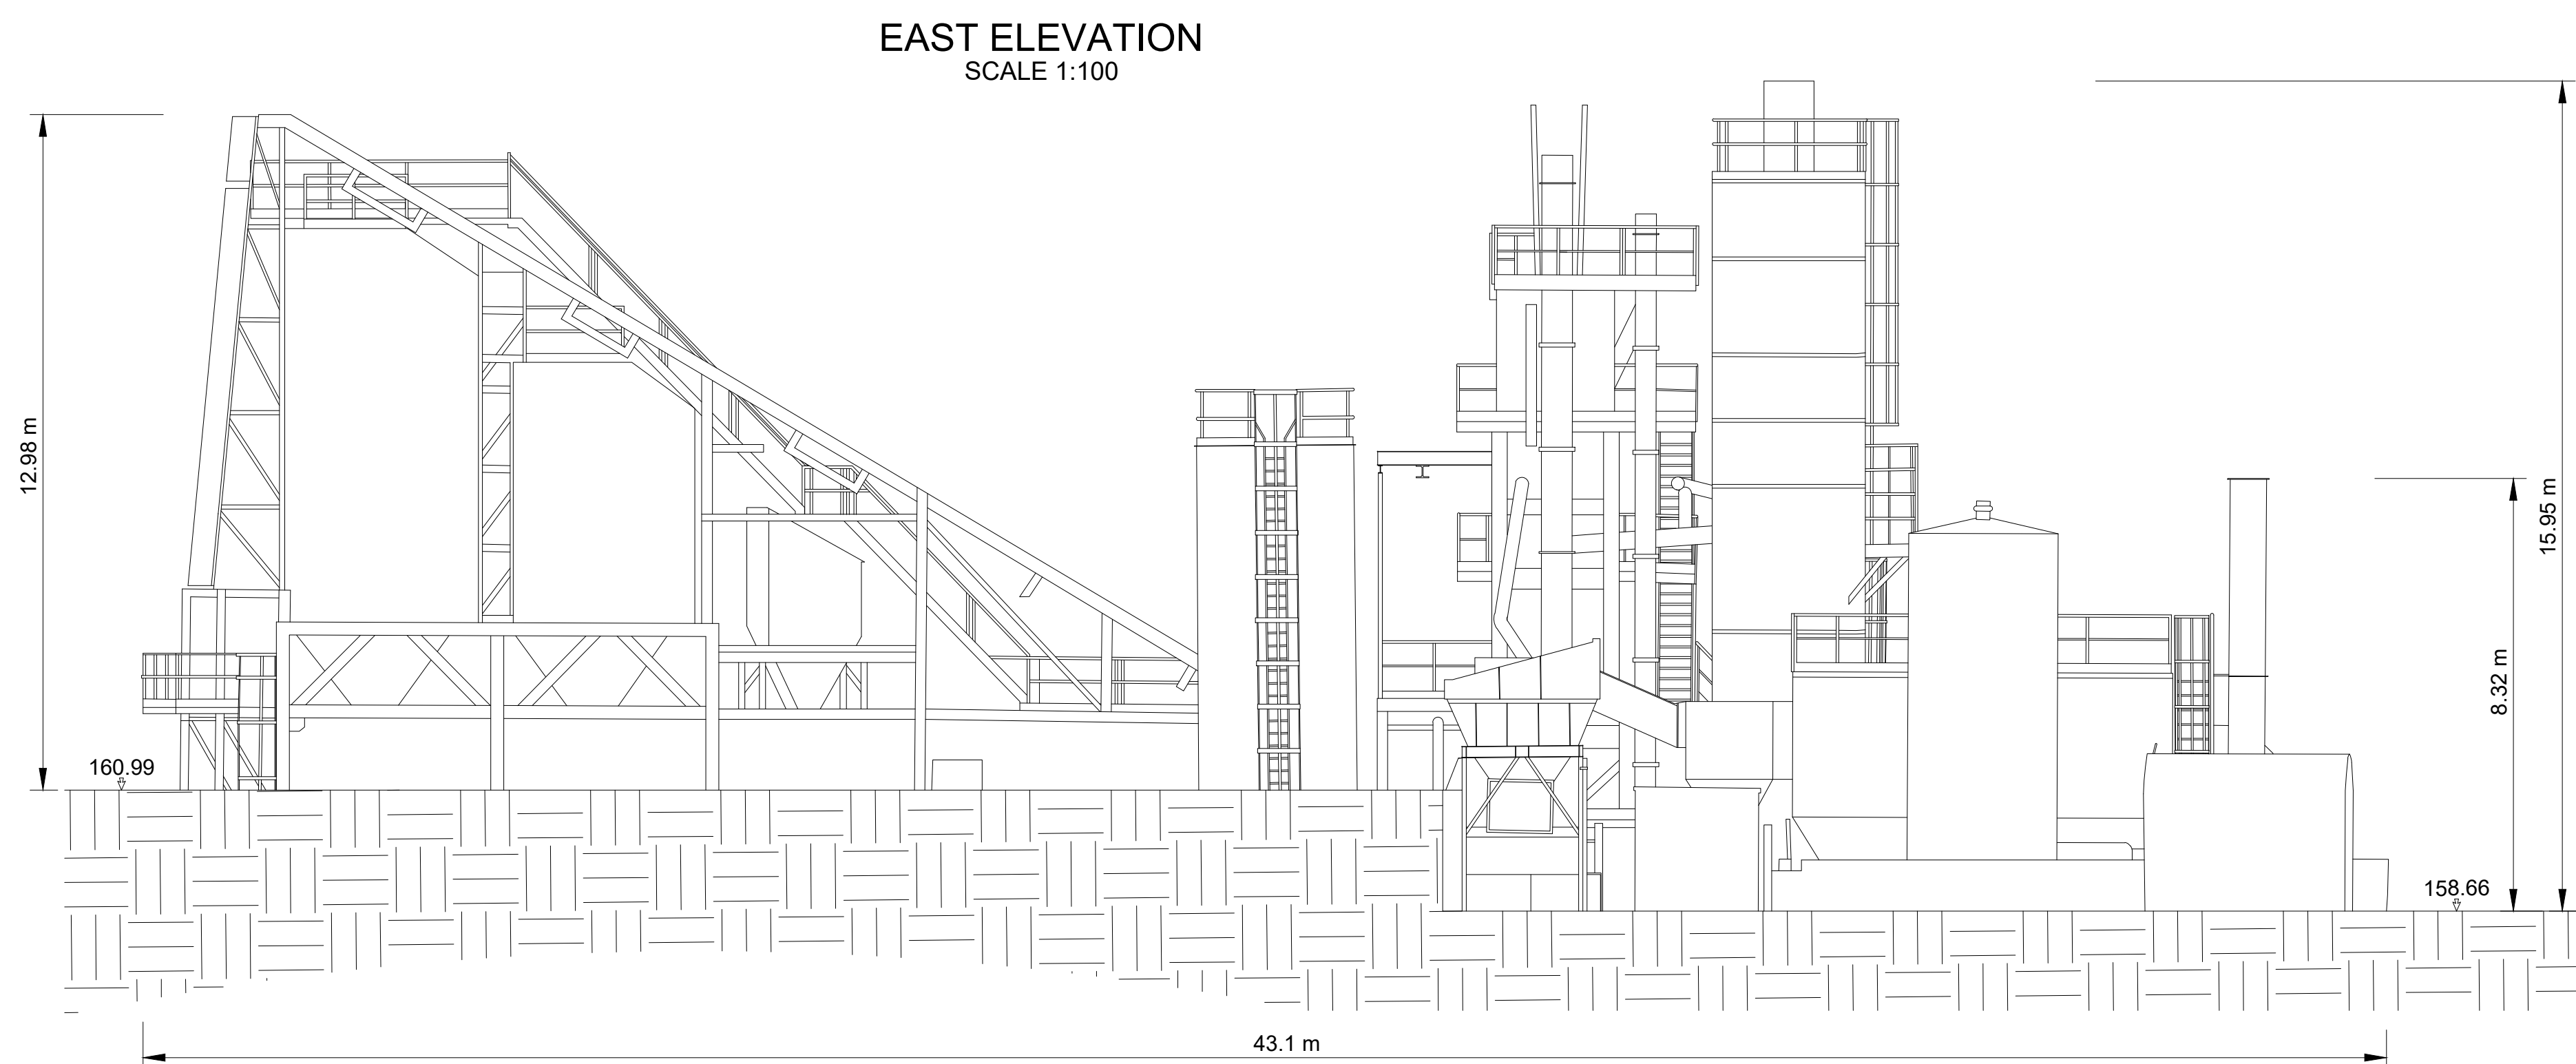
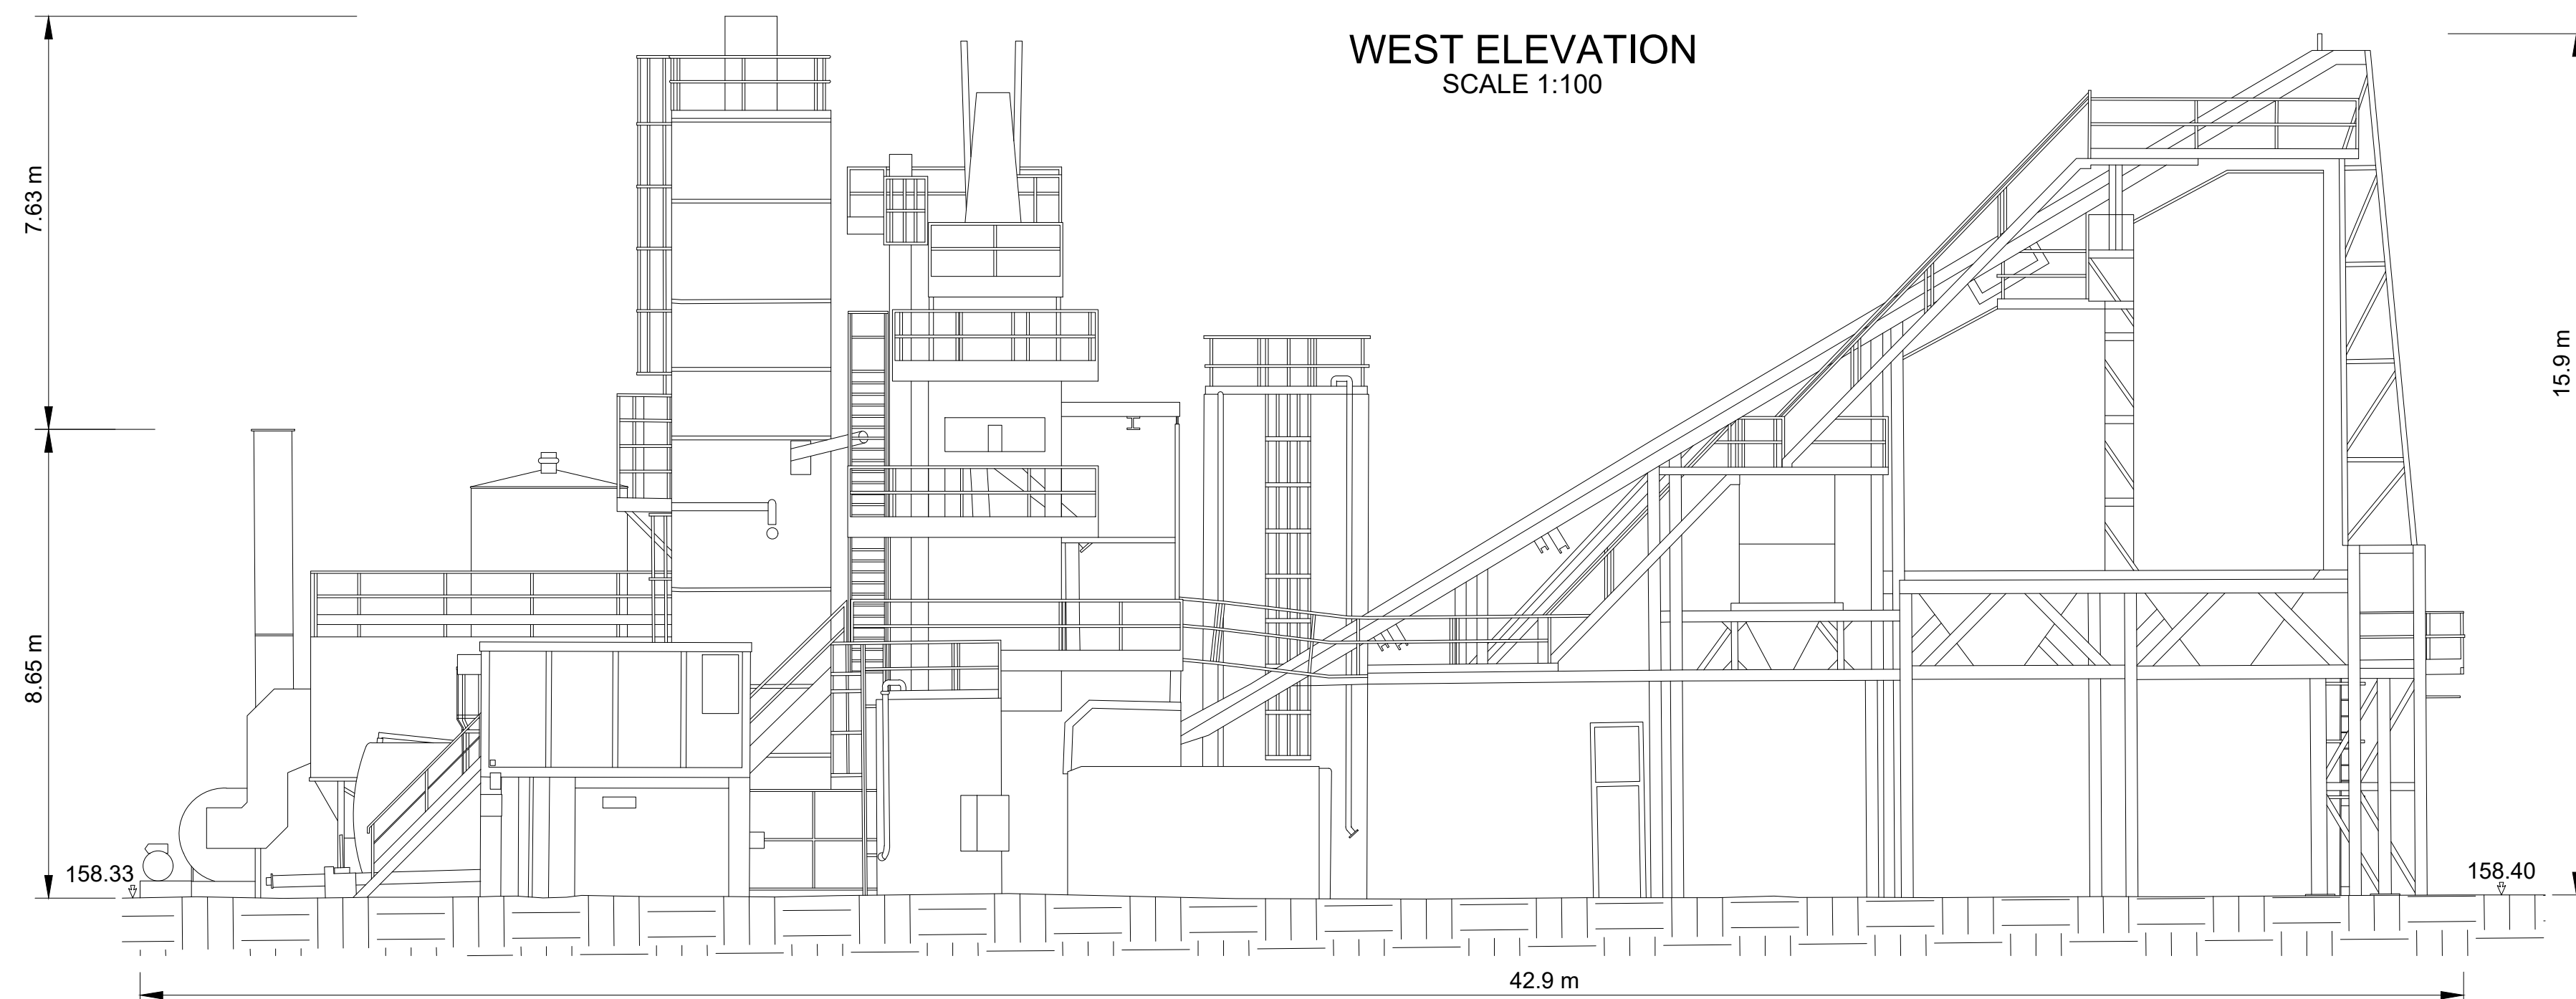
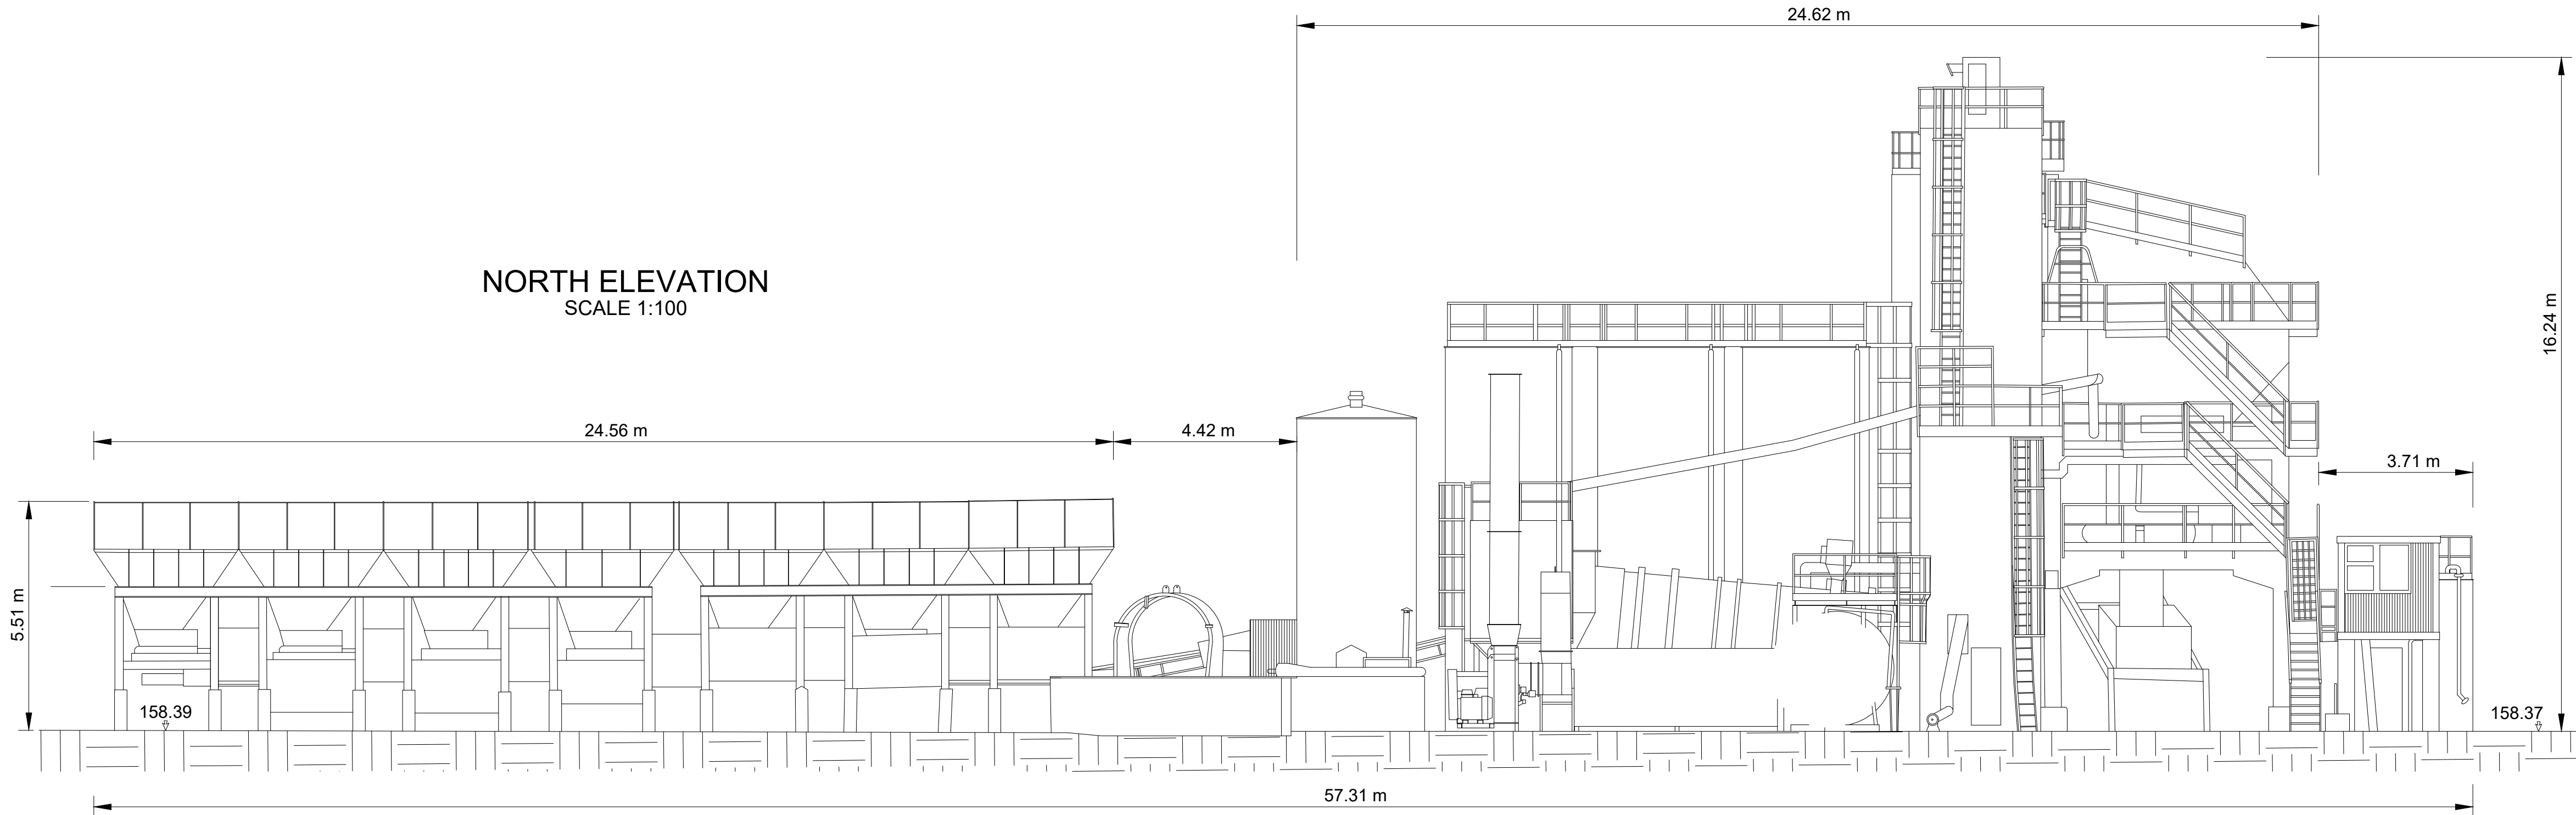
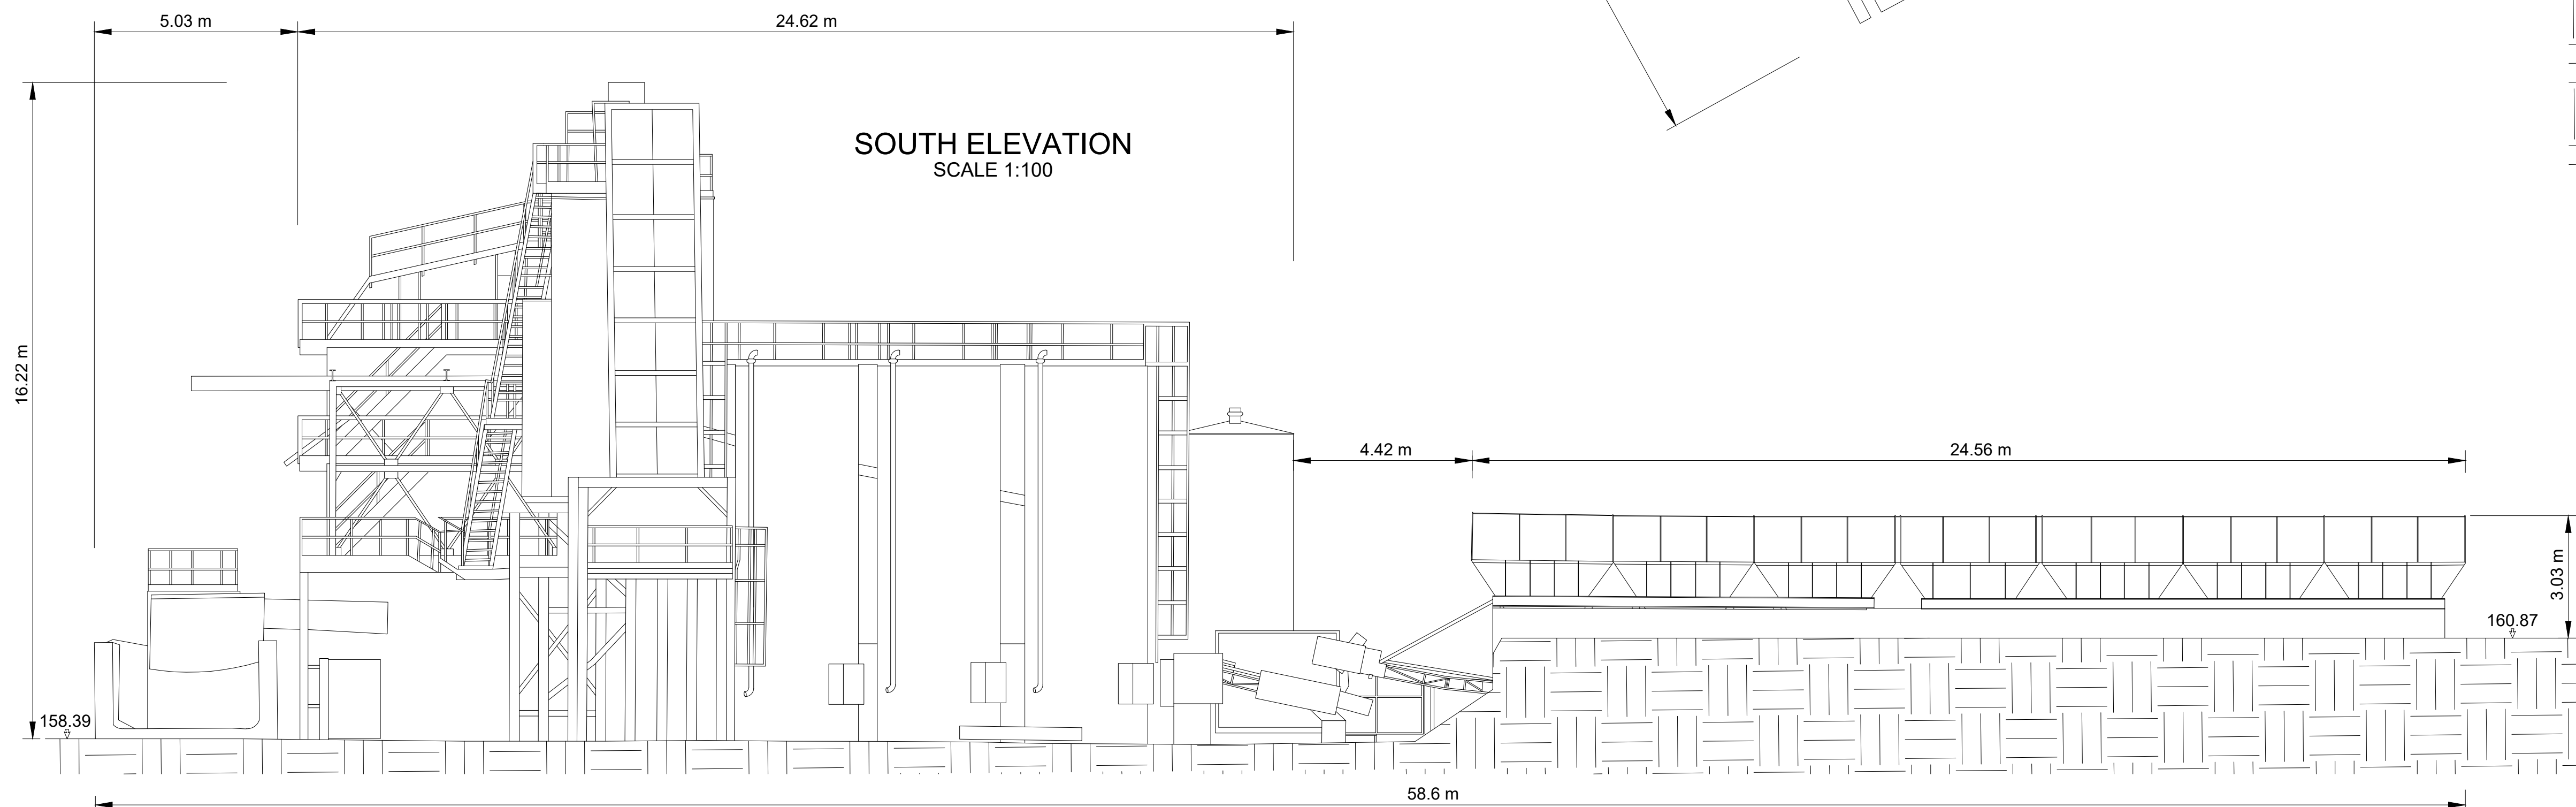


Path: \\nas1-ar-001\Company\PRG\ECTS\2020\2017776 - Behan Quarry Planning and EIA\3. Technical\Work\CAD\DWG\2020a\_Appt 1 - Sub Consent Design.appt 1: Sub Consent Design, as of May 2021, I: File Name: 18a - Asphalt Plant, 100 A0.dwg I: Last Edited By: Immylissioz Date: 2021-05-04 Time: 5:10:11 PM I: Printed By: Mac20190404 Date: 2021-05-04 Time: 5:10:11 PM

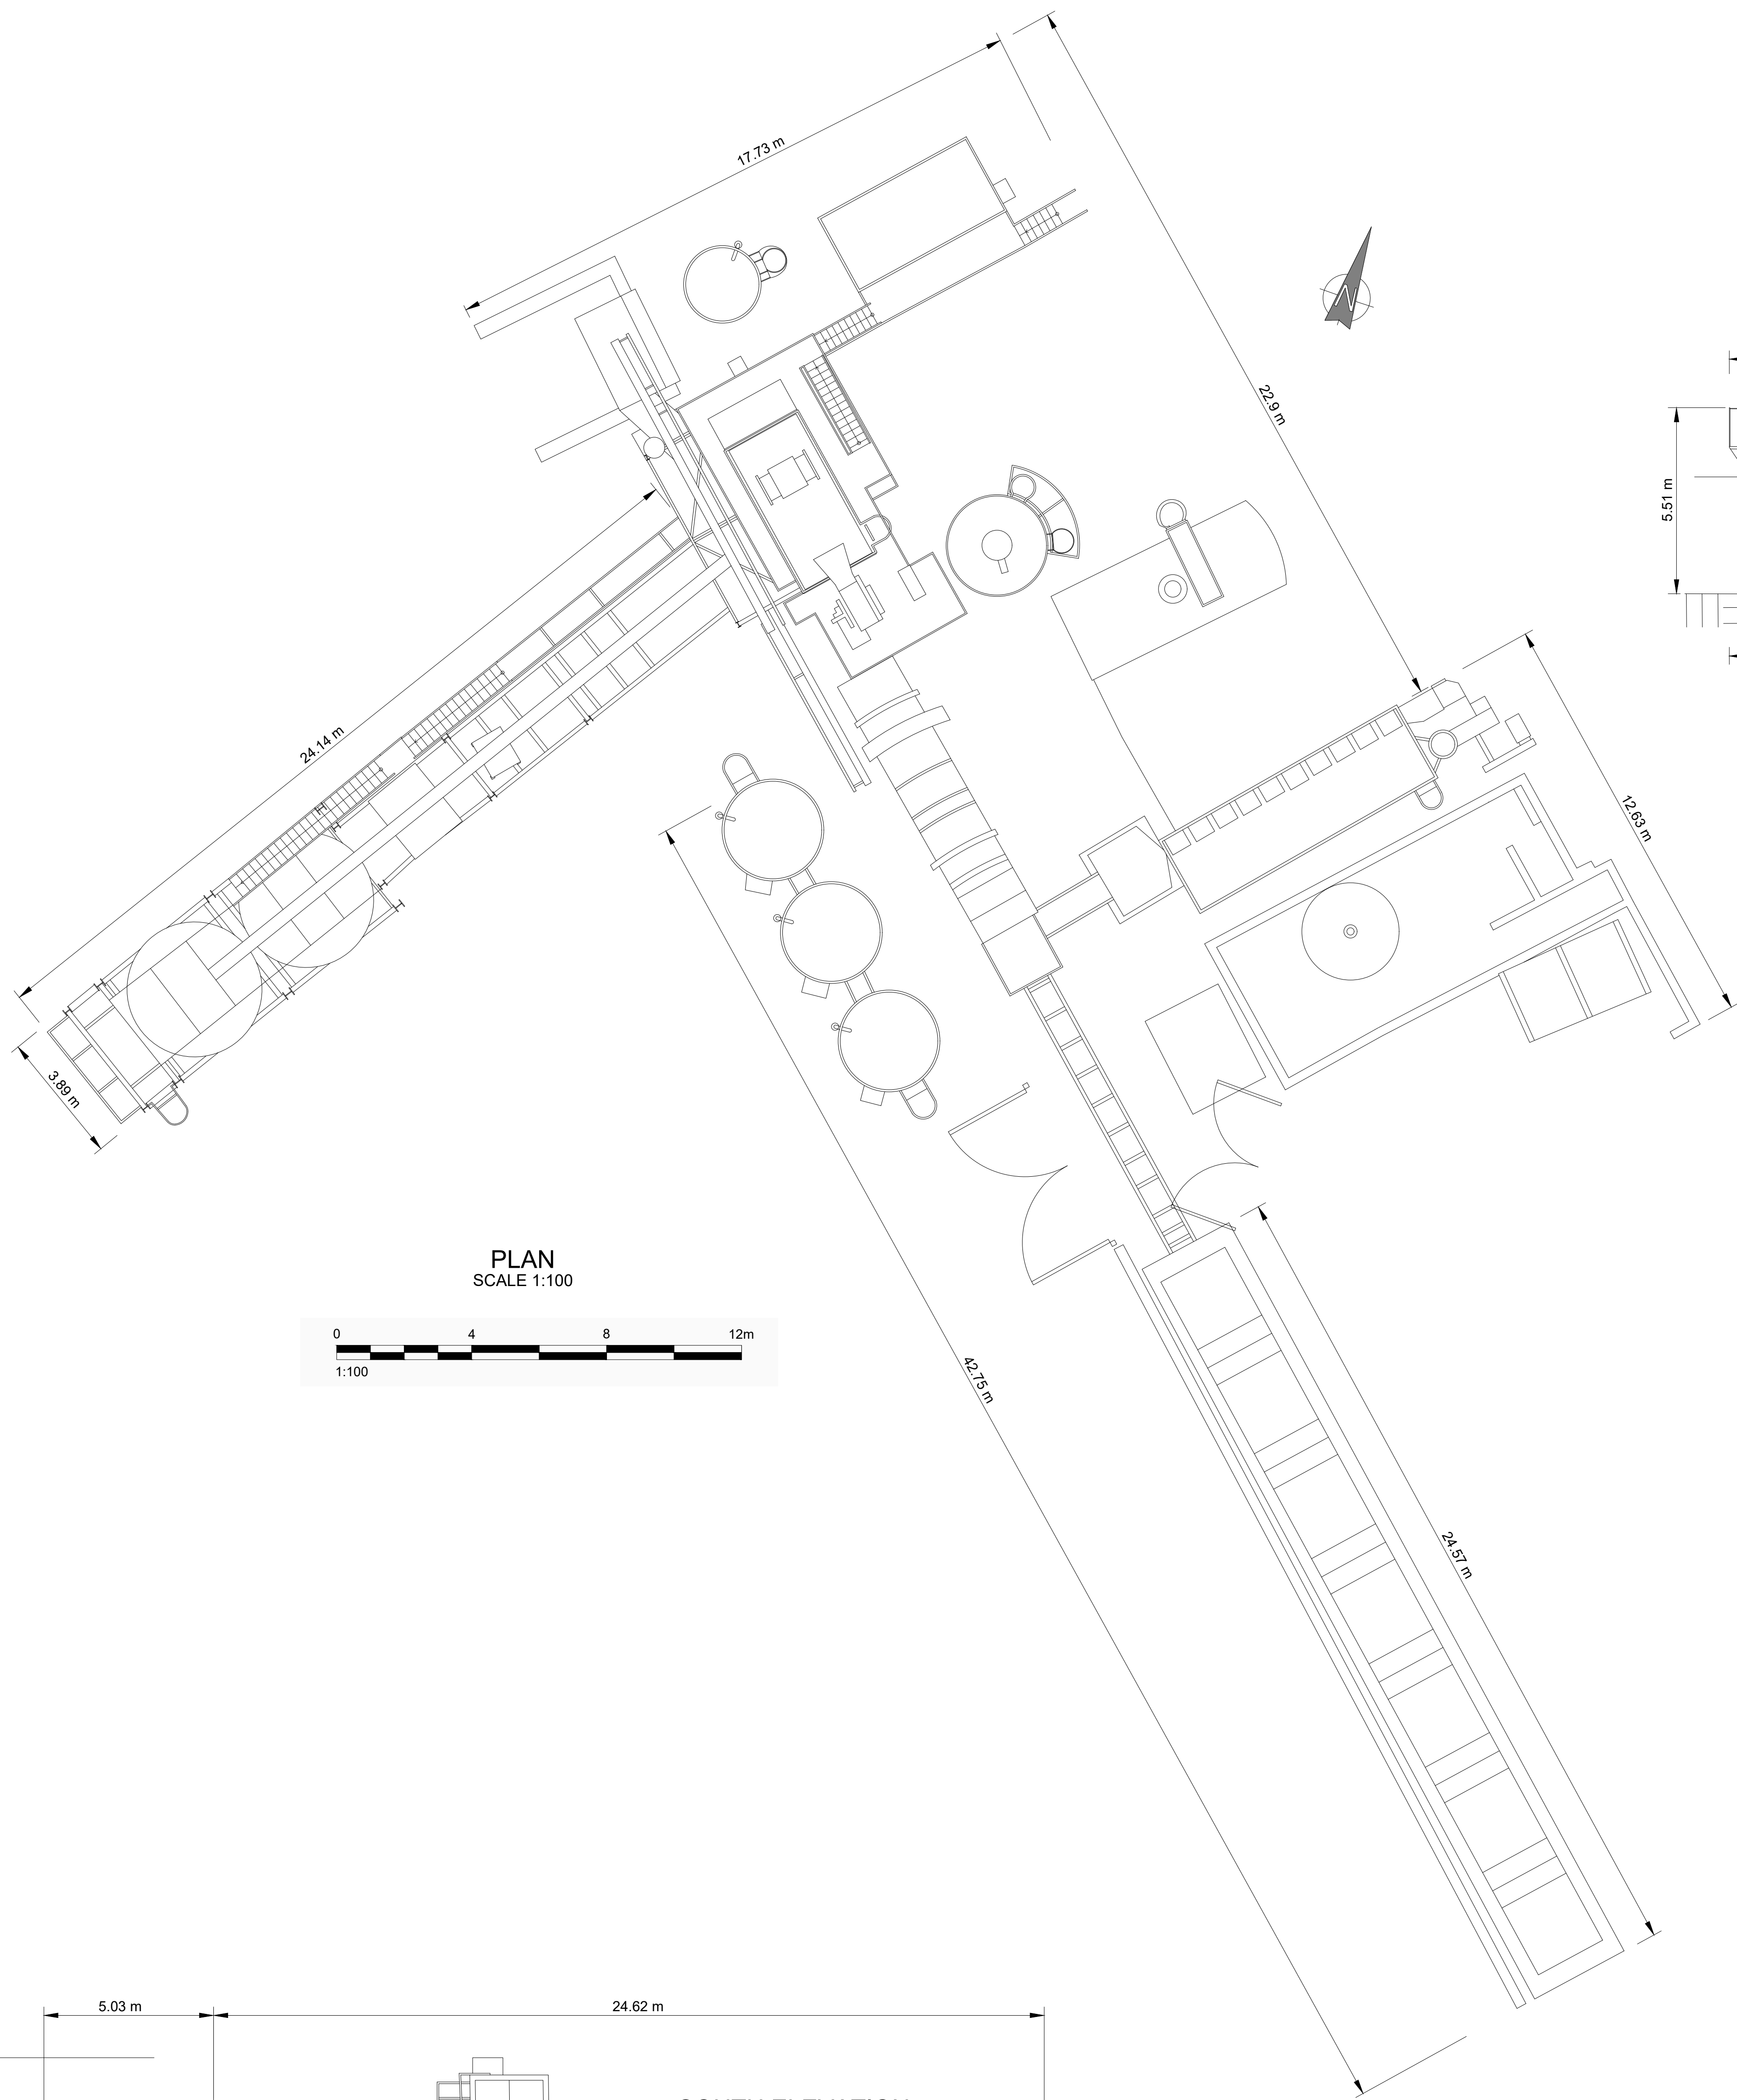

|                                    |  |  |                                                 |             |          |
|------------------------------------|--|--|-------------------------------------------------|-------------|----------|
| CLIENT                             |  |  | PROJECT                                         |             |          |
| L BEHAN AGGREGATES & RECYCLING LTD |  |  | SUBSTITUTE CONSENT APPLICATION - LAURENCE BEHAN |             |          |
| CONSULTANT                         |  |  | TITLE                                           |             |          |
|                                    |  |  | ASPHALT PLANT DETAILS                           |             |          |
|                                    |  |  | PROJECT NO.                                     | DRAWING NO. | REV.     |
|                                    |  |  | 20137776                                        | 18a         | A        |
|                                    |  |  |                                                 |             | SCALE    |
|                                    |  |  |                                                 |             | 1:100 A0 |

IF THIS MEASUREMENT DOES NOT MATCH WHAT IS SHOWN, THE SHEET SIZE HAS BEEN INCREASED FROM 18A TO 18B