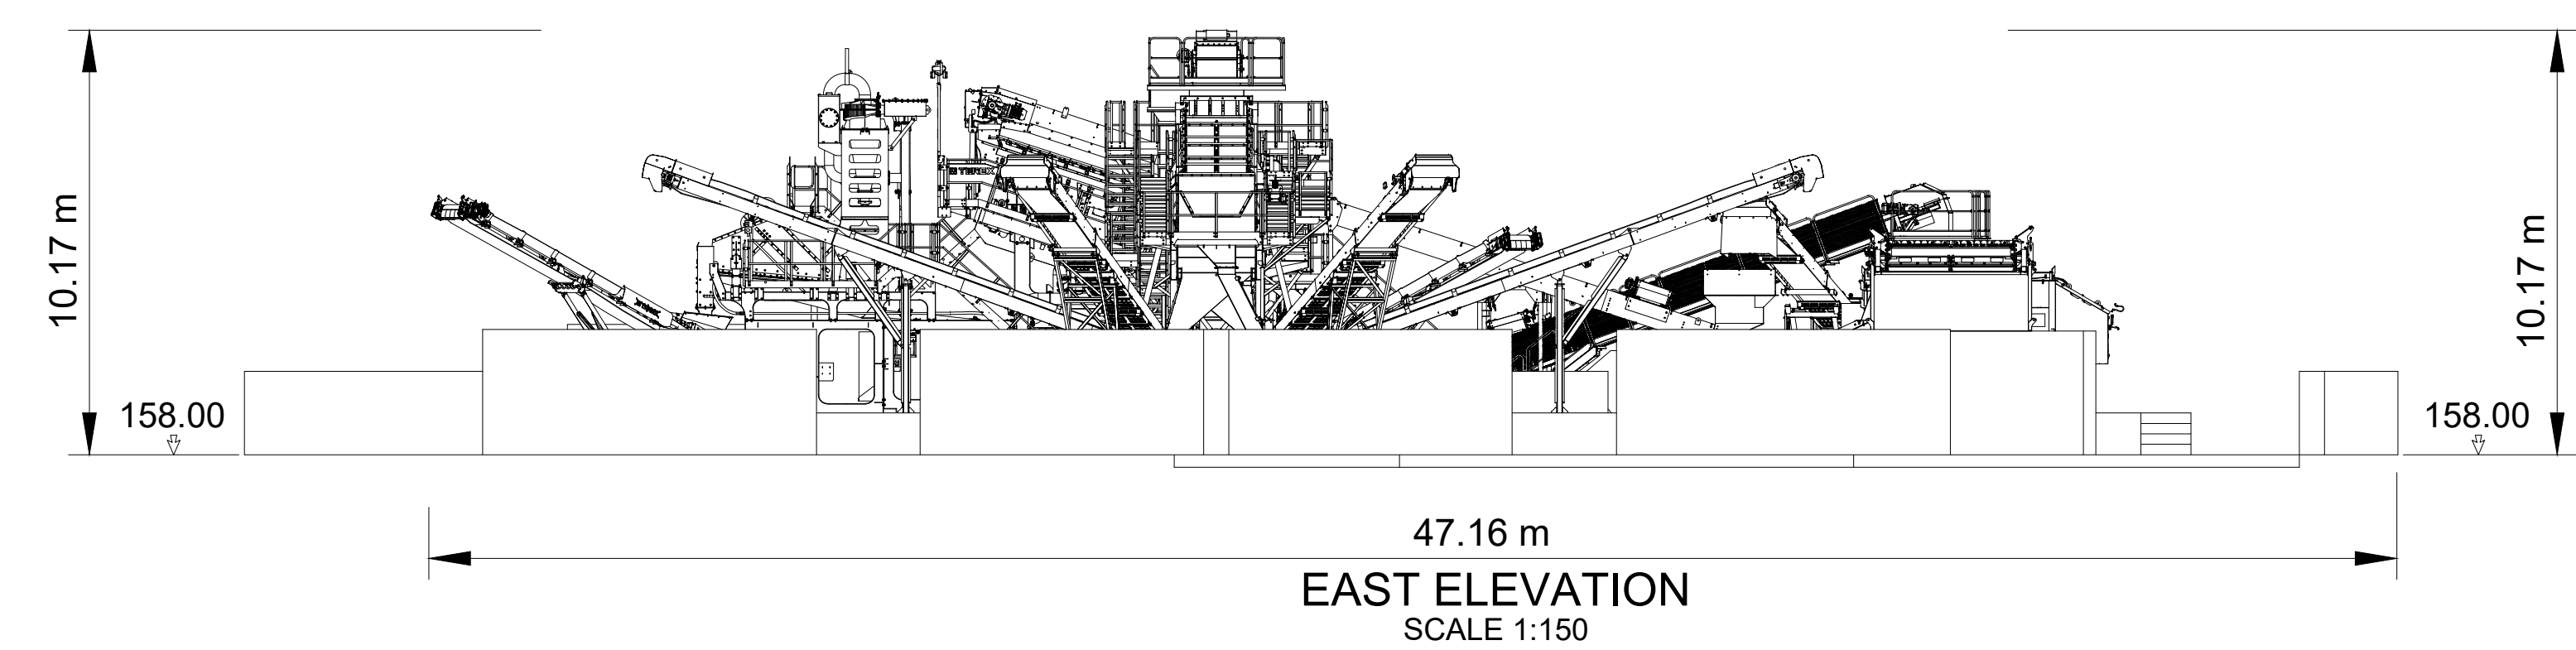
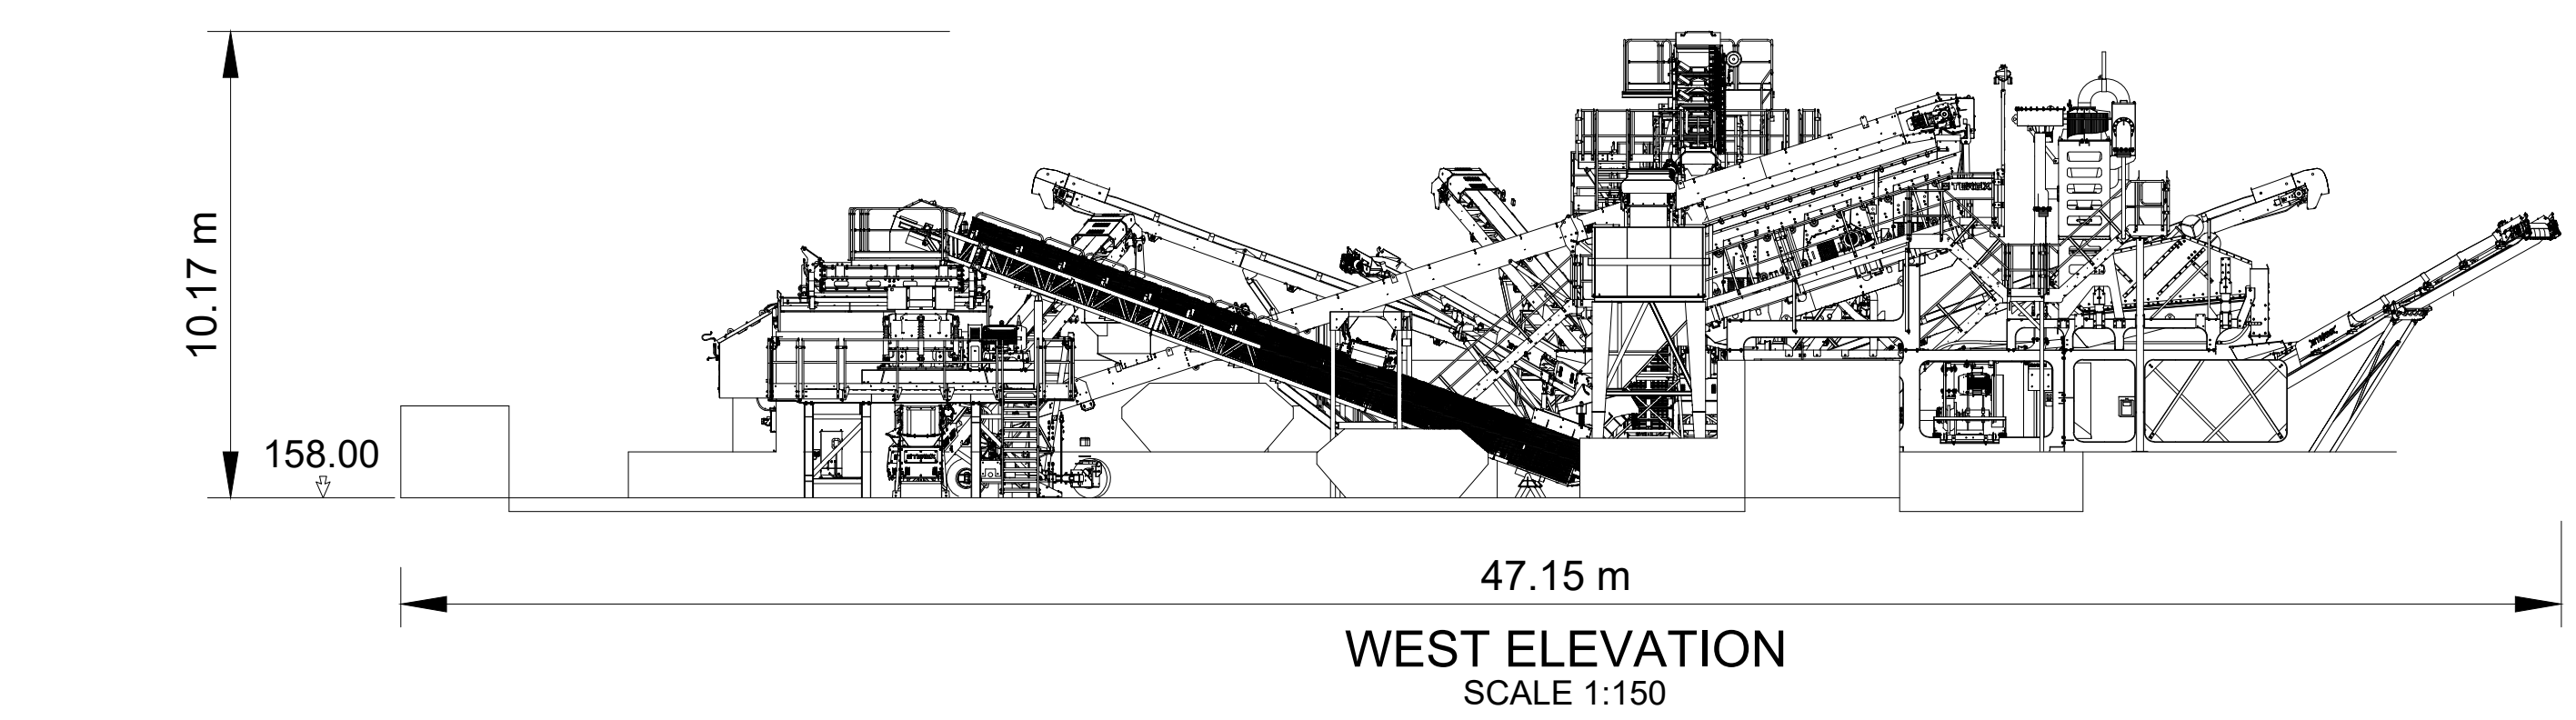
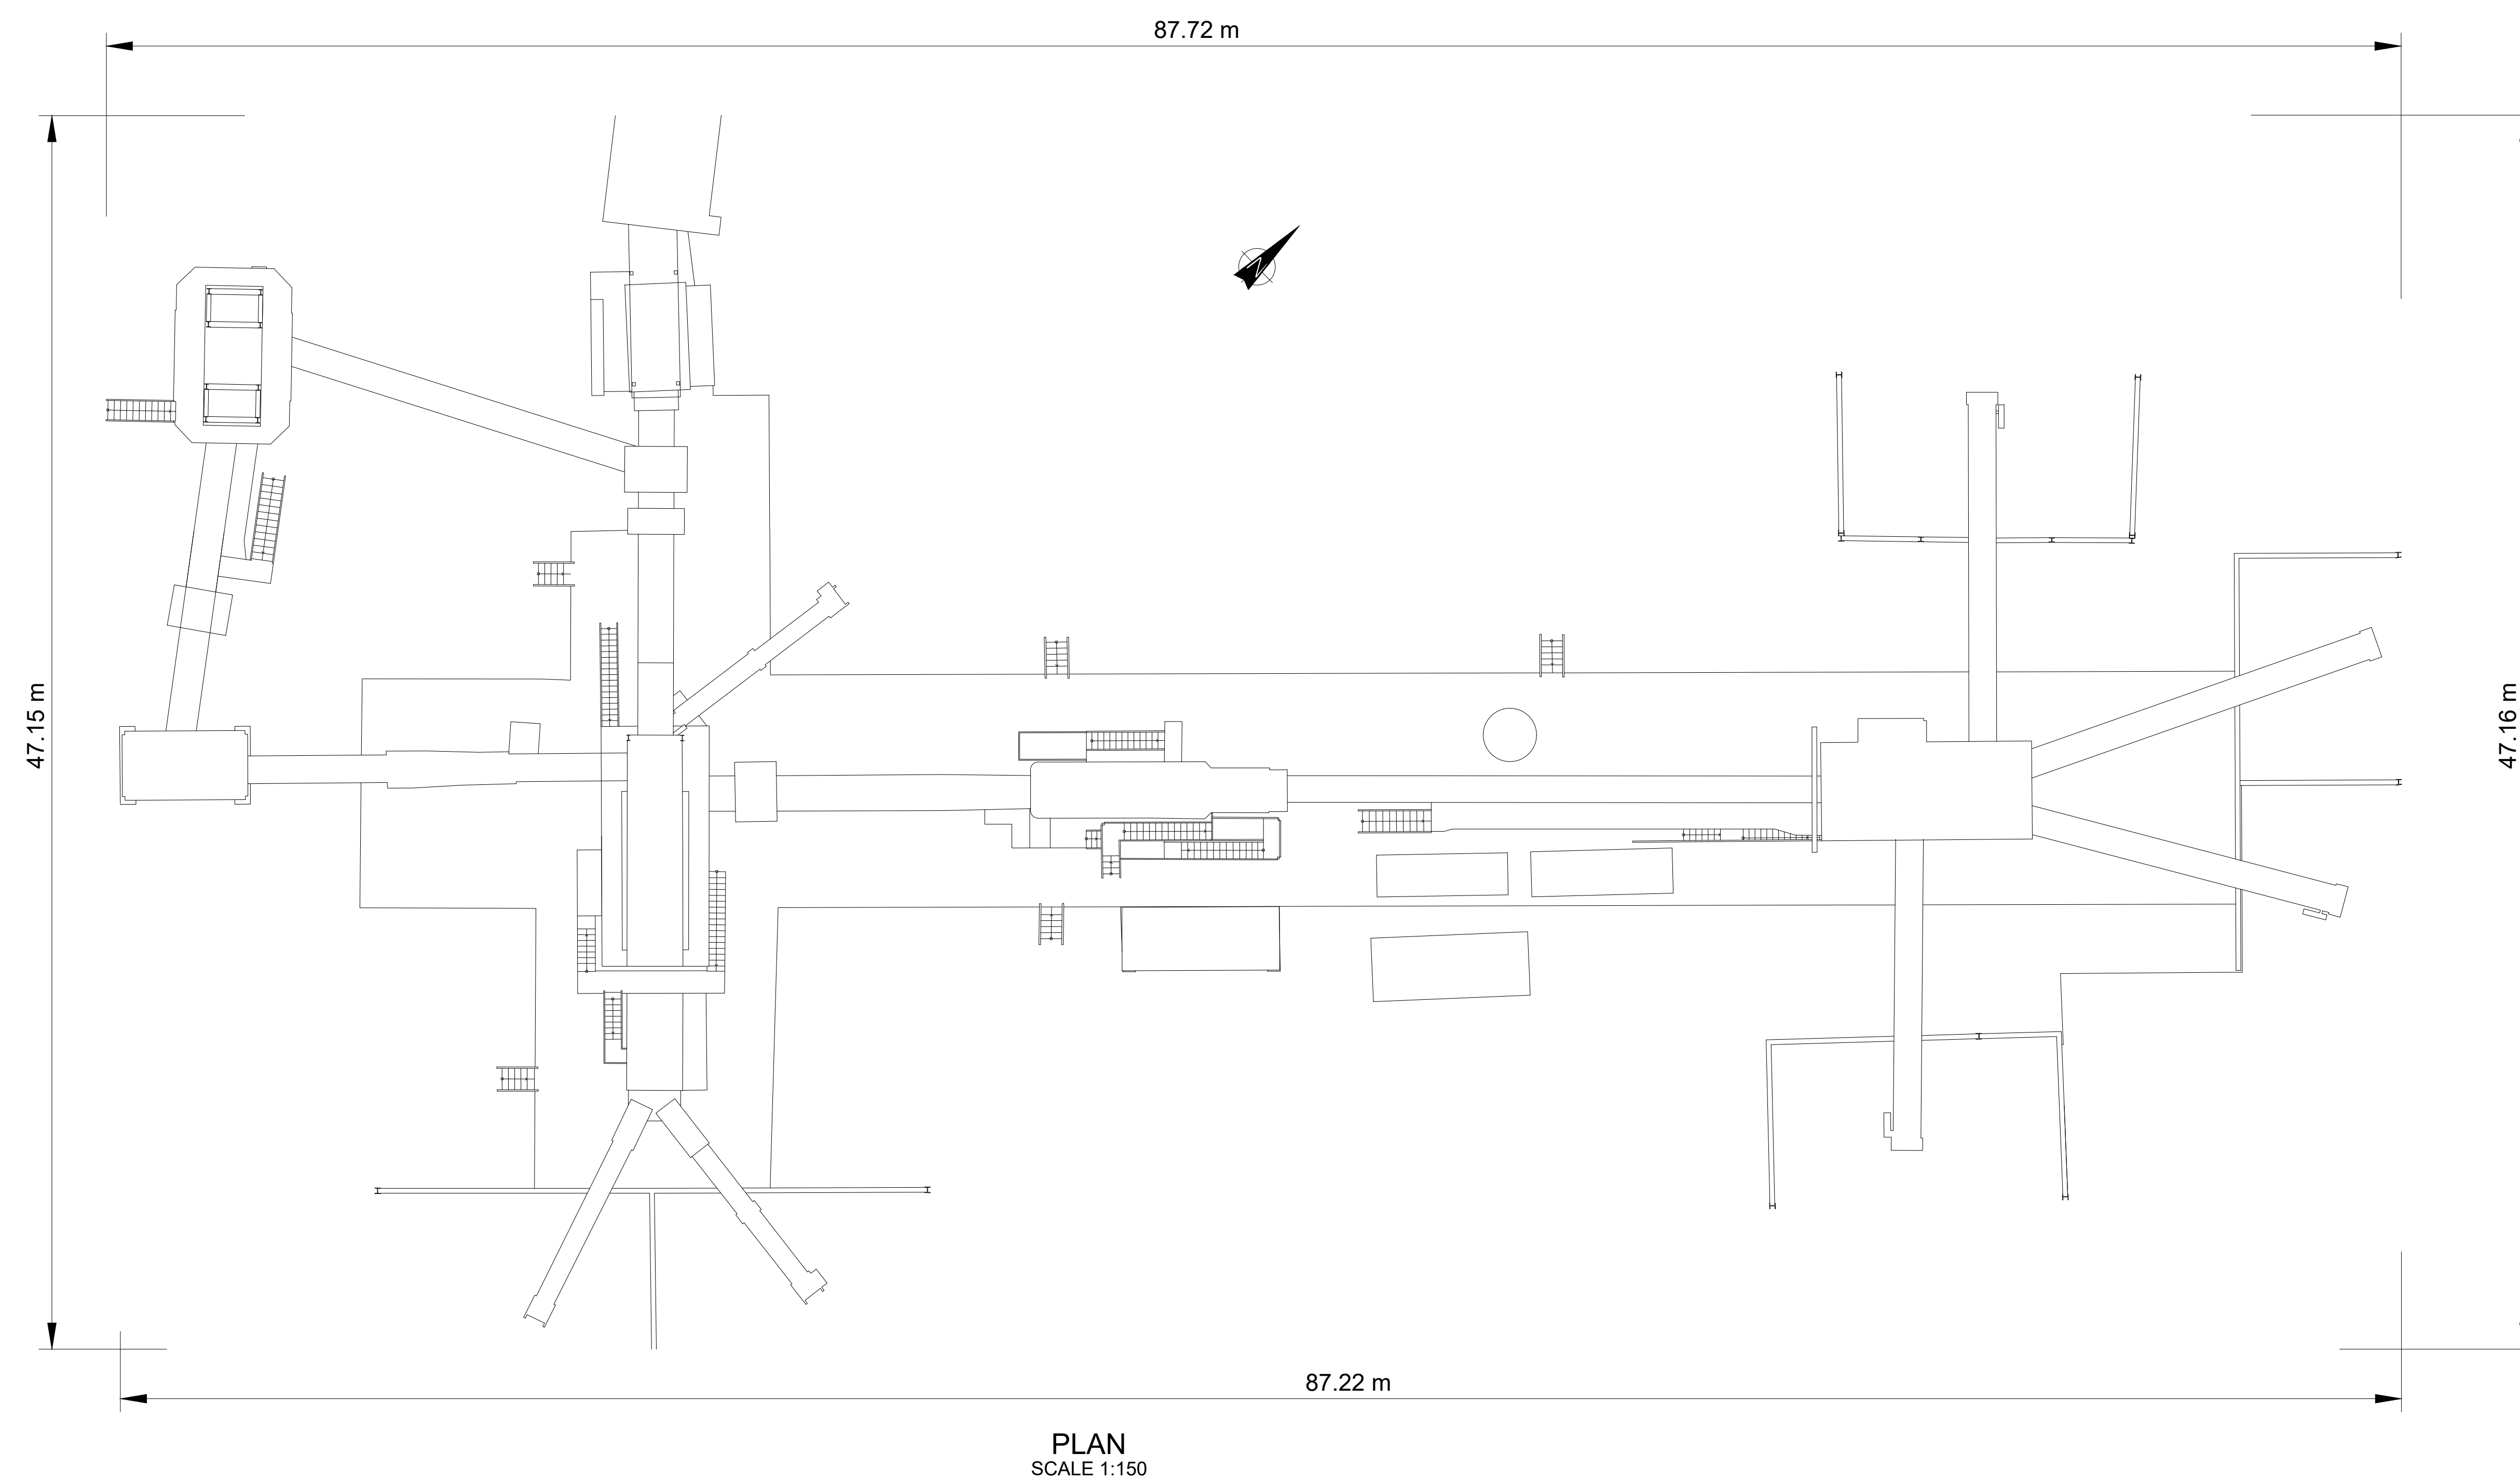


CLIENT		PROJECT	
L BEHAN AGGREGATES & RECYCLING LTD		SUBSTITUTE CONSENT APPLICATION - LAURENCE BEHAN	
CONSULTANT	YYYY-MM-DD	2021-May-28	TITLE
	DESIGNED	POB	SCREENING & WASHING PLANT DETAILS
	PREPARED	AJ	
	REVIEWED	RT	
	APPROVED	BB	
PROJECT NO.		DRAWING NO.	SCALE
20137776		21	REV. A 1:150 A0