
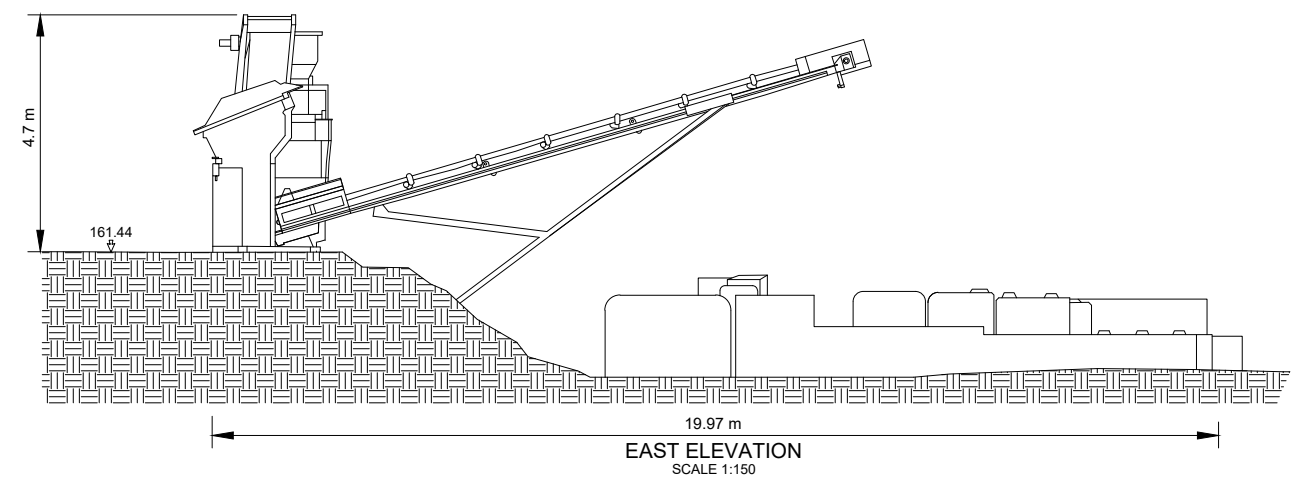
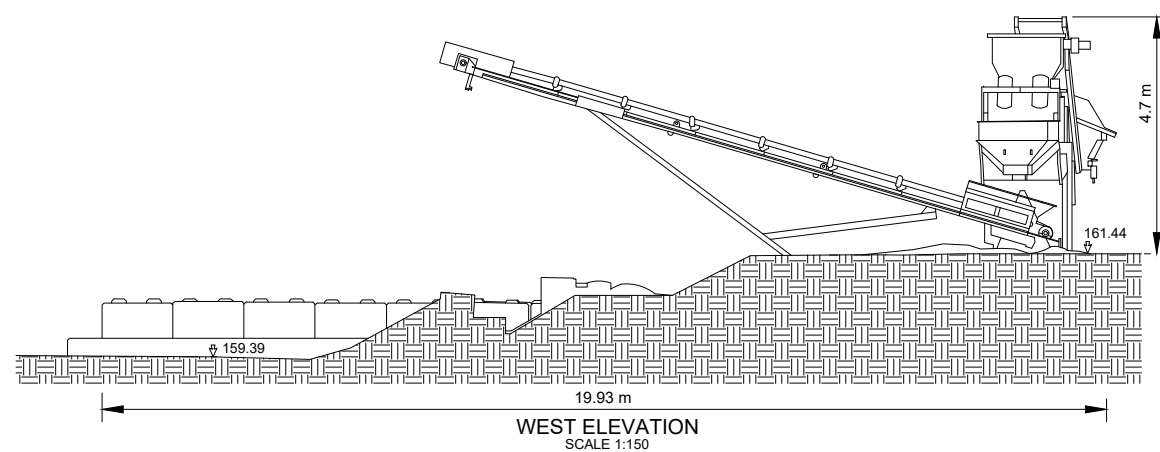
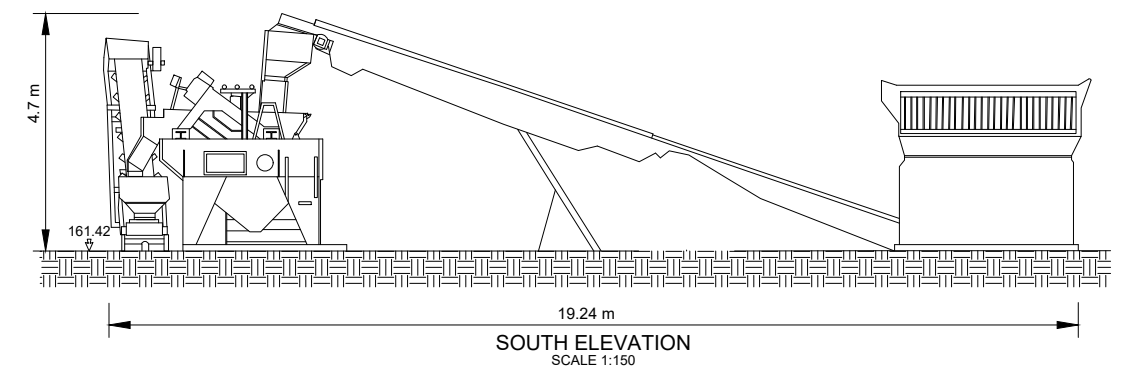
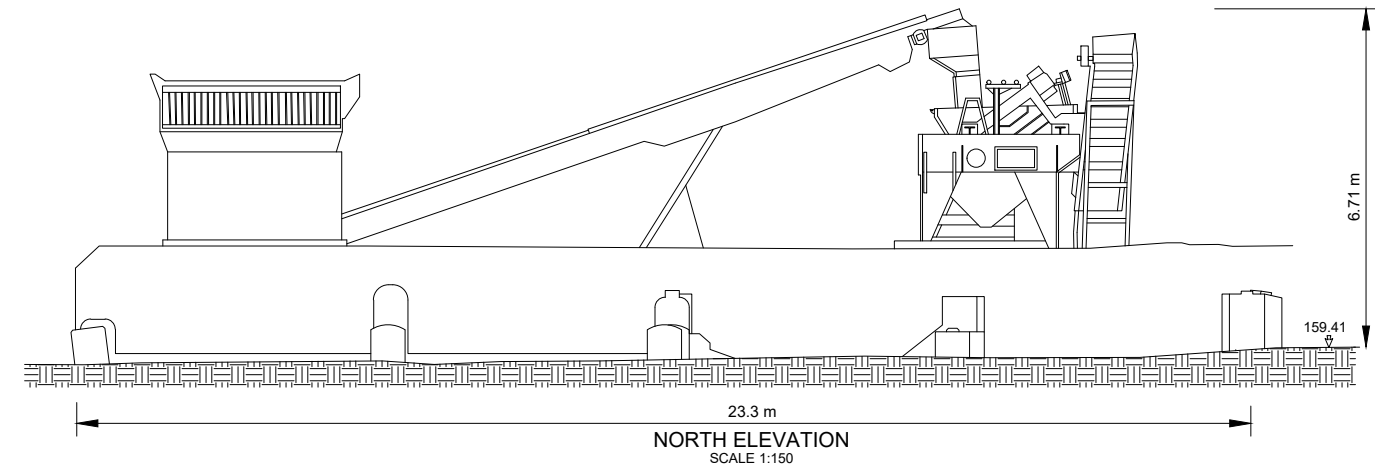


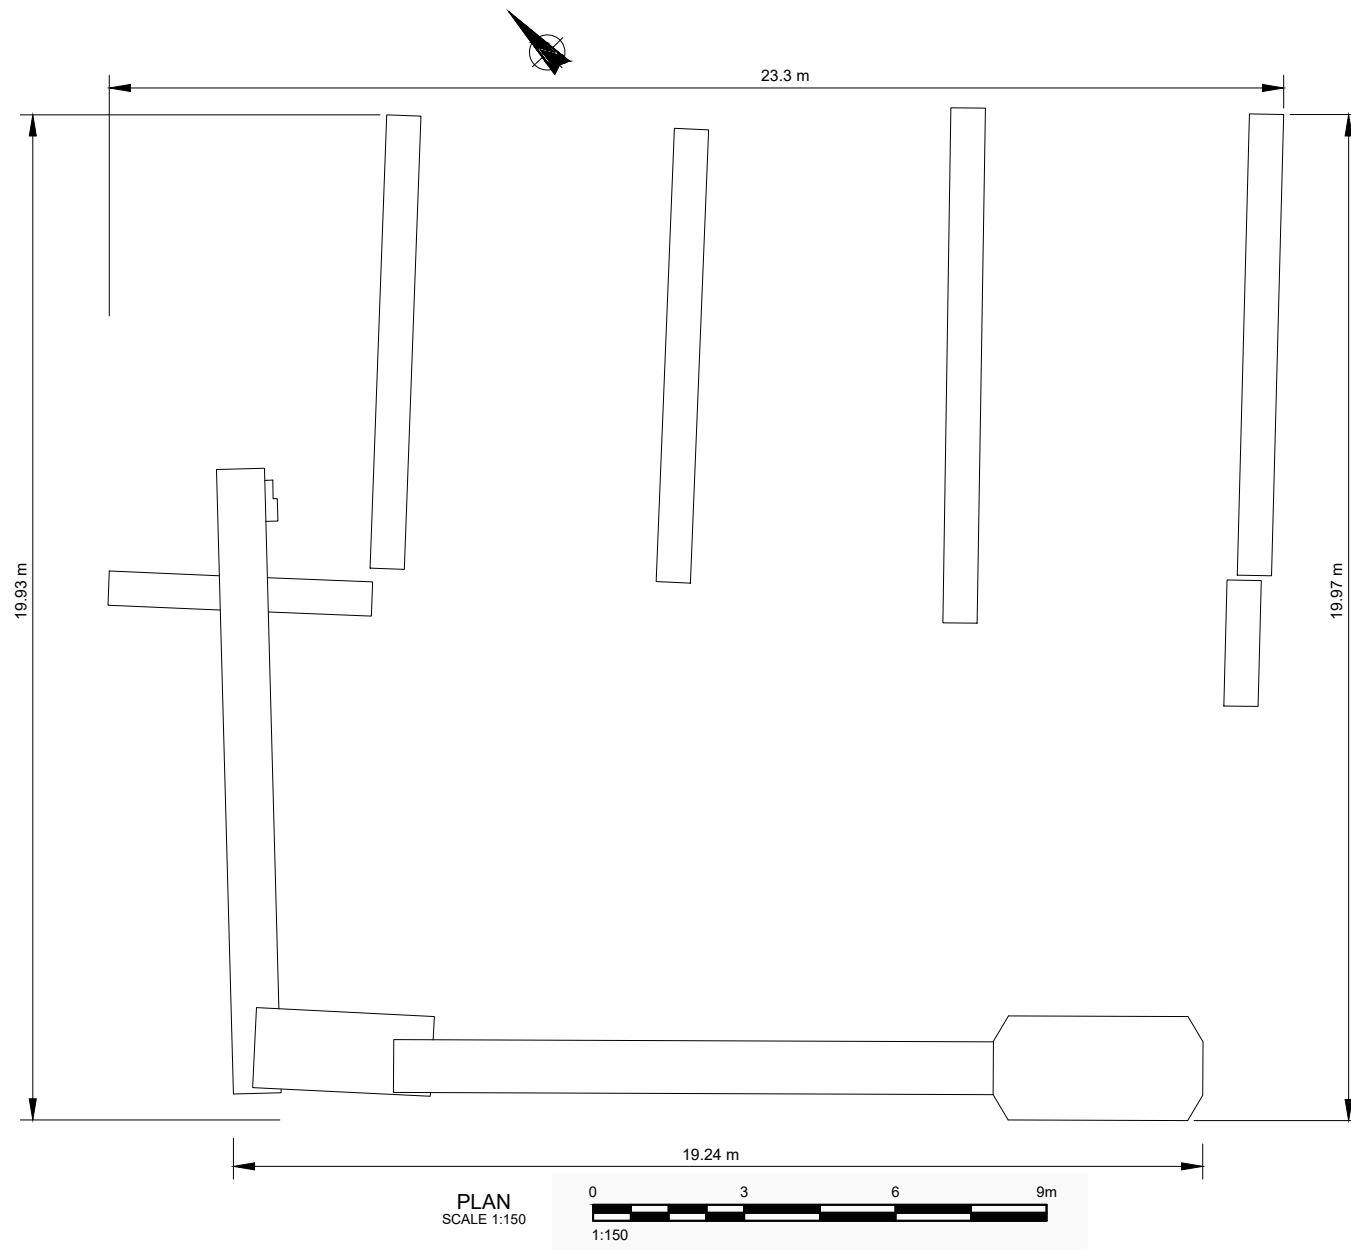

CLIENT			PROJECT		
L BEHAN AGGREGATES & RECYCLING LTD			SUBSTITUTE CONSENT APPLICATION - LAURENCE BEHAN		
CONSULTANT			TITLE		
 GOLDER			BAGGING PLANT DETAILS		
			PROJECT No.	DRAWING No.	Rev.
			20137776	23	A
			APPROVED	BB	SC 1:150