
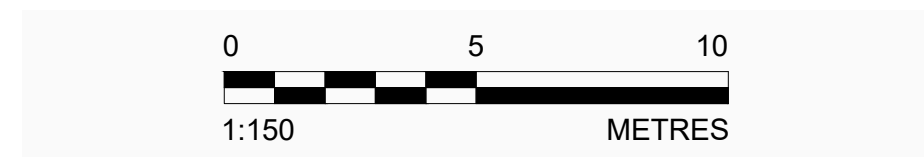
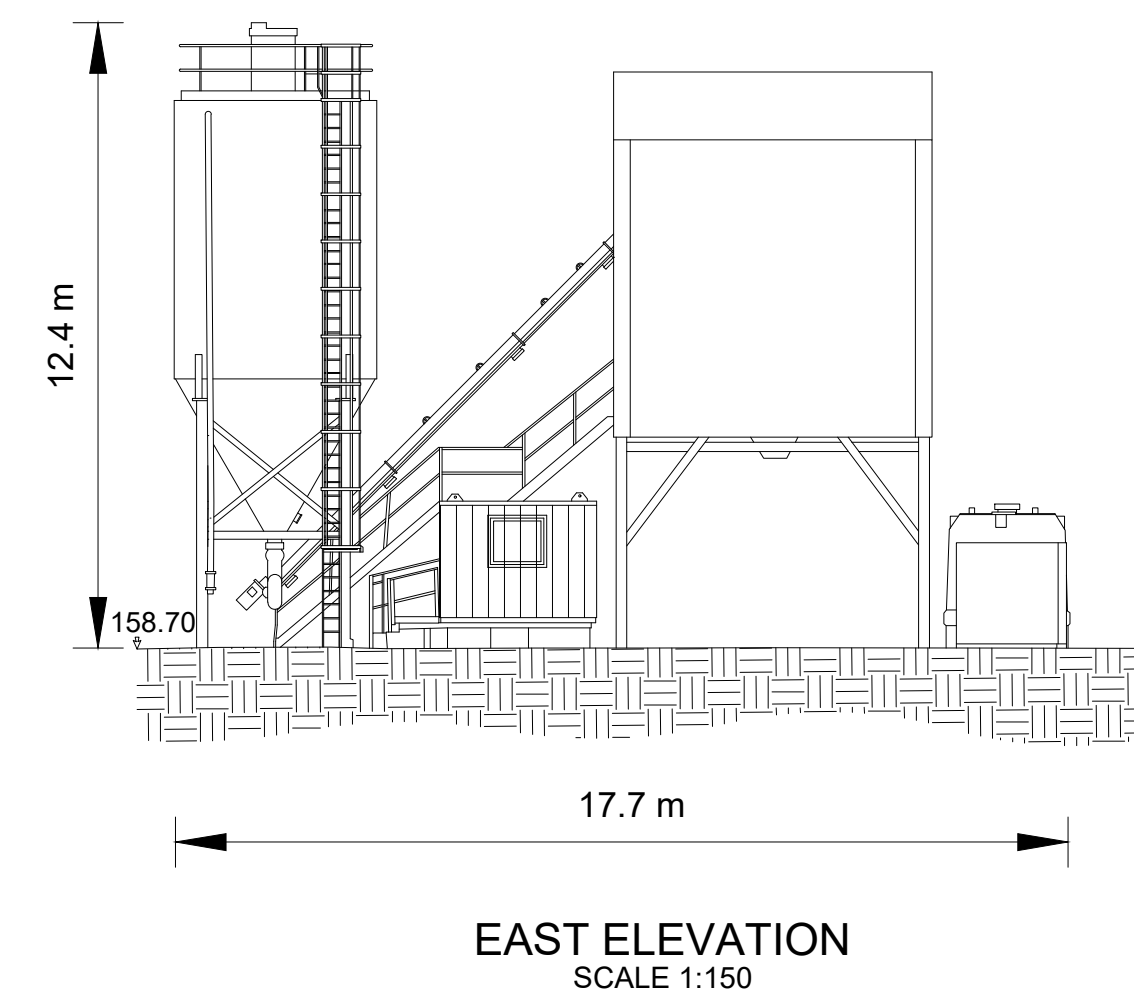
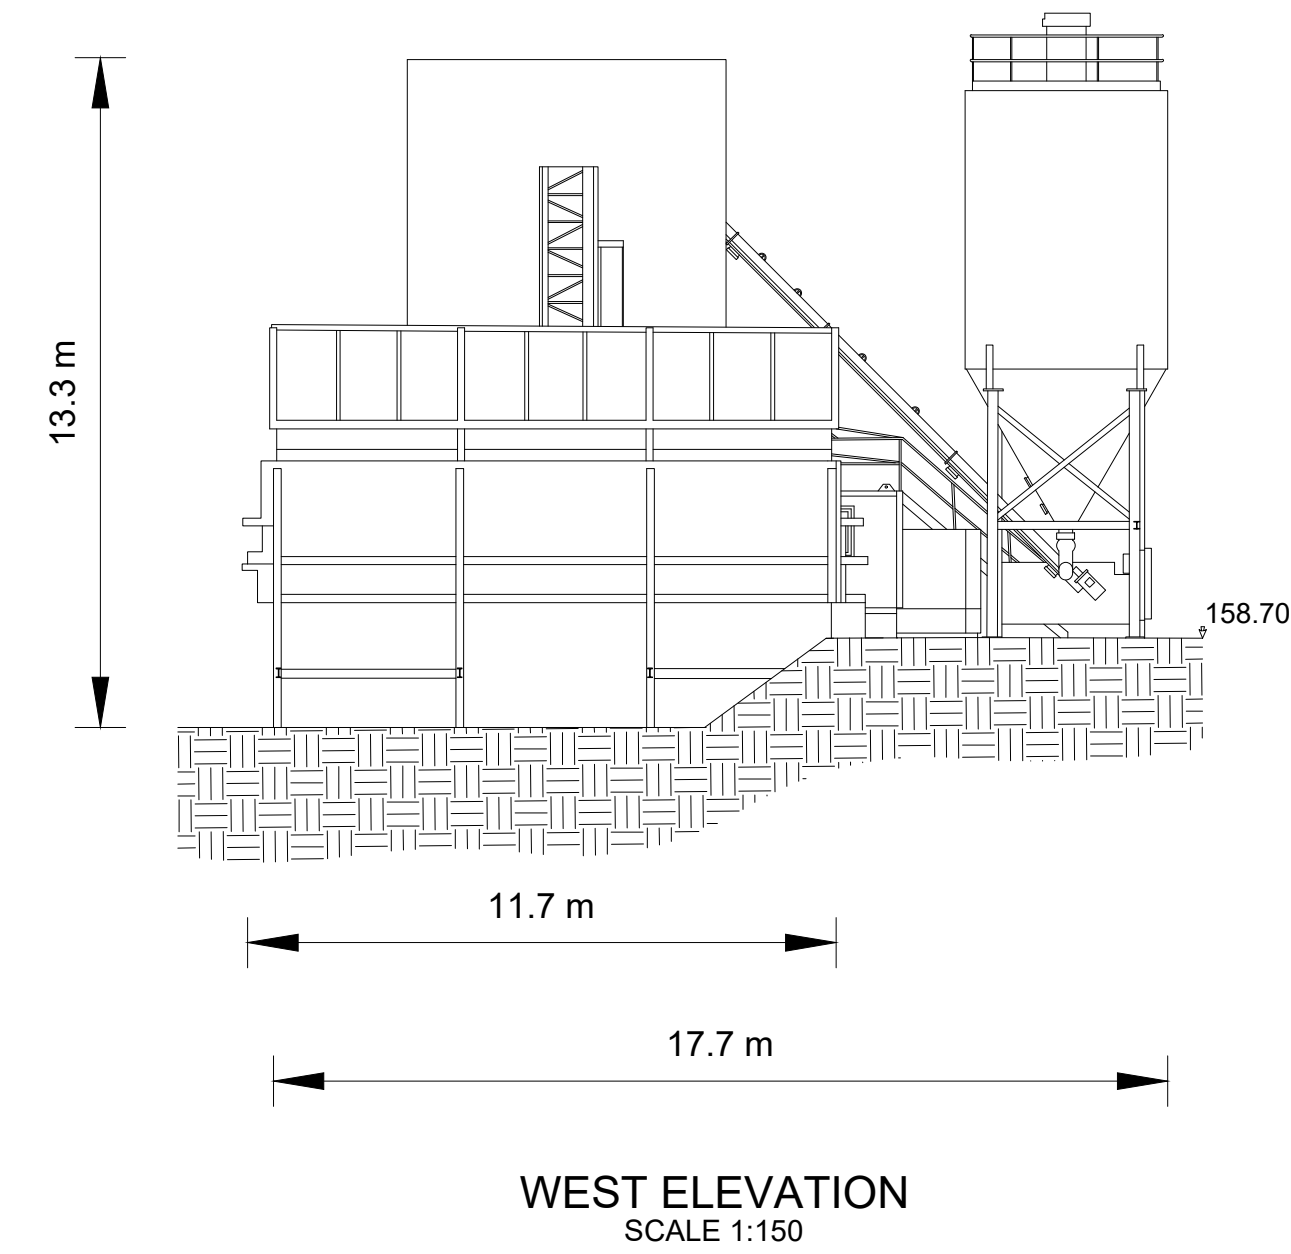


Path: \\nas1-e-main01\Company\PROJECTS\2020\2013776- Behan Quarry Planning and EIA\5. Technical Work\GRAP\HCS20r App 1 - Sub Consent Drgs - as of May 2021\1. File Name: 31 - Concrete Plant.dwg | Last Edited By: HmcGillycuddy | Date: 2021-06-04 | Time: 5:20:16 PM

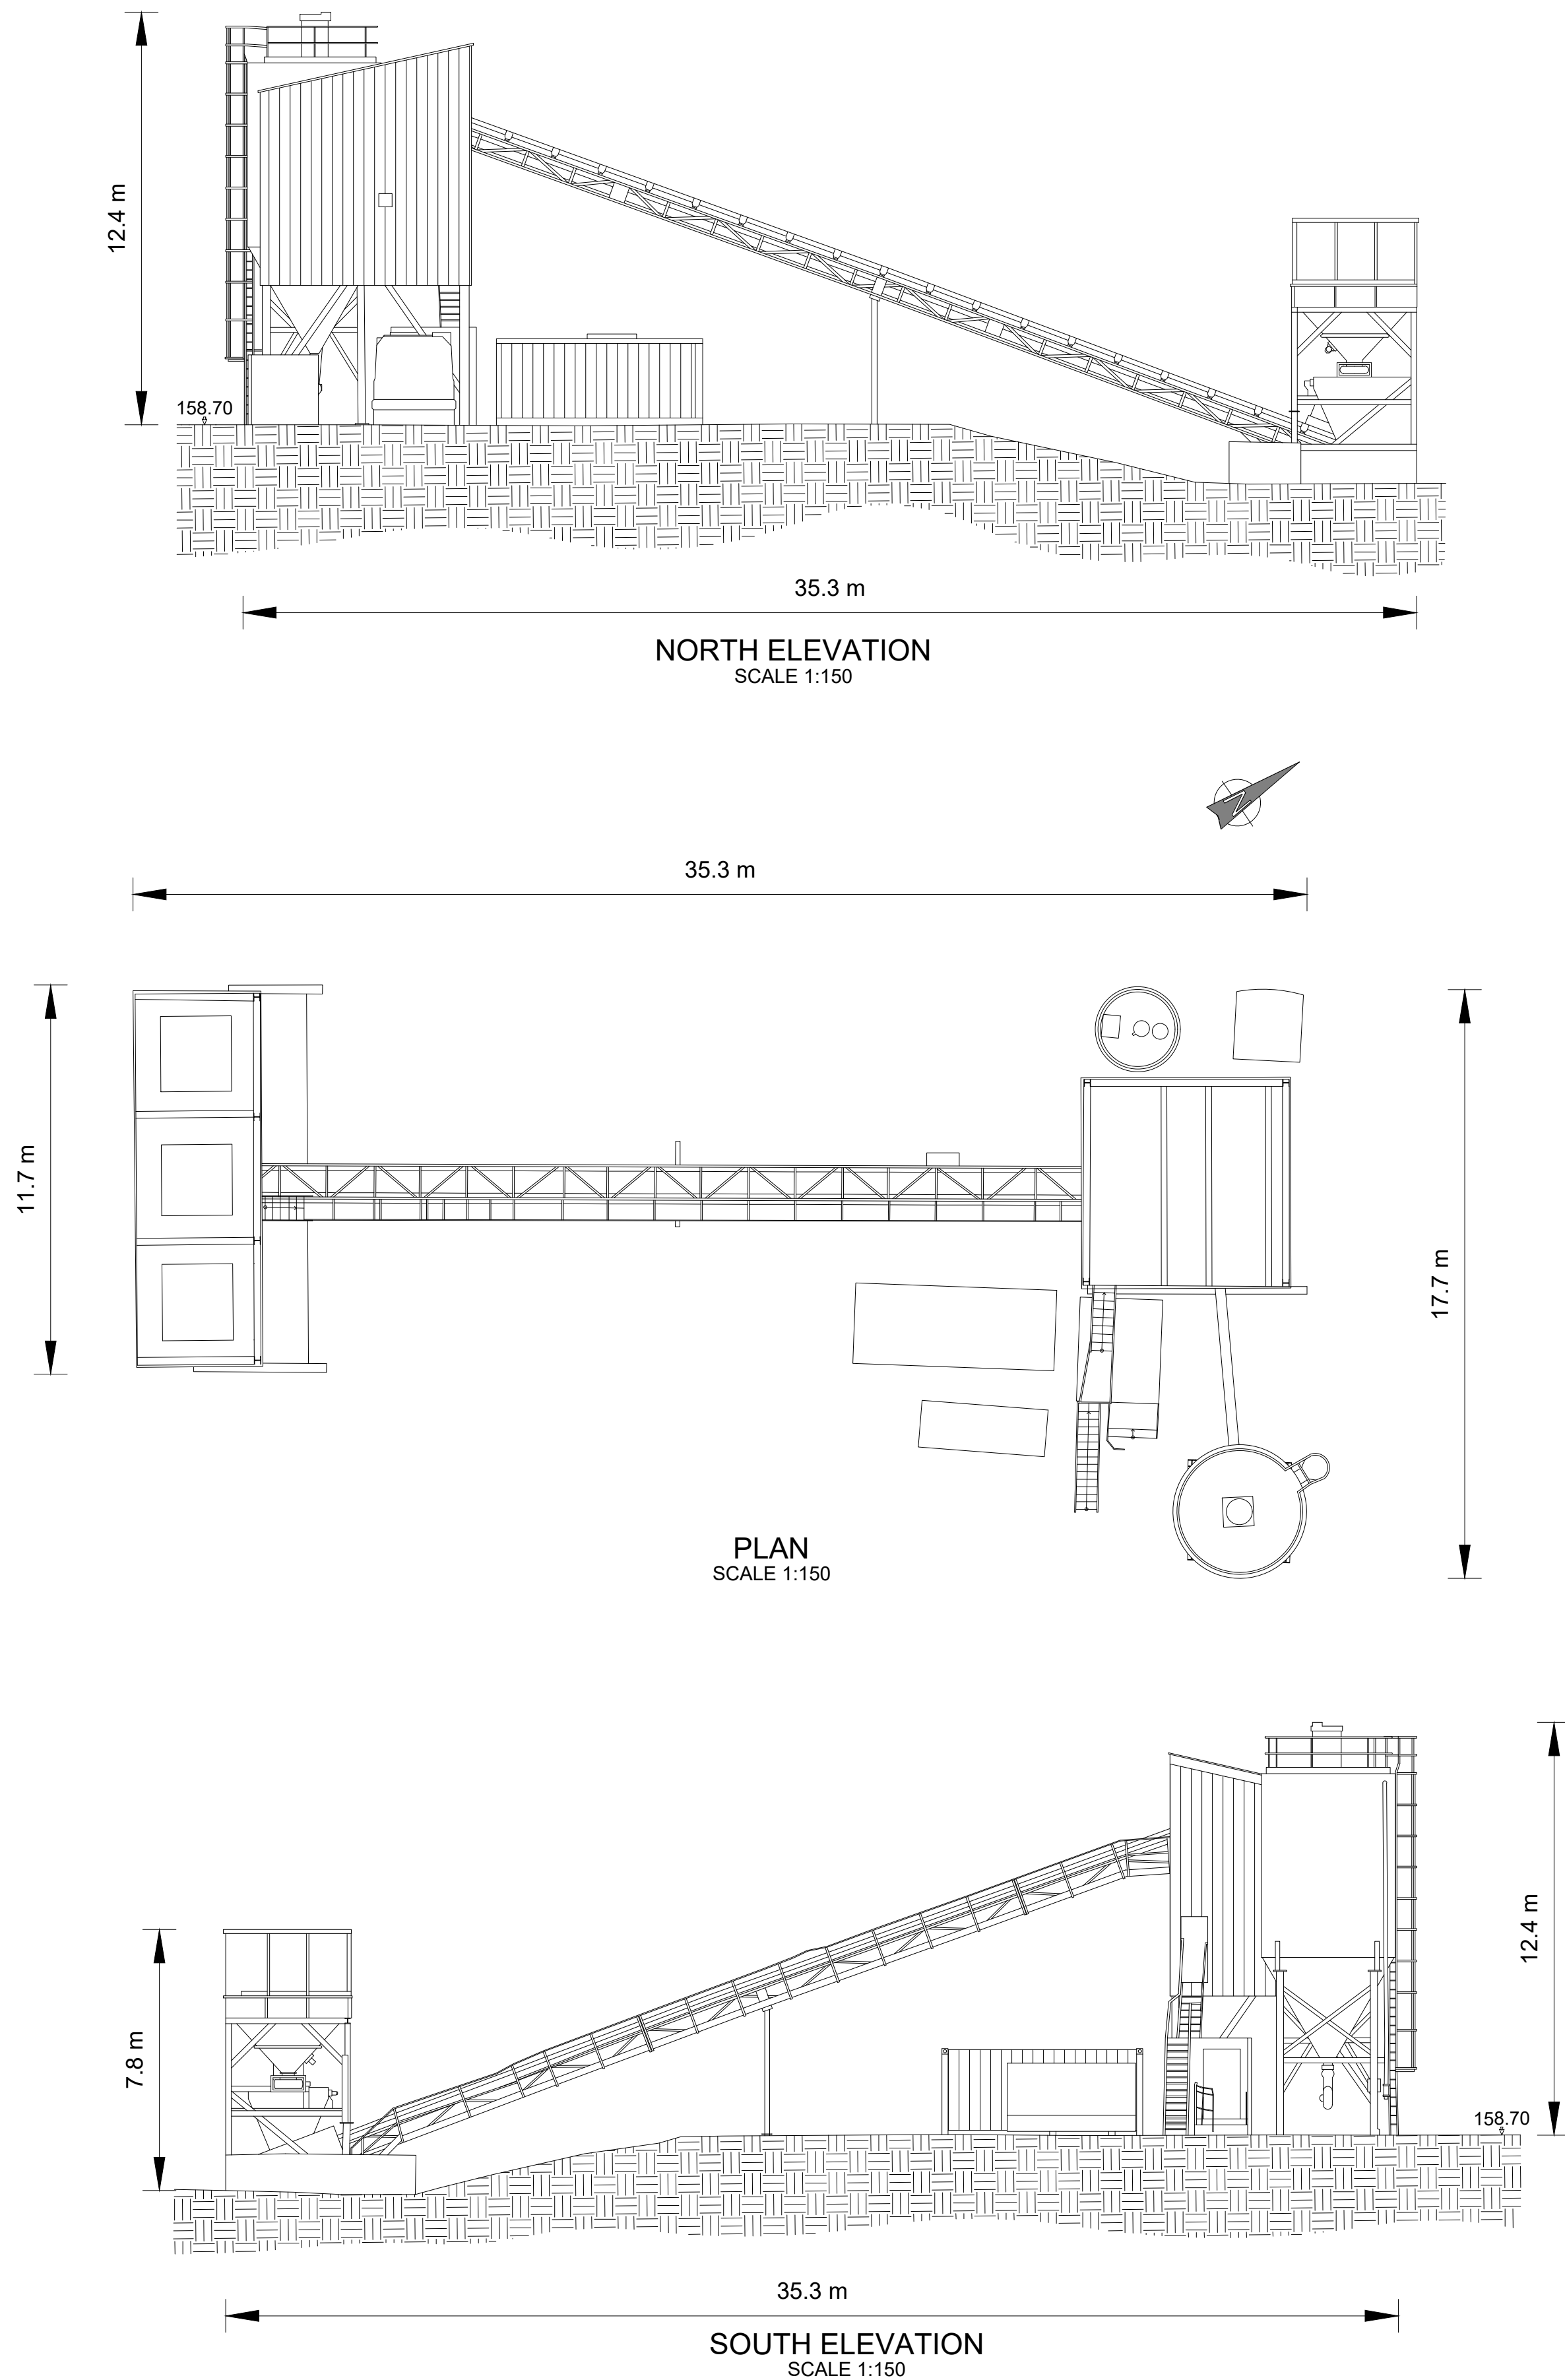

CLIENT			PROJECT		
L BEHAN AGGREGATES & RECYCLING LTD			SUBSTITUTE CONSENT APPLICATION - LAURENCE BEHAN		
CONSULTANT			TITLE		
			CONCRETE PLANT		
YYYY-MM-DD		2021-May-28	PROJECT NO.	DRAWING NO.	REV.
DESIGNED		POB	20137776	31	A
PREPARED		AJ	SCALE		
REVIEWED		RT	1:150 A1		
APPROVED		BB			

IF THIS MEASUREMENT DOES NOT MATCH WHAT IS SHOWN, THE SHEET SIZE HAS BEEN MODIFIED FROM ISO A1