


Drawing 33a: Silt Press Plan Details
Scale: 1:75
Client: L. Behan Aggregates & Recycling Ltd
Project: Substitute Consent Application - Laurence Behan
Source: Matec Engineering

SIZES: in the drawing refer to standard components. Therefore, they will have to be checked with components delivered by supplier.

DIMENSIONS OF CONCRETE WORKS ARE NOT BINDING.
CHECK WITH YOUR TECHNICIAN IN EXECUTIVE PROJECT.

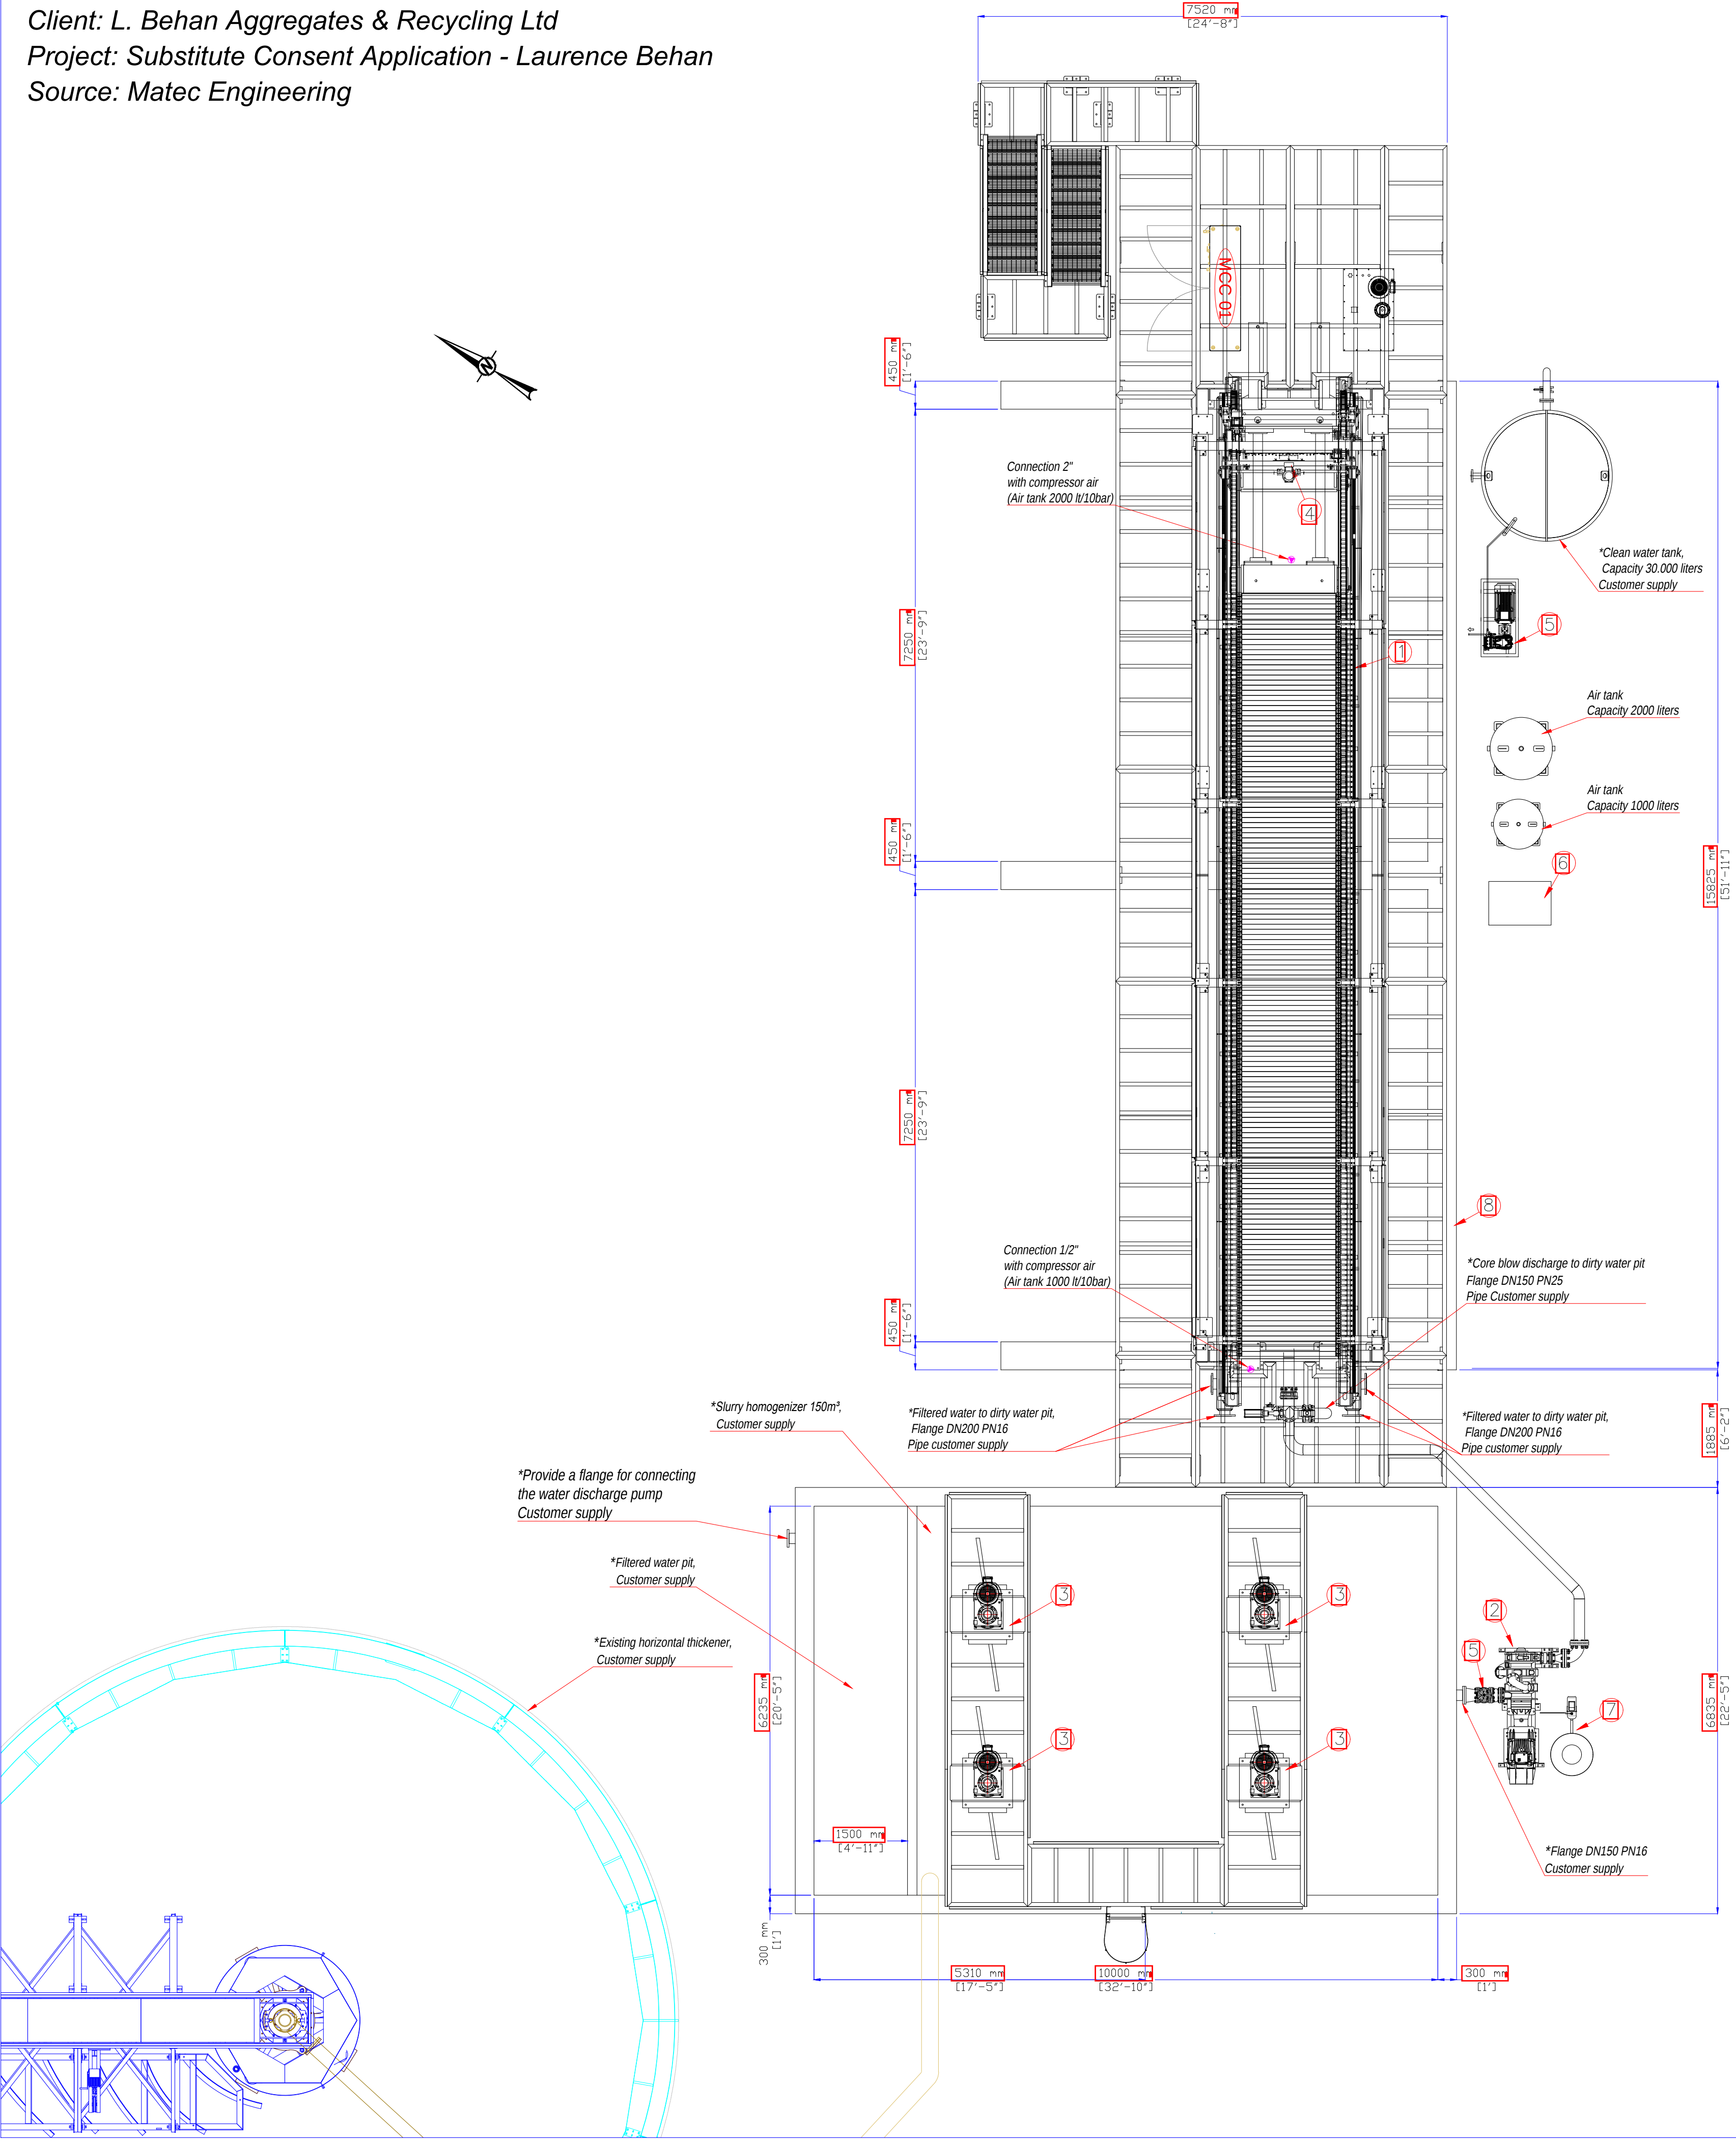

ELECTRICAL PANEL LEGEND

MCC 01	FILTERPRESS ELECTRICAL PANEL, supplies and distributes power to hydraulic power unit, centrifugal pump, slurry homiginazer agitators, robowash feeding pump, robowash, drip tray, compressor and kit flushing	191.37	400 V 50 Hz
N° Panel	DESCRIPTION	Power kW	VOLTAGE FREQUENCY

Carefully verify the Layout proposal in every detail and kindly submit a confirmation or a request for modification
Customer signature:_____

All electrical cables and general electrical panel are excluded from Matec supply unless otherwise specified in the contract.

***	Considering a material weight of 1.85 g/cm³				
**	Considering a material weight of 1.8 g/cm³				
*	Supplied by Customer				
9	Roof			8.200	
8	Skid			7.800	
7	Kit flushing		0.37		
6	Compressor		11		
5	Robowash feeding pump		30		
4	Robowash		1.5 + 1.5		
3	n°4 Mud agitator		4 x 4		
2	Filter feeding centrifugal pump	M365/A/A300	90		
1	Filter press	FP 1500x1500_150P HP	30 + 11	38.000	***56.500
POS.	DESCRIPTION	MODEL	power kW	empty weight kg	working weight kg
LEGEND					
electrical connection point		potable water connection		air connection pipe	
Customer				Drawing code	
L.BEHAN FAMILY				012_C200117_02_01	
Impianti di depurazione e filtrazione acque Depuration plants and water filtration		Plan View _ Depuration plants/filtration		Rev. 02	
		design by	Giovanelli Davide	date 28.11.20	p9. 1/4
		checked by	Zigni Alex	date 28.11.20	format A1
This documentation is the property of MATEC srl: third party reproduction and transmission is strictly forbidden. Transgressors will be prosecuted to the full extent of the law.					
via Aurelia Ovest, 383 tel. +39 0585 831034 info@matecitalia.com		54100 Massa (MS) fax. +39 0585 835598 www.matecitalia.com			