
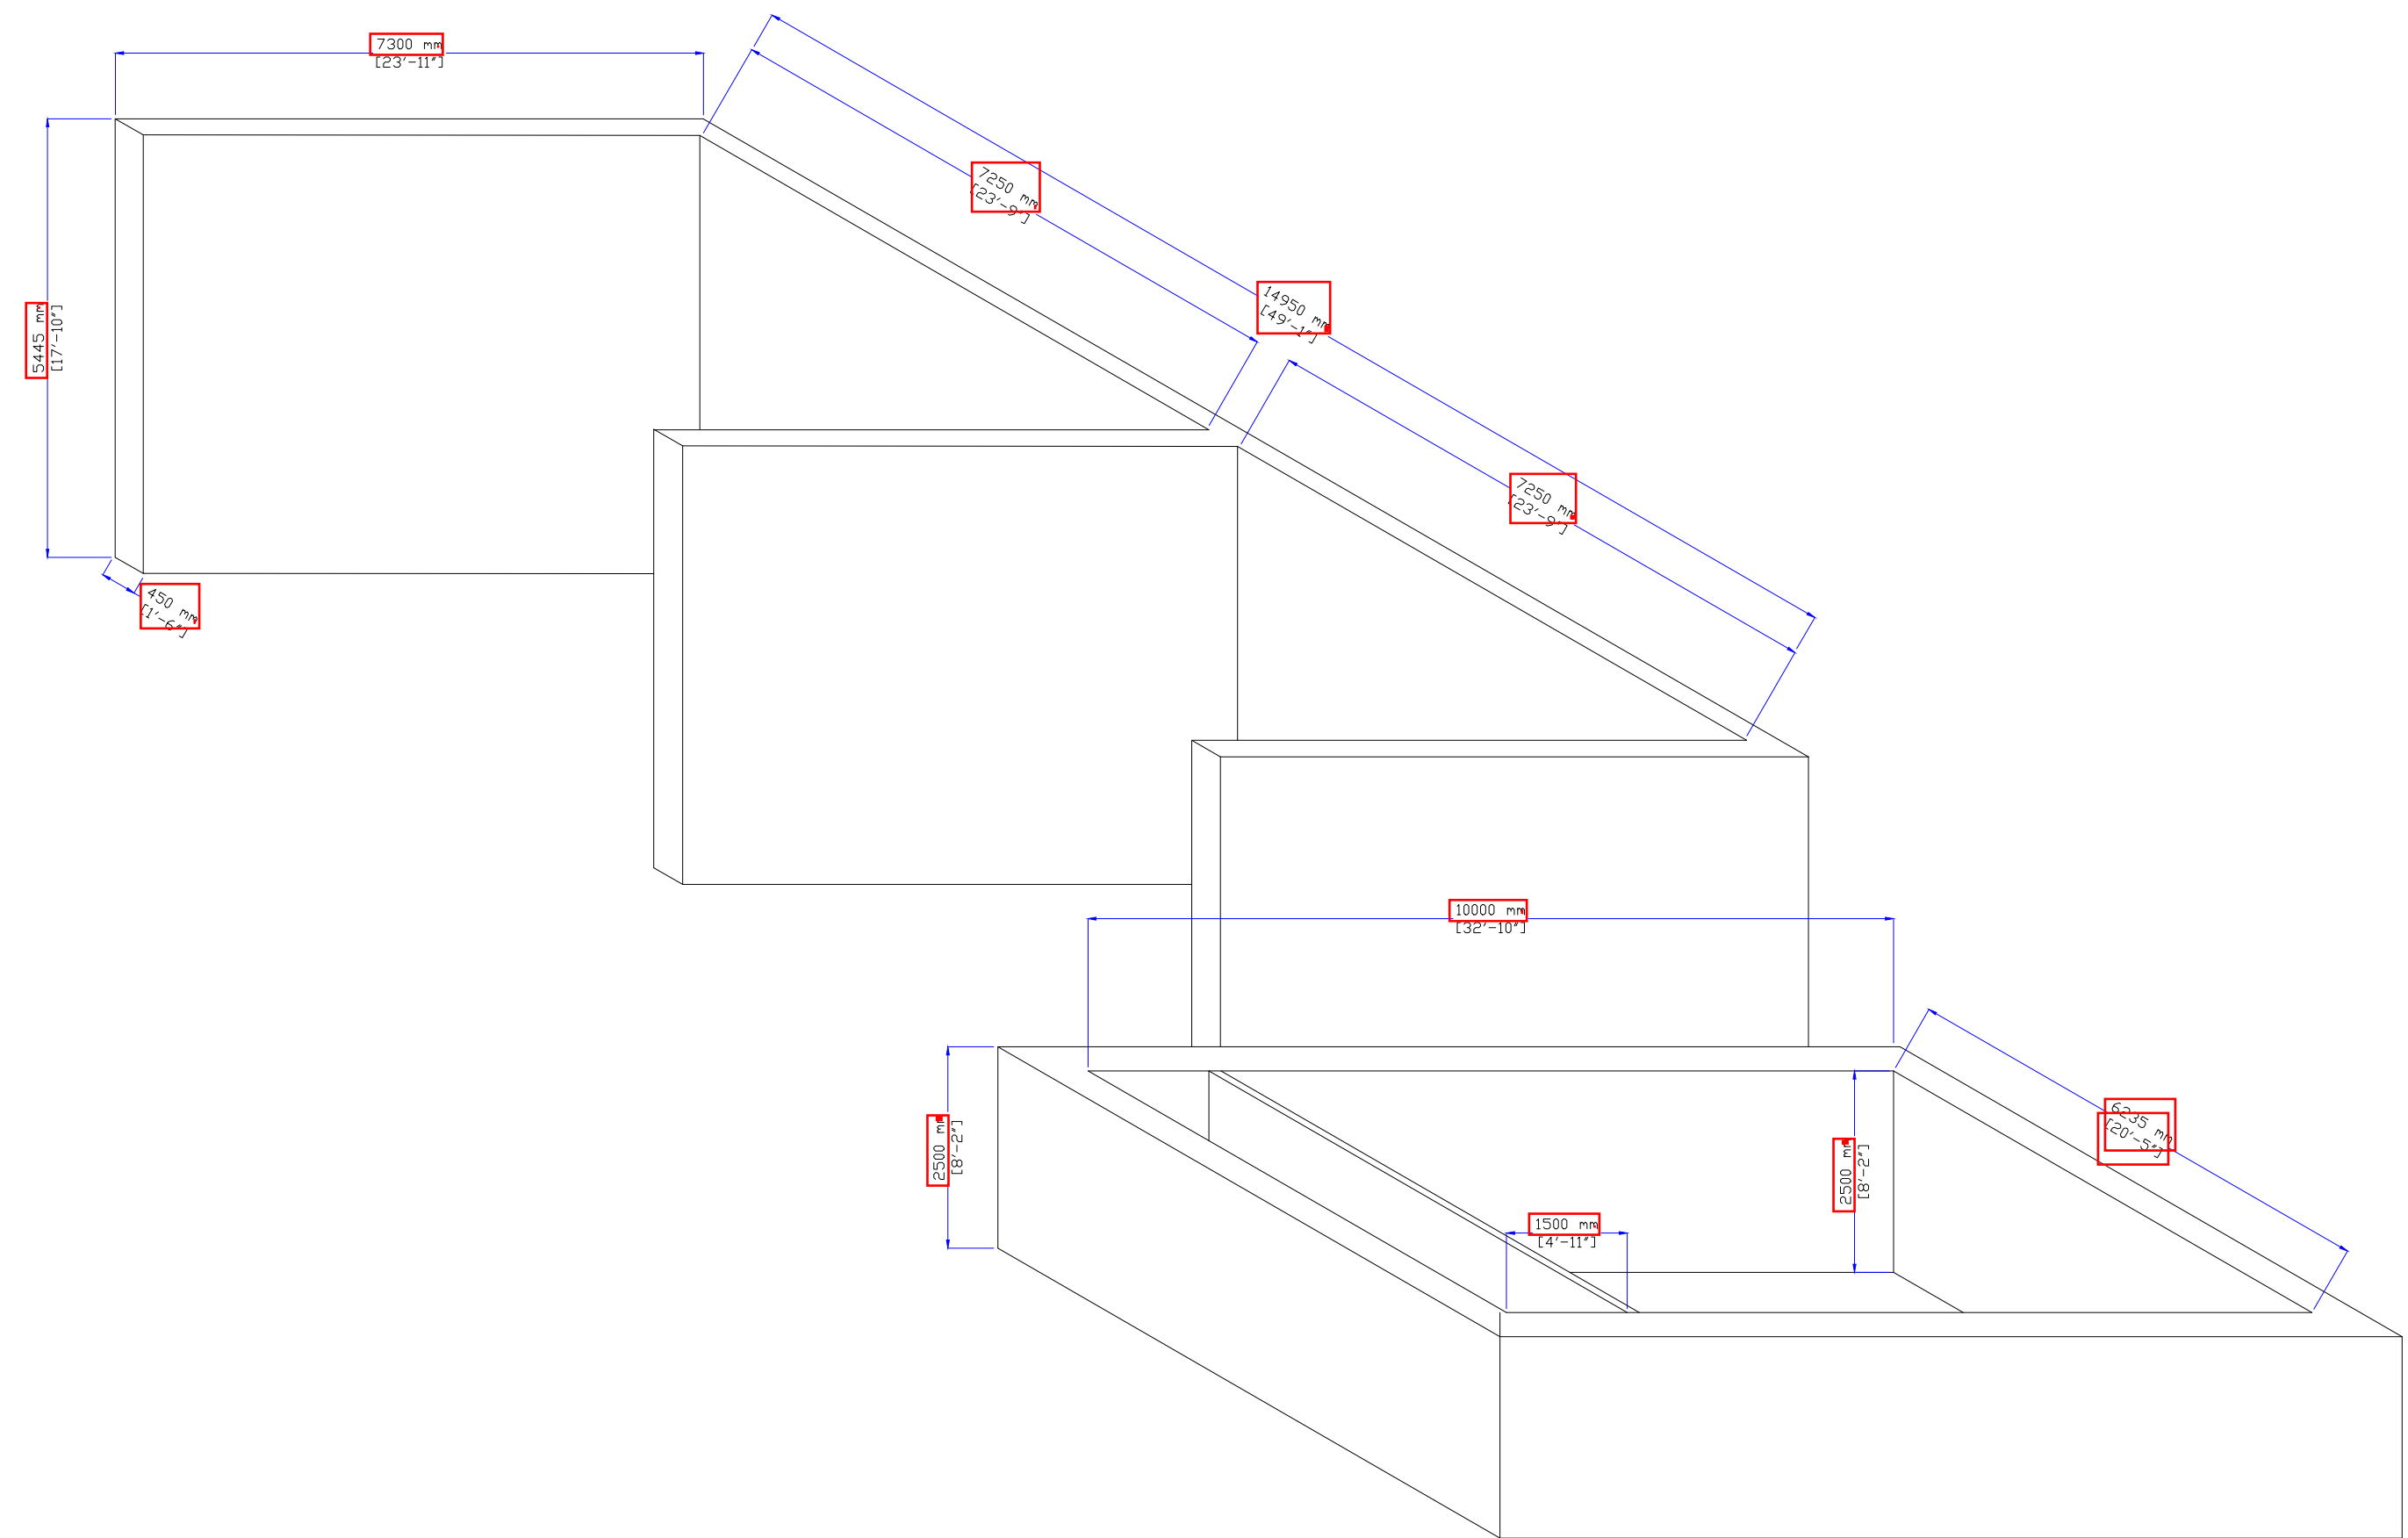
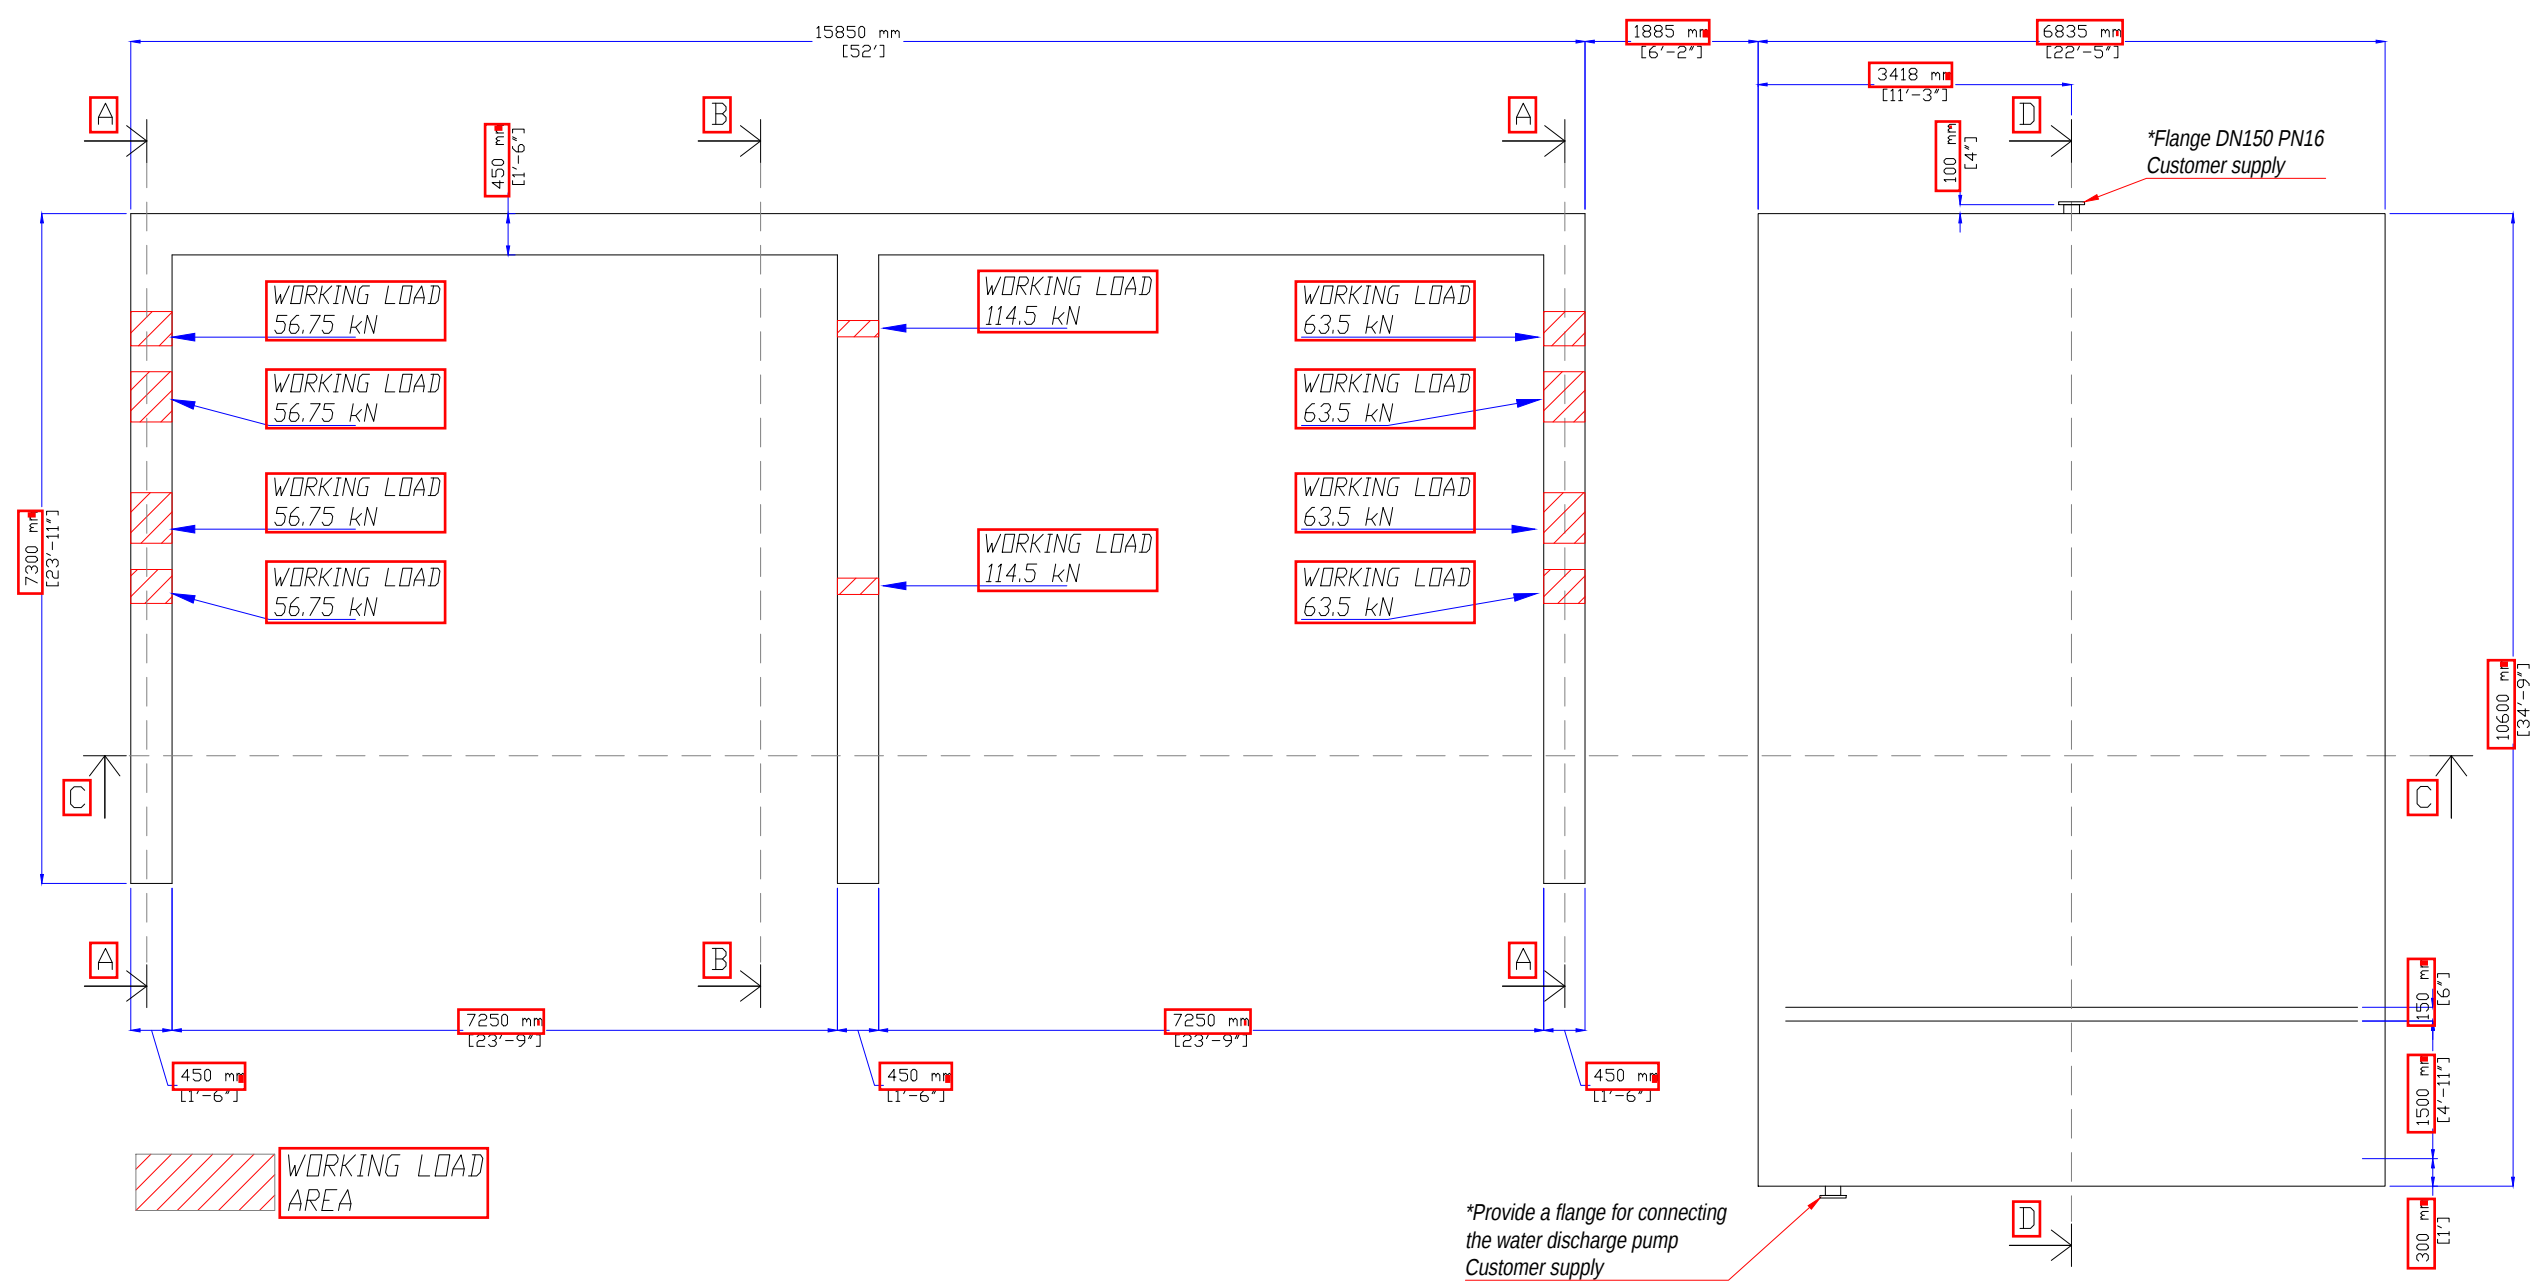
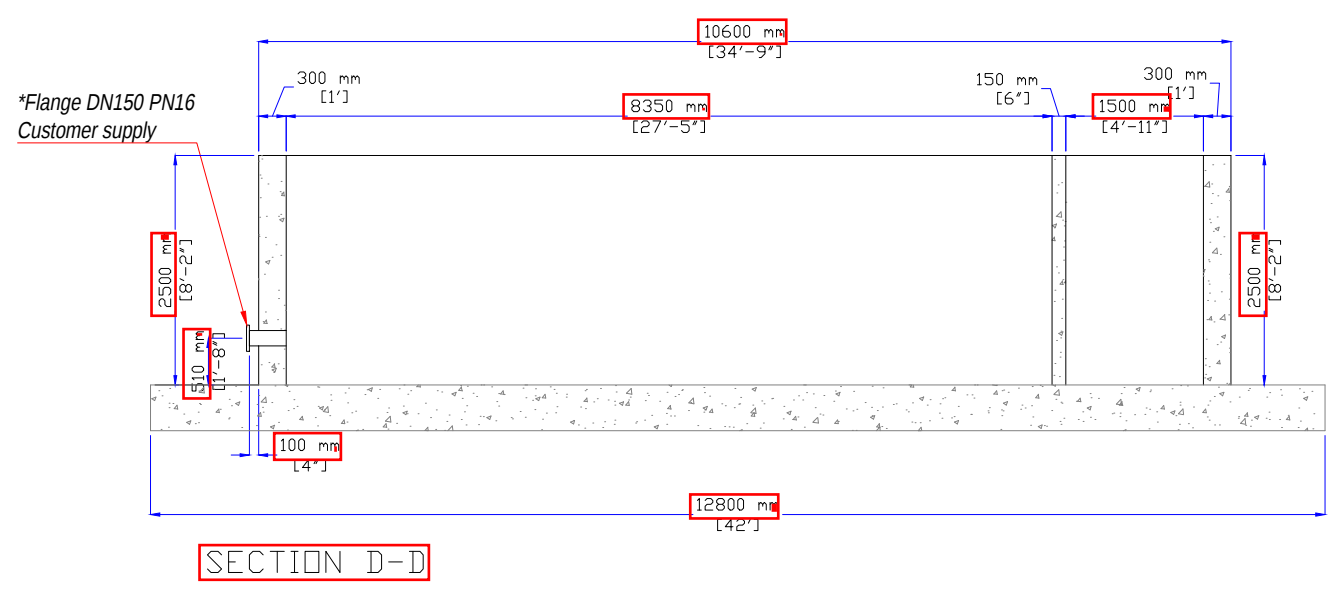
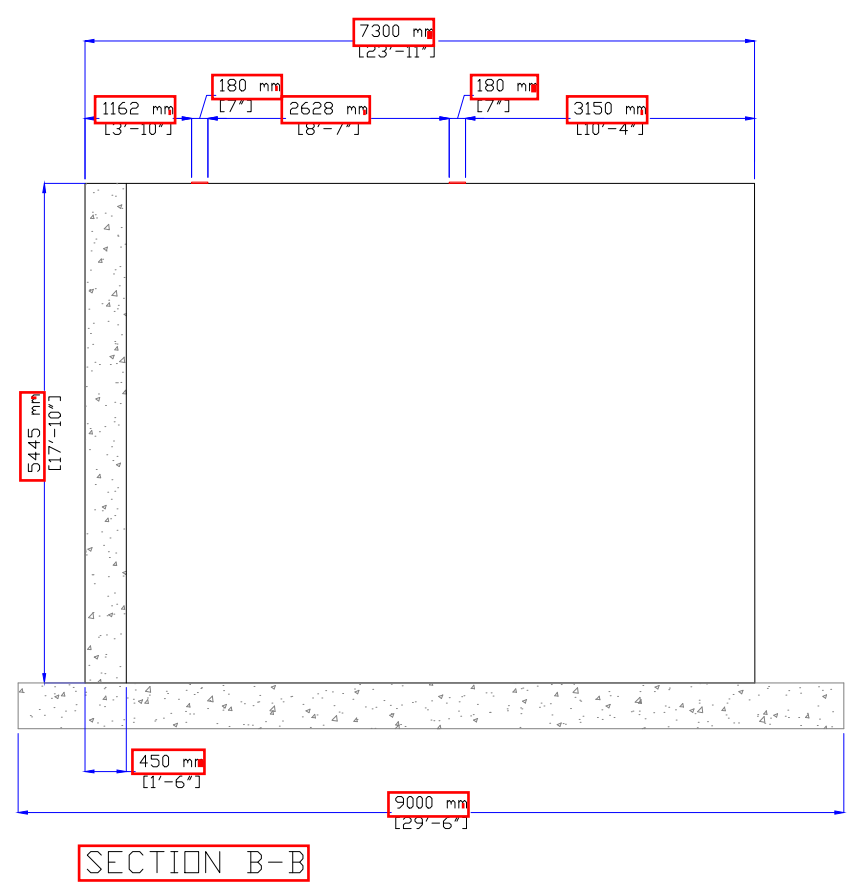
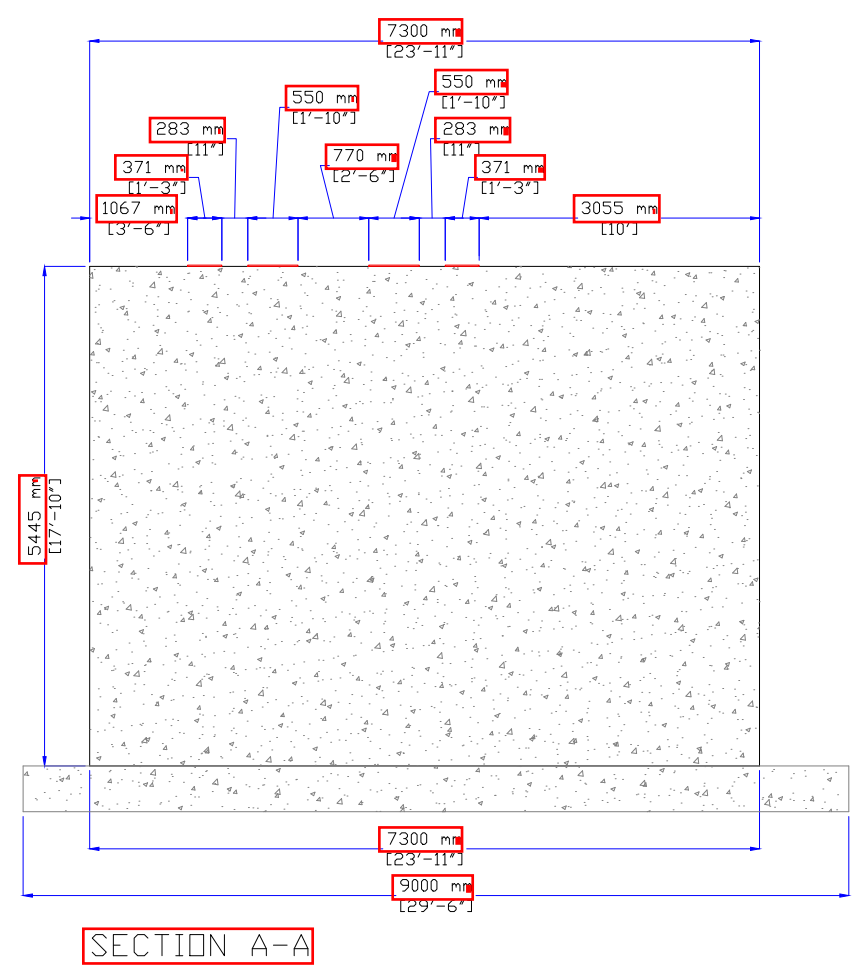


Source: Matec Engineering

**DIMENSIONS OF CONCRETE WORKS
ARE NOT BINDING.
CHECK WITH YOUR TECHNICIAN
IN EXECUTIVE PROJECT.**

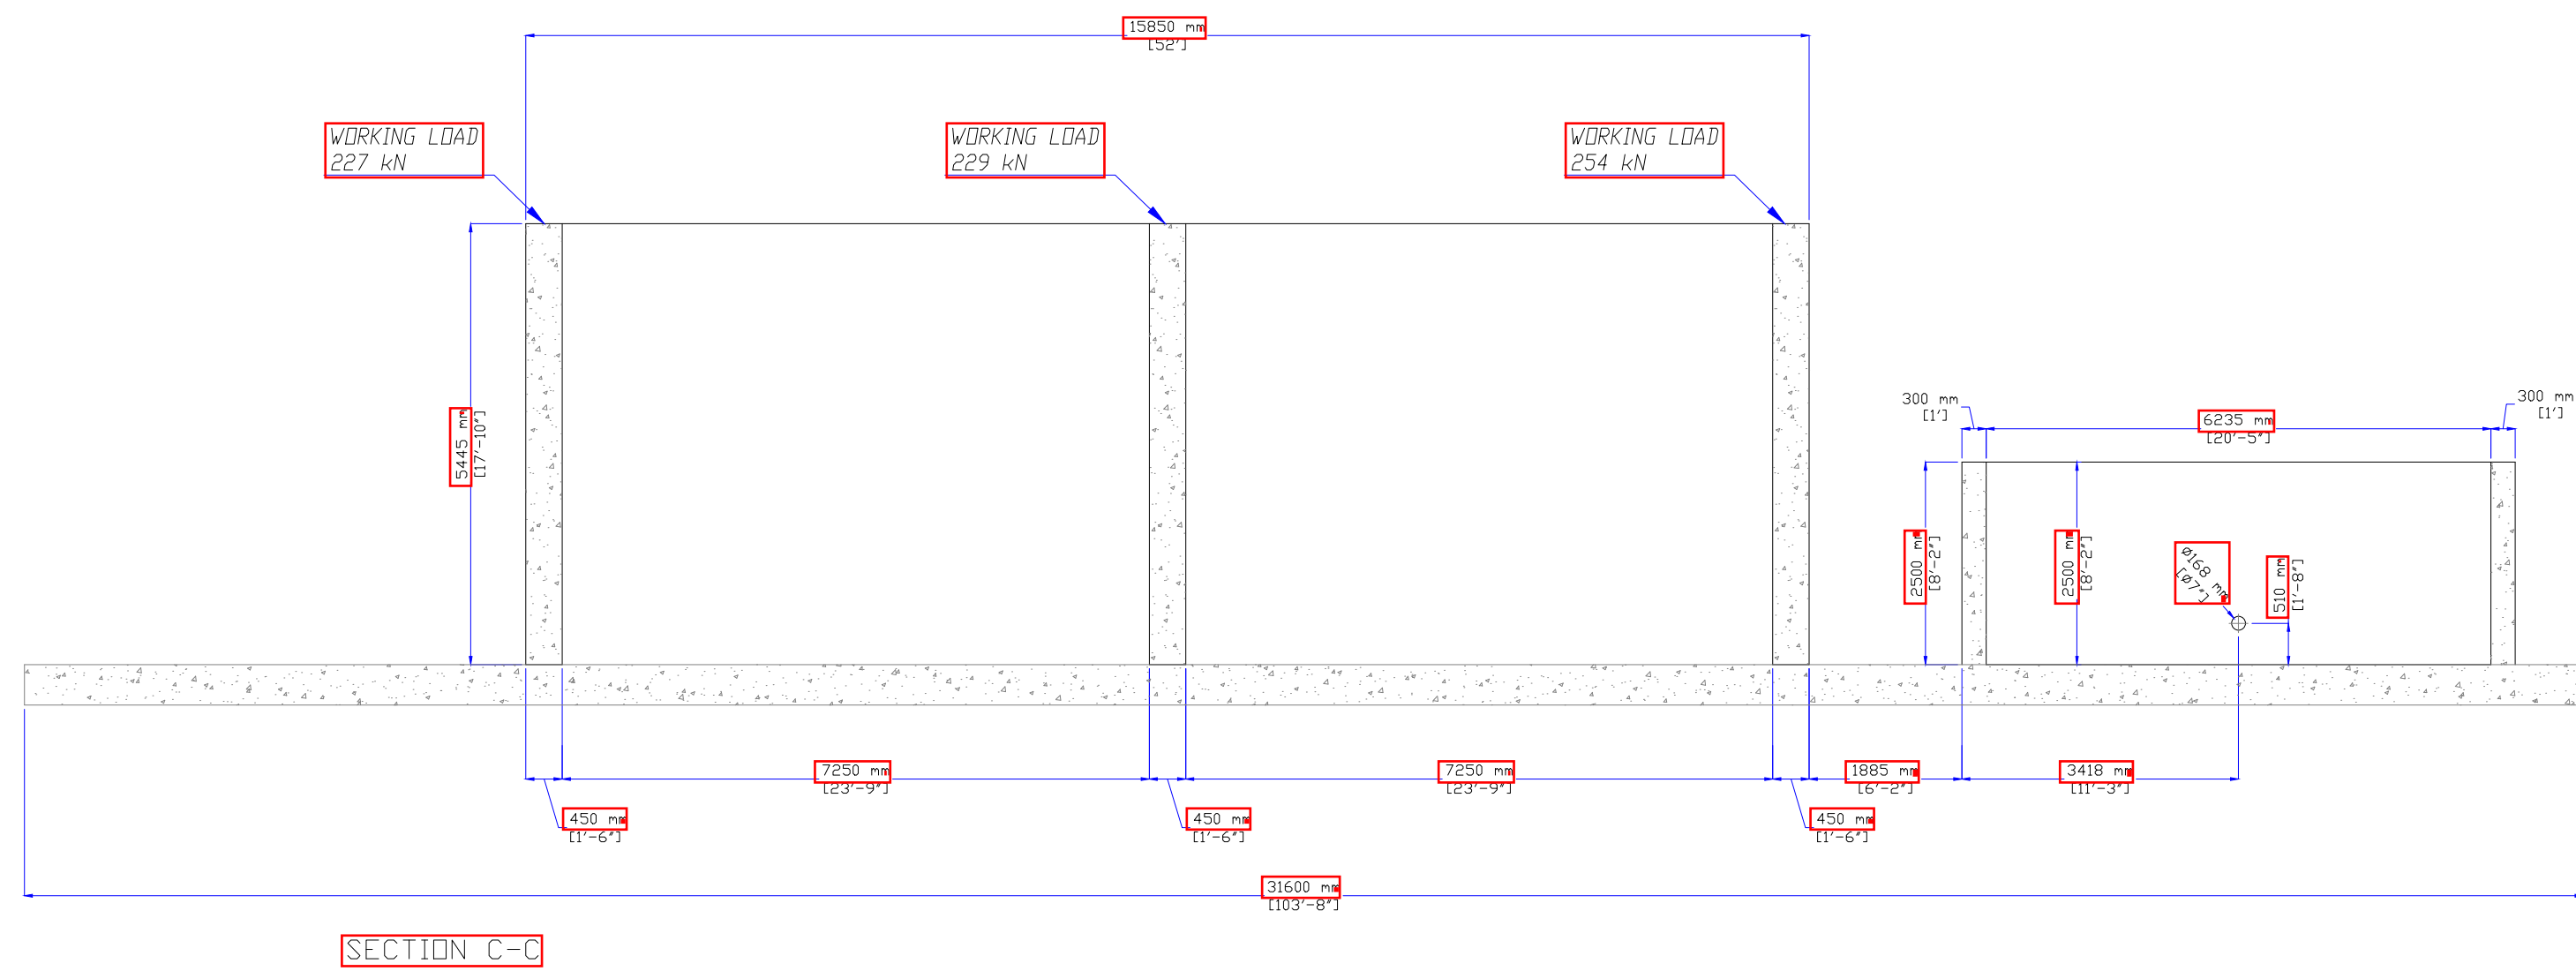

Customer		Drawing code	
L.BEHAN FAMILY		012_C200117_02_04	
Impianti di depurazione e filtrazione acque Depuration plants and water filtration		Structure concrete view	
		design by	date 28.11.20
		checked by	date 28.11.20
		Giovanelli Davide	Rev. 02 pg. 4/4
		Zigri Alex	format A1
This documentation is the property of MATEC srl: third party reproduction and transmission is strictly forbidden. Transgressors will be prosecuted to the full extent of the law.			
via Aurelia Ovest, 383 tel. +39 0505 613104 info@matercitalia.com		54100 Macerata (MS) fax. +39 0505 615058 www.matercitalia.com	