


Drawing 33c: Silt Press Lateral View
Scale: 1:50
Client: L. Behan Aggregates & Recycling Ltd
Project: Substitute Consent Application - Laurence Behan
Source: Matec Engineering

SIZES: in the drawing refer to standard components. Therefore, they will have to be checked with components delivered by supplier.

DIMENSIONS OF CONCRETE WORKS ARE NOT BINDING.
CHECK WITH YOUR TECHNICIAN IN EXECUTIVE PROJECT.

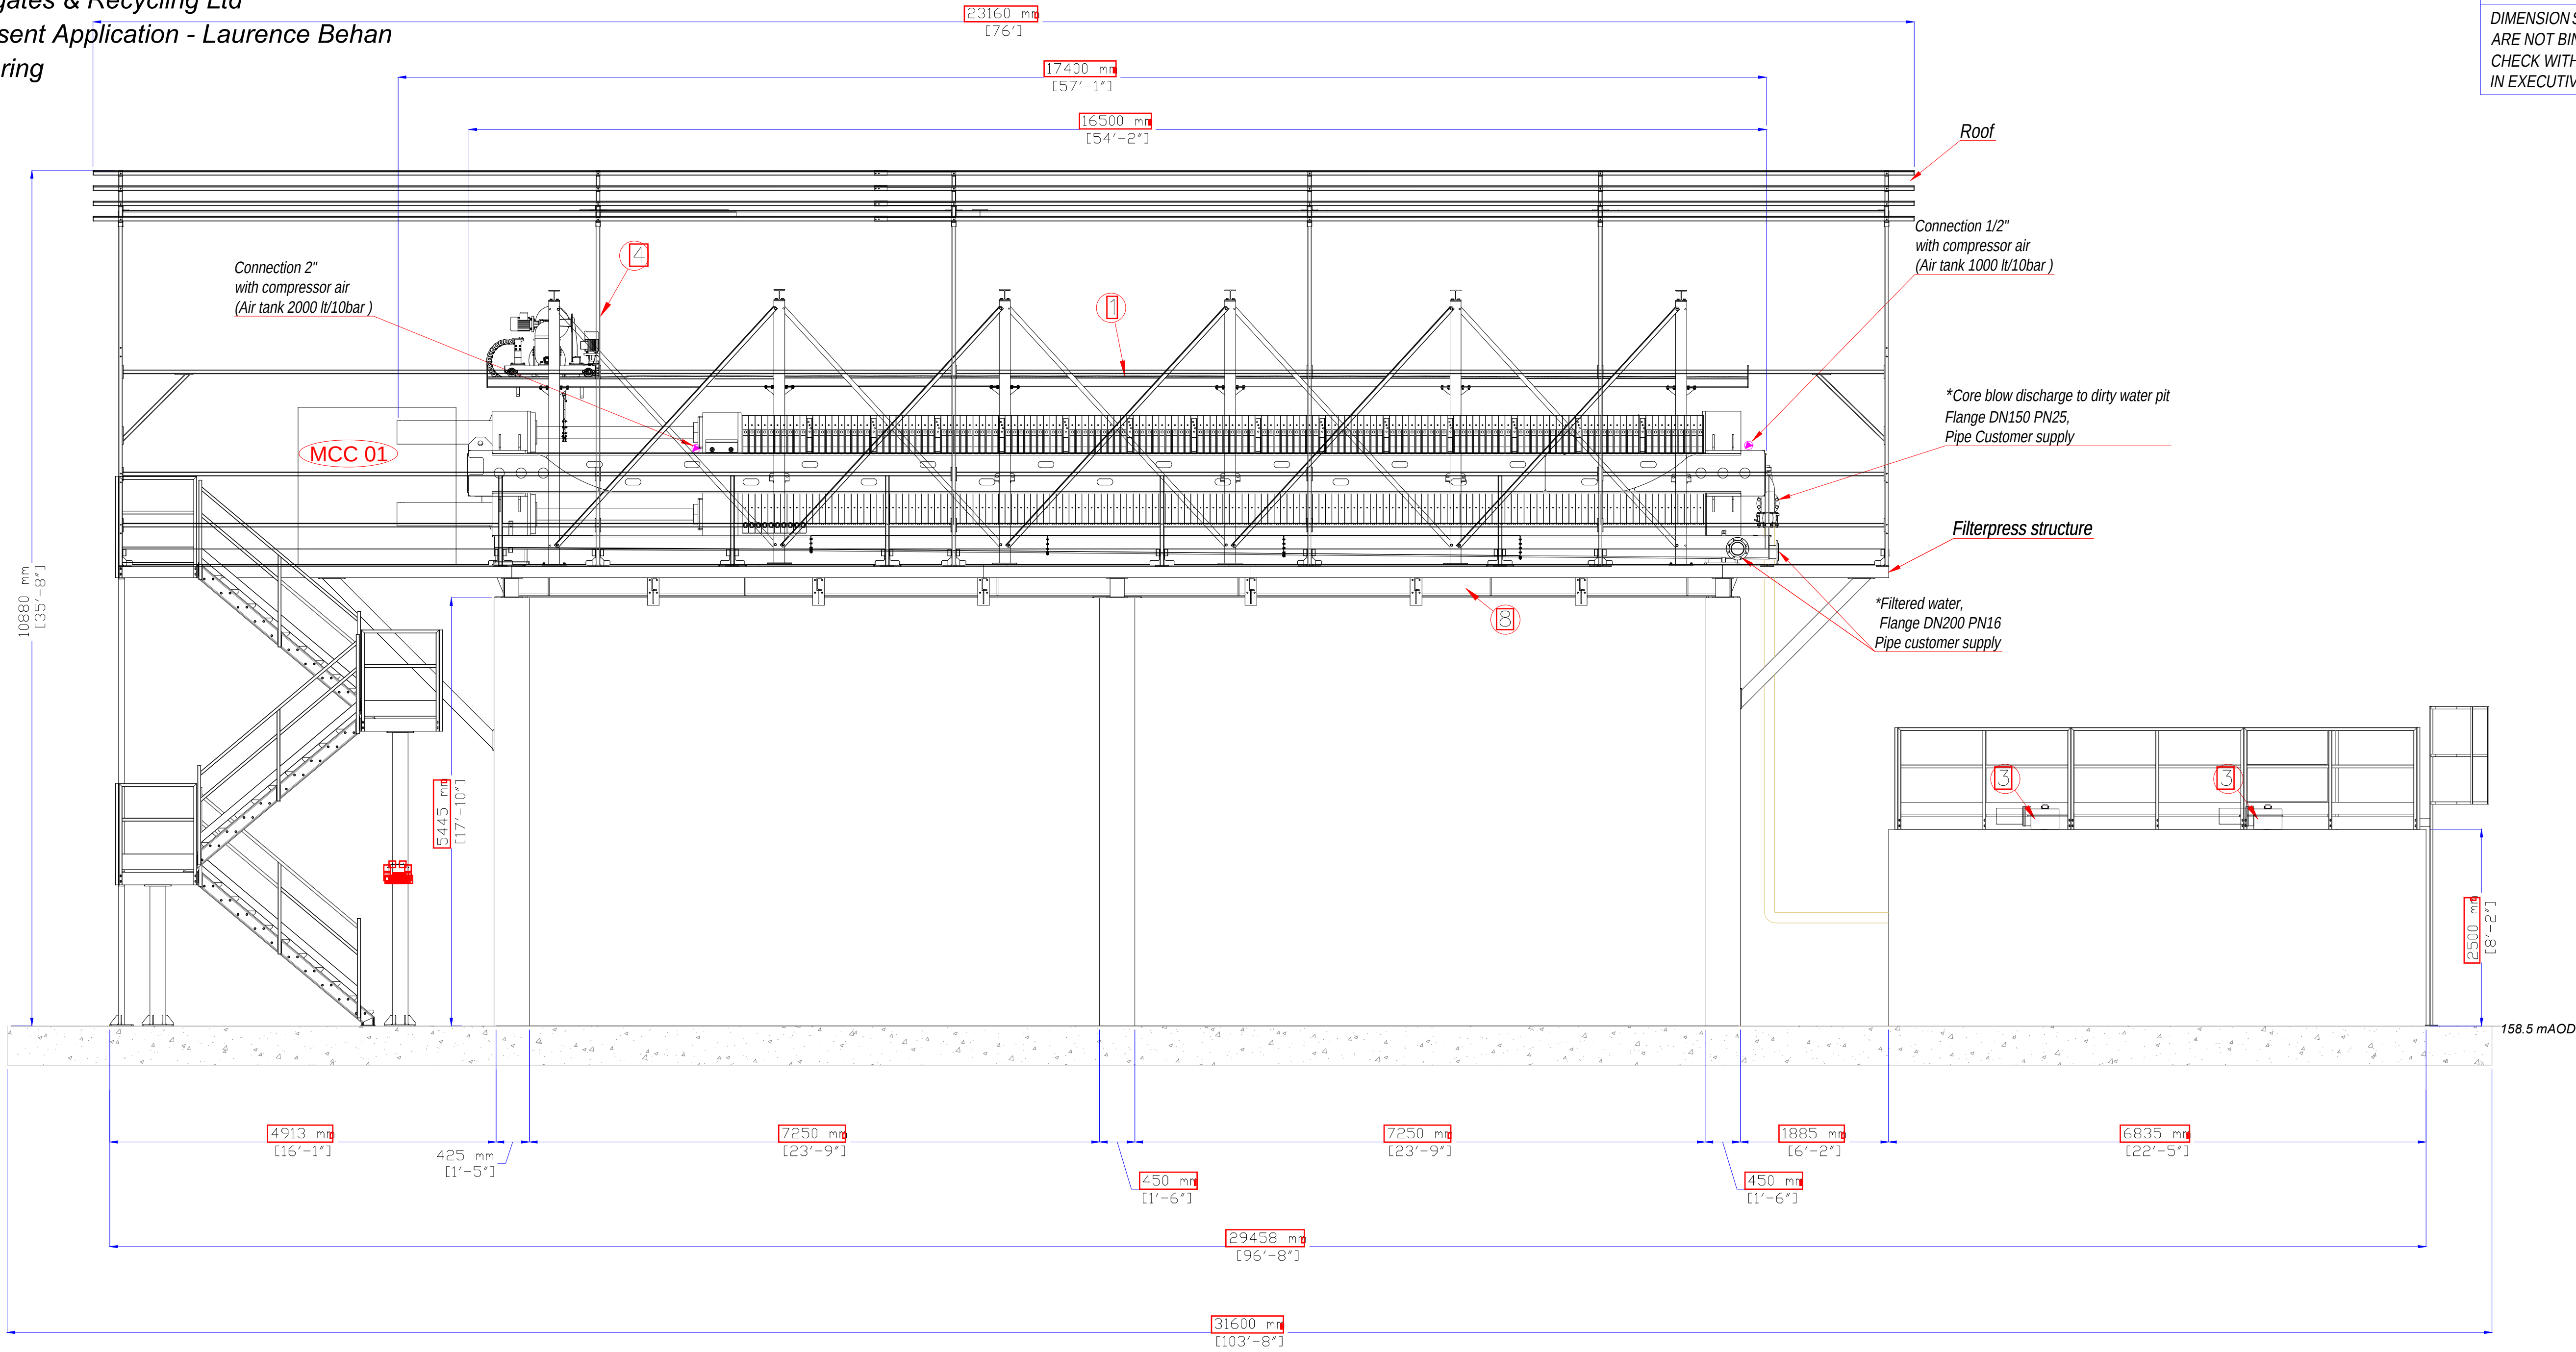

ELECTRICAL PANEL LEGEND			
MCC 01	FILTERPRESS ELECTRICAL PANEL, supplies and distributes power to hydraulic power unit, centrifugal pump, slurry homiginazer agitators, robowash feeding pump, robowash, drip tray, compressor and kit flushing	191.37	400 V 50 Hz
N° Panel	DESCRIPTION	Power kW	VOLTAGE FREQUENCY
Carefully verify the Layout proposal in every detail and kindly submit a confirmation or a request for modification Customer signature: _____ All electrical cables and general electrical panel are excluded from Matec supply unless otherwise specified in the contract.			

***	Considering a material weight of 1.85 g/cm³				
**	Considering a material weight of 1.8 g/cm³				
*	Supplied by Customer				
9	Roof			8.200	
8	Skid			7.800	
7	Kit flushing		0.37		
6	Compressor		11		
5	Robowash feeding pump		30		
4	Robowash		1.5 + 1.5		
3	n°4 Mud agitator		4 x 4		
2	Filter feeding centrifugal pump	M365/A/A300	90		
1	Filter press	FP 1500x1500_150P HP	30 + 11	38.000	***56.500
POS.	DESCRIPTION	MODEL	power kW	empty weight kg	working weight kg
LEGEND					
 electrical connection point		 potable water connection		 air connection pipe	
Customer				Drawing code	
L.BEHAN FAMILY				012_C200117_02_03	
Impianti di depurazione e filtrazione acque Depuration plants and water filtration		Lateral View _ Depuration plants/filtration		Rev. 02	
		design by		Giovaneli Davide	
		date		28.11.20	
		date		28.11.20	
checked by		Zigni Alex		format A1	
This documentation is the property of MATEC srl: third party reproduction and transmission is strictly forbidden. Transgressors will be prosecuted to the full extent of the law.					
via Aurelia Ovest, 383 tel. +39 0585.831034 info@matecitalia.com		54100 Massa (MS) fax. +39 0585.835598 www.matecitalia.com			