


Drawing 33d: Silt Press Frontal View
Scale: 1:50
Client: L. Behan Aggregates & Recycling Ltd
Project: Substitute Consent Application - Laurence Behan
Source: Matec Engineering

SIZES: in the drawing refer to standard components. Therefore, they will have to be checked with components delivered by supplier.

DIMENSIONS OF CONCRETE WORKS ARE NOT BINDING.
CHECK WITH YOUR TECHNICIAN IN EXECUTIVE PROJECT.

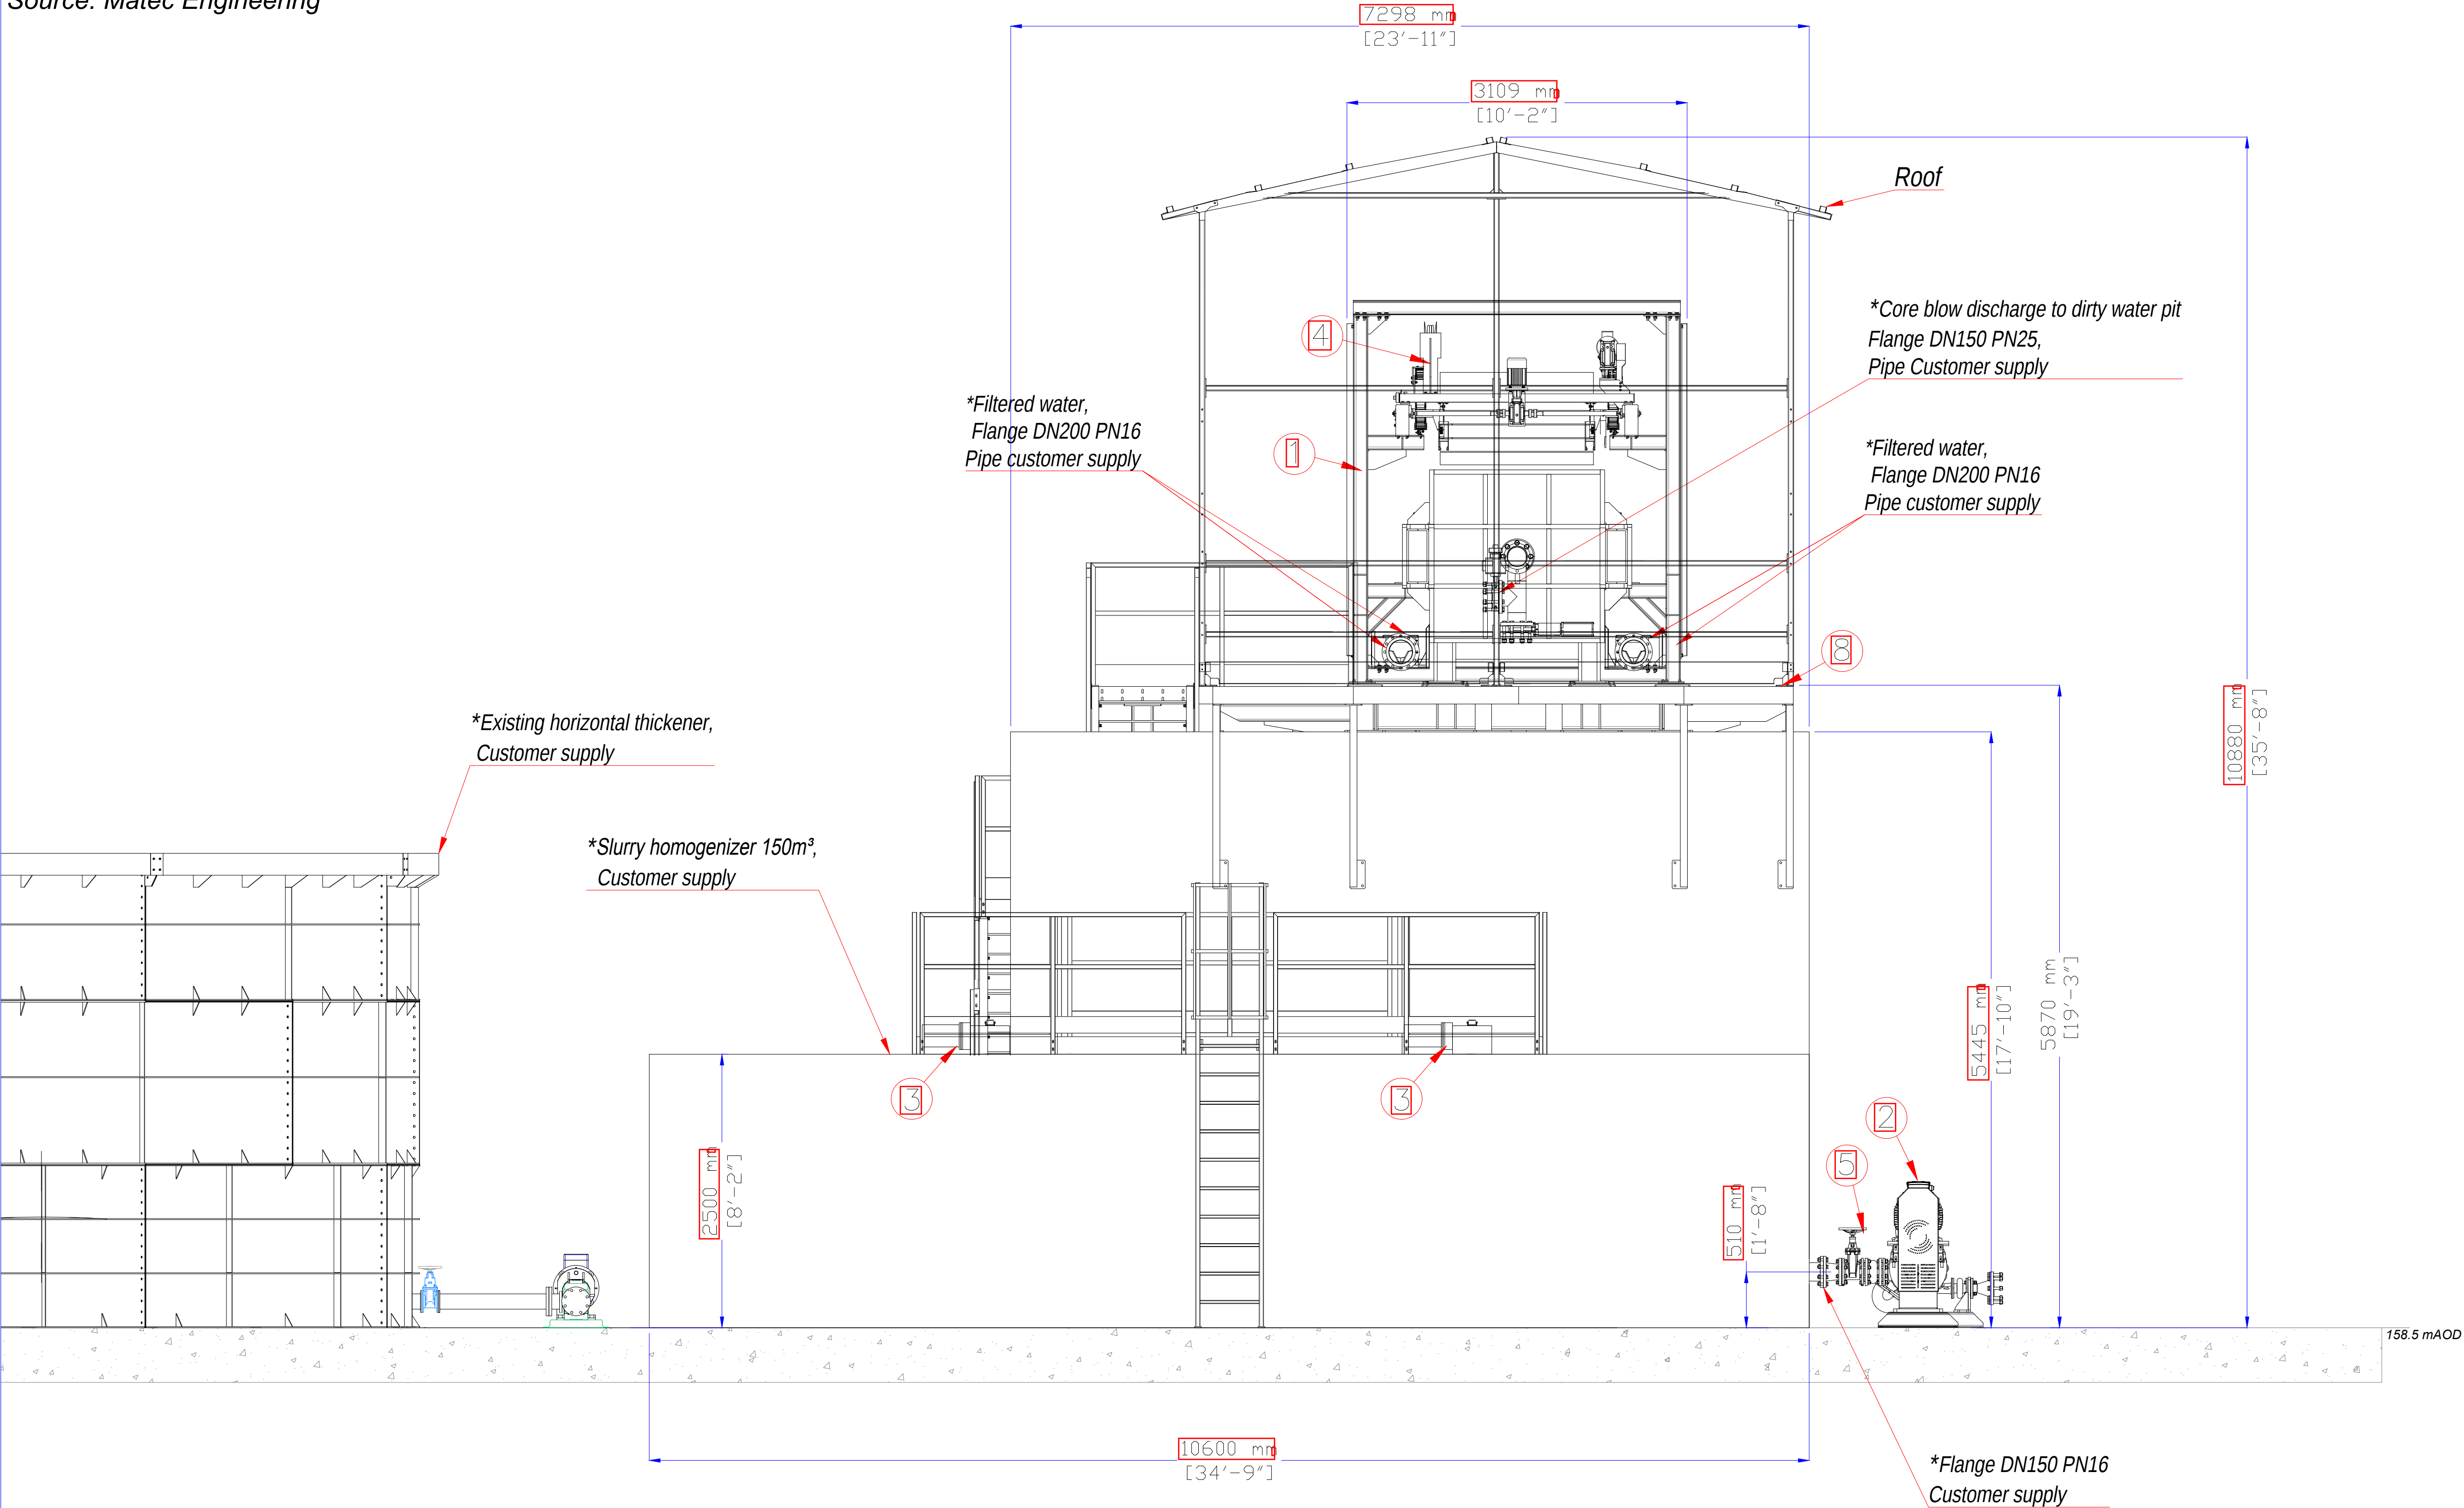

ELECTRICAL PANEL LEGEND

MCC 01	FILTERPRESS ELECTRICAL PANEL, supplies and distributes power to hydraulic power unit, centrifugal pump, slurry homiginazer agitators, robowash feeding pump, robowash, drip tray, compressor and kit flushing	191.37	400 V 50 HZ
N° Panel	DESCRIPTION	Power kW	VOLTAGE FREQUENCY

Carefully verify the Layout proposal in every detail and kindly submit a confirmation or a request for modification
Customer signature:_____

All electrical cables and general electrical panel are excluded from Matec supply unless otherwise specified in the contract.

***	Considering a material weight of 1.85 g/cm³			
**	Considering a material weight of 1.8 g/cm³			
*	Supplied by Customer			
9	Roof		8.200	
8	Skid		7.800	
7	Kit flushing	0.37		
6	Compressor	11		
5	Robowash feeding pump	30		
4	Robowash	1.5 + 1.5		
3	n°4 Mud agitator	4 x 4		
2	Filter feeding centrifugal pump	M365/A/A300	90	
1	Filter press	FP 1500x1500_150P HP	30 + 11	38.000
				empty weight kg
				working weight kg

LEGEND					
 electrical connection point		 potable water connection		 air connection pipe	
Customer				Drawing code	
L.BEHAN FAMILY				012_C200117_02_02	
Impianti di depurazione e filtrazione acque <i>Depuration plants and water filtration</i>			Frontal View _ Depuration plants/filtration		Rev. 02
			design by		Giovanelli Davide
			date		28.11.20
			checked by		Zigni Alex
			date		28.11.20
			format		A1
This documentation is the property of MATEC srl: third party reproduction and transmission is strictly forbidden. Transgressors will be prosecuted to the full extent of the law.					



Via Aurelia Ovest, 383
tel. +39 0585.831034
info@matecitalia.com

54100 Massa (MS)
fax. +39 0585.835598
www.matecitalia.com