

Path: \\nas11-01\proj\01\Company\PROJECTS\2013\20130501\1776 - Subst Consent App - as of May 2021 - 1.dwg
Scale: 1:500
Drawing: 04a1
Title: EXISTING SITE LAYOUT - Overall Area
Date: 2021-05-28
Time: 10:40:44
User: J. Behan
Project: L. Behan Aggregates & Recycling Ltd
Drawing: 04a1
Title: EXISTING SITE LAYOUT - Overall Area
Date: 2021-05-28
Time: 10:40:44
User: J. Behan
Project: L. Behan Aggregates & Recycling Ltd

Projection / Spatial Reference:
=====
Projection= IRENET95_ITM

Centre Point Coordinates:
=====
X,Y= 699748.725670


Reference Index:
=====
Map Series | Map Sheets
1:2,500 | 3450-B
1:2,500 | 3388-C
1:2,500 | 3451-A
1:2,500 | 3387-D

Source Data Release:
=====
DCLMS Release V1.123.106

OSI Licence No.
CYAL50192220

SITE
NOTICE

Operations
Water Well

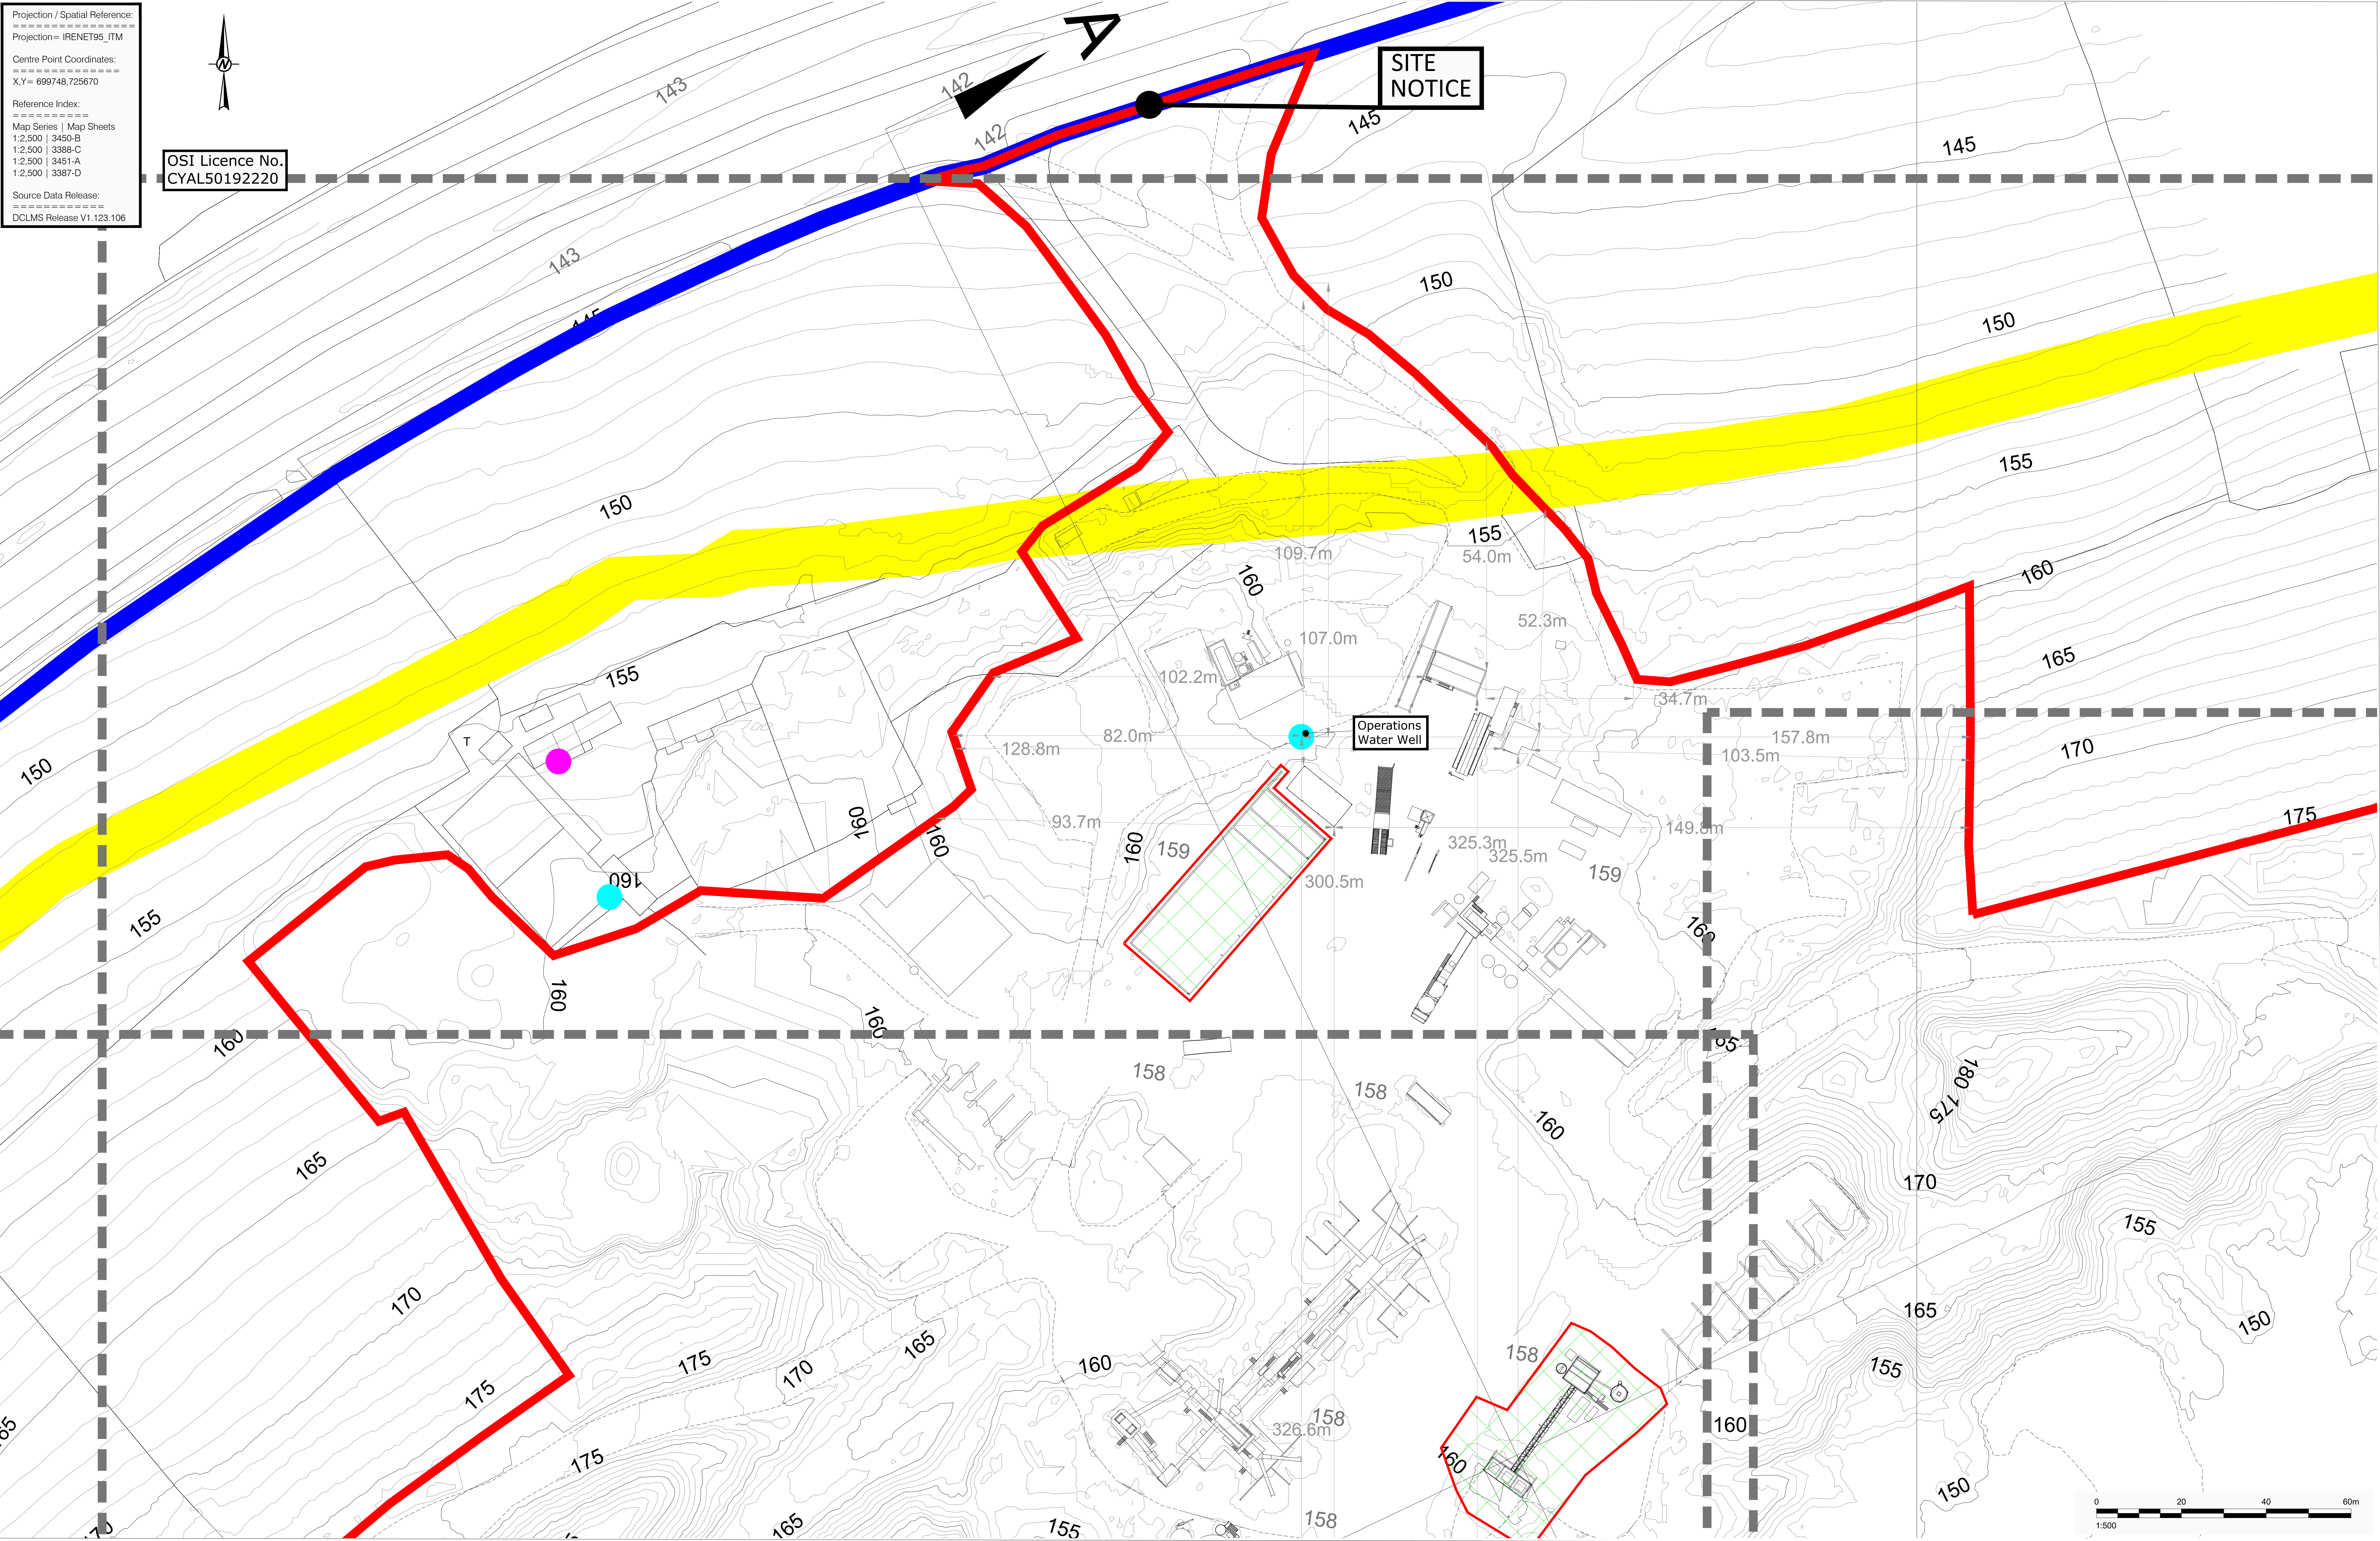

LEGEND:

- LANDS UNDER CONTROL OF APPLICANT
- APPLICATION BOUNDARY
- EXISTING GROUND CONTOUR (mOD)
- CROSS SECTION REFERENCE
- WAYLEAVE
- EXCLUDED FROM SUBSTITUTE CONSENT APPLICATION
- WASTEWATER TREATMENT SYSTEM
- WATER WELL

NOTES:

- GRID REFERENCES ARE IN METRES & TO ITM COORDINATES.
- LEVELS ARE IN METRES & TO O.S. DATUM.
- DIMENSIONS ARE IN METRES.
- REFER TO DRAWING 03a FOR OVERALL SITE DETAILS

CLIENT

L BEHAN AGGREGATES & RECYCLING LTD

CONSULTANT

GOLDER

YYYY-MM-DD 2021-May-28
DESIGNED POB
PREPARED AJ
REVIEWED RT
APPROVED BB

PROJECT

SUBSTITUTE CONSENT APPLICATION - LAURENCE BEHAN

TITLE

EXISTING SITE LAYOUT - Overall Area

PROJECT NO.
20137776

DRAWING NO.
04a1

REV.
A

SCALE
1:500 A0

IF THIS MEASUREMENT DOES NOT MATCH WHAT IS SHOWN, THE SHEET SIZE HAS BEEN INCREASED FROM 150x210 TO 210x297mm