

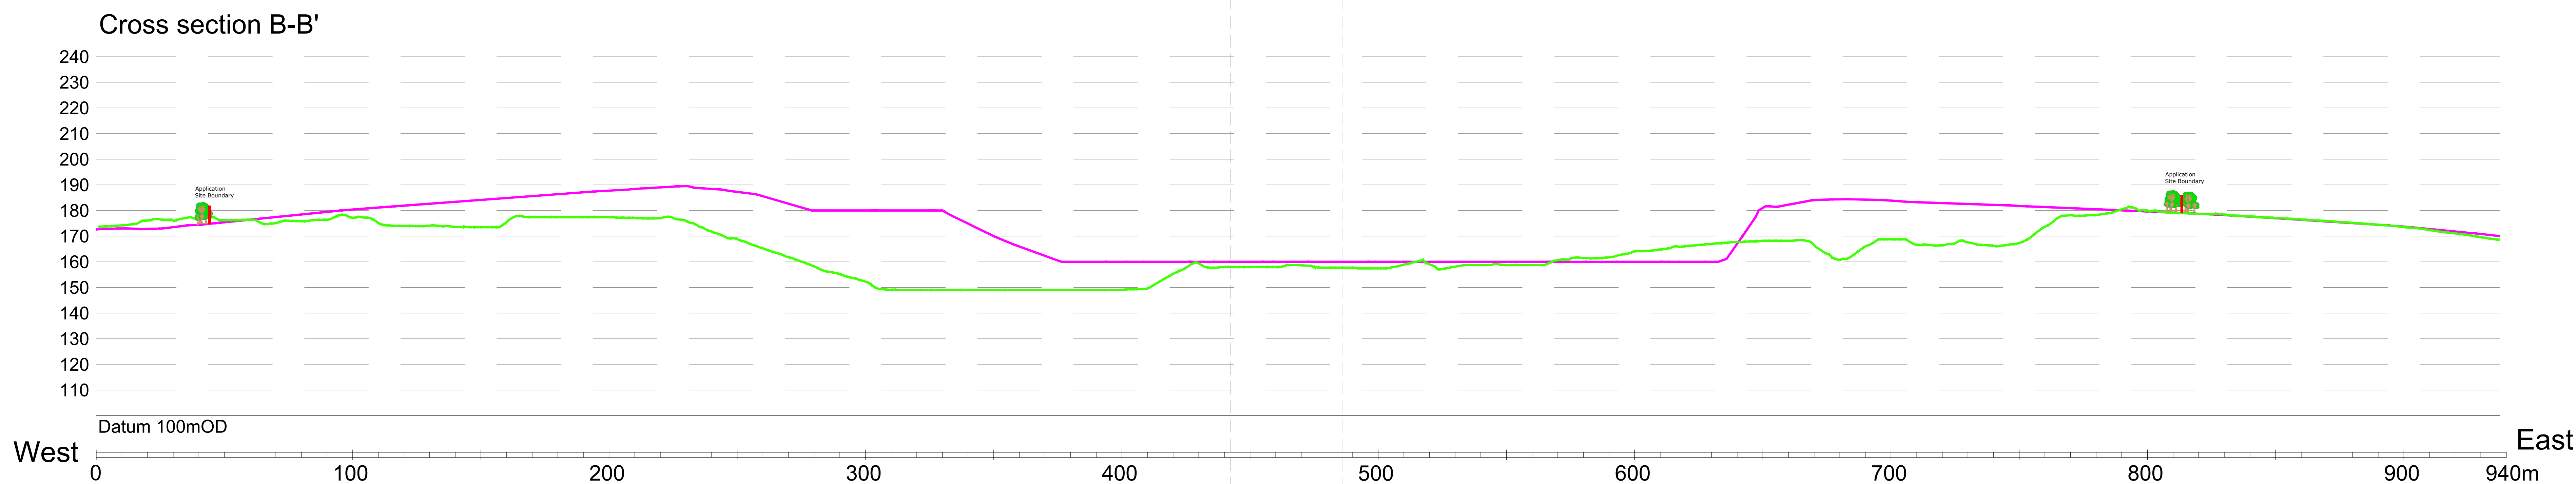


See Dwg. 05b

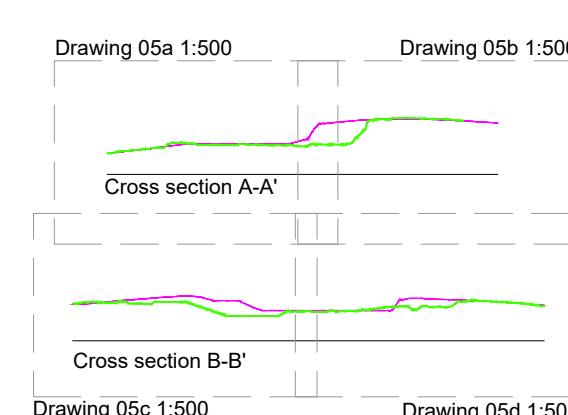

See Dwg. 05d

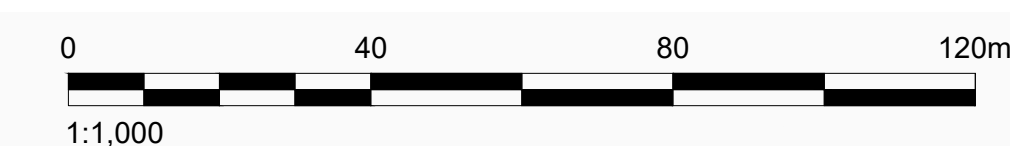

CLIENT		PROJECT	
L BEHAN AGGREGATES & RECYCLING LTD		SUBSTITUTE CONSENT APPLICATION - LAURENCE BEHAN	
CONSULTANT	YYYY-MM-DD	TITLE	
	DESIGNED	2021-May-28	
	POB		
	PREPARED	AJ	
	REVIEWED	RT	
	APPROVED	BB	

