



- LEGEND:**
- PLANNING BOUNDARY —
 - CONSTRUCTION COMPOUNDS
 - PROPOSED WWTP/PS COMPOUND
 - PROPOSED ORBITAL SEWER ROUTE (GRAVITY) —
 - PROPOSED ORBITAL SEWER ROUTE (RISING MAIN) —
 - PROPOSED OUTFALL PIPELINE ROUTE (LAND BASED SECTION) —
 - PROPOSED OUTFALL PIPELINE ROUTE (MARINE SECTION) —
 - PROPOSED REGIONAL BIOSOLIDS STORAGE FACILITY ●

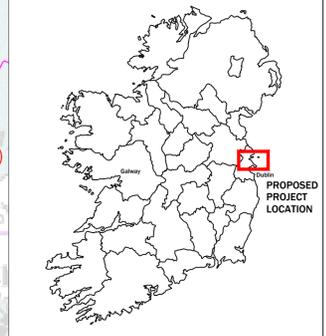

- NOTES:**
1. FIGURED DIMENSIONS ONLY TO BE TAKEN FROM THIS DRAWING.
 2. ALL DRAWINGS TO BE CHECKED BY THE CONTRACTOR ON SITE.
 3. ENGINEER/EMPLOYERS REPRESENTATIVE, AS APPROPRIATE, TO BE INFORMED BY THE CONTRACTOR OF ANY DISCREPANCIES BEFORE ANY WORK COMMENCES.
 4. THE CONTRACTOR SHALL UNDERTAKE A THOROUGH CHECK FOR THE ACTUAL LOCATION OF ALL SERVICES/UTILITIES, ABOVE AND BELOW GROUND, BEFORE ANY WORK COMMENCES.
 5. ALL LEVELS SHOWN RELATE TO ORDNANCE SURVEY DATUM AT MAIN HEAD.
 6. OSI DISCOVERY SHEET NO'S: 3022, 3024, 3222, 3224.

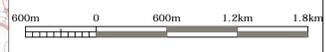

Rev	Date	Description	By	Chkd.
D01	08.06.18	ISSUE FOR PLANNING	ADC	BD

Client: **UISCE**
 EIREANN: IRISH WATER

Project: **Greater Dublin Drainage**

Title: **OVERALL PROJECT CONTEXT MAP**

Scale @ A1: **1:30,000**

Prepared by: **A. O'Callaghan** | Checked: **B. Downes** | Date: **June 2018**

Project Director: **C. O'Keefe**

Drawing Status: **Planning**

JACOBS **TOBIN**

Drawing No.: **32102902-2000** | Revision: **P01**