

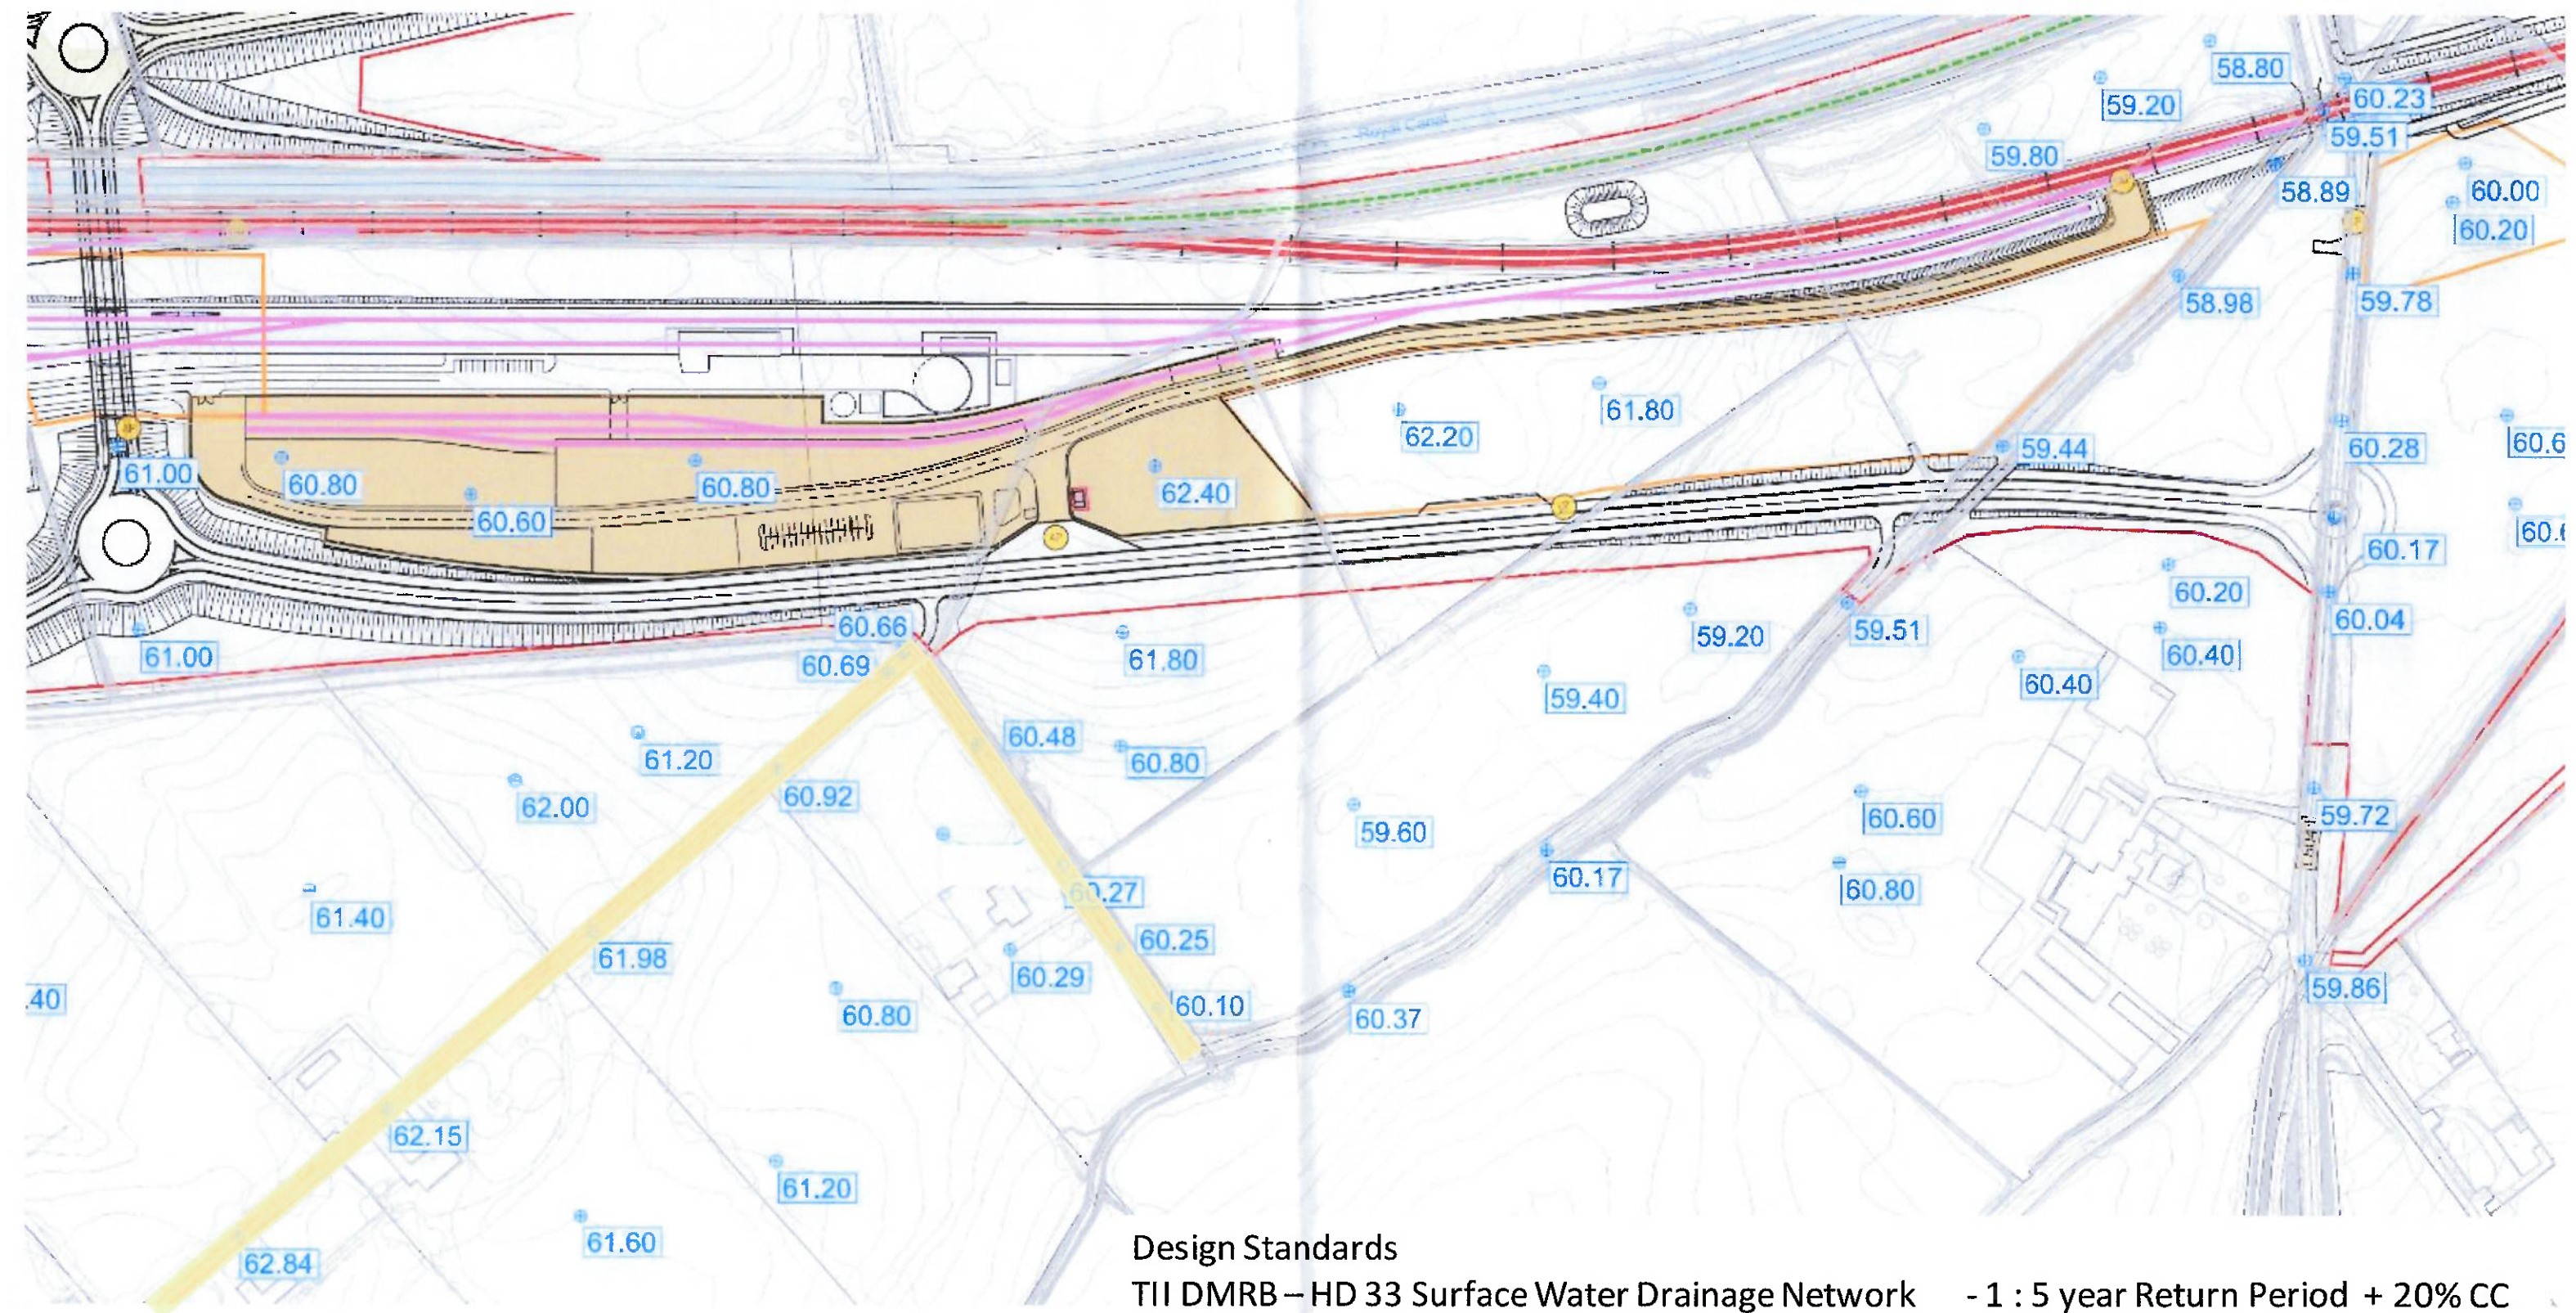


This morning

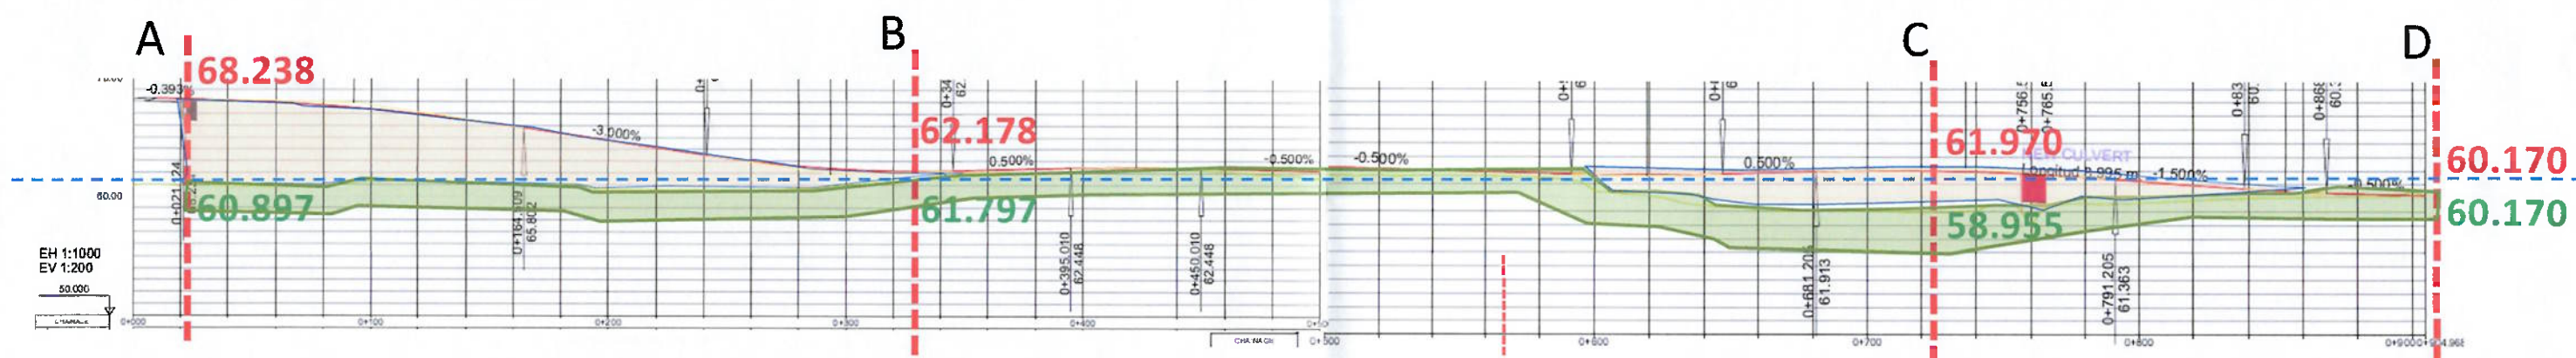

Design Standards

- TII DMRB – HD 33 Surface Water Drainage Network - 1 : 5 year Return Period + 20% CC
- TII DMRB – HD 33 Flood Risk - 1 : 100 Year Return Period + CC
- OPW Guidance for Planning Authorities – Critical Infra - 1: 1000 Year Return Period + CC

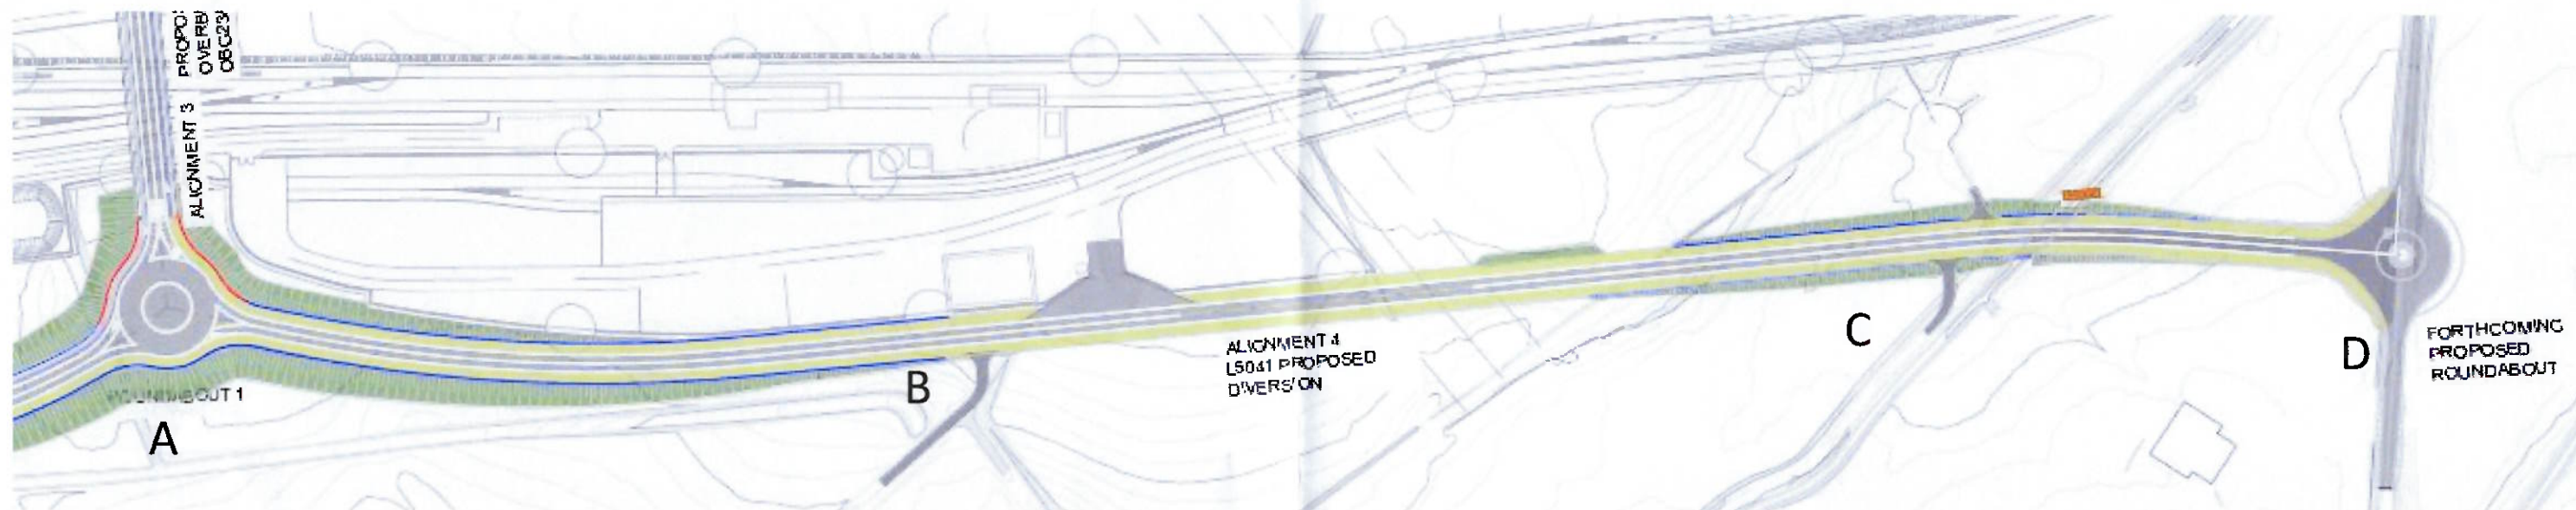

1:100+CC 60.89mOD

1:100+CC 60.76mOD

1:100+CC 60.22mOD

1:100 - 59.85mOD
1:100+CC 60.22mOD

1:1000+CC 61.21mOD

1:1000+CC 60.8mOD

1:1000+CC 60.46mOD

1 in 1000+CC = 60.46mOD

Exaggerated Vertical Scale 5:1