



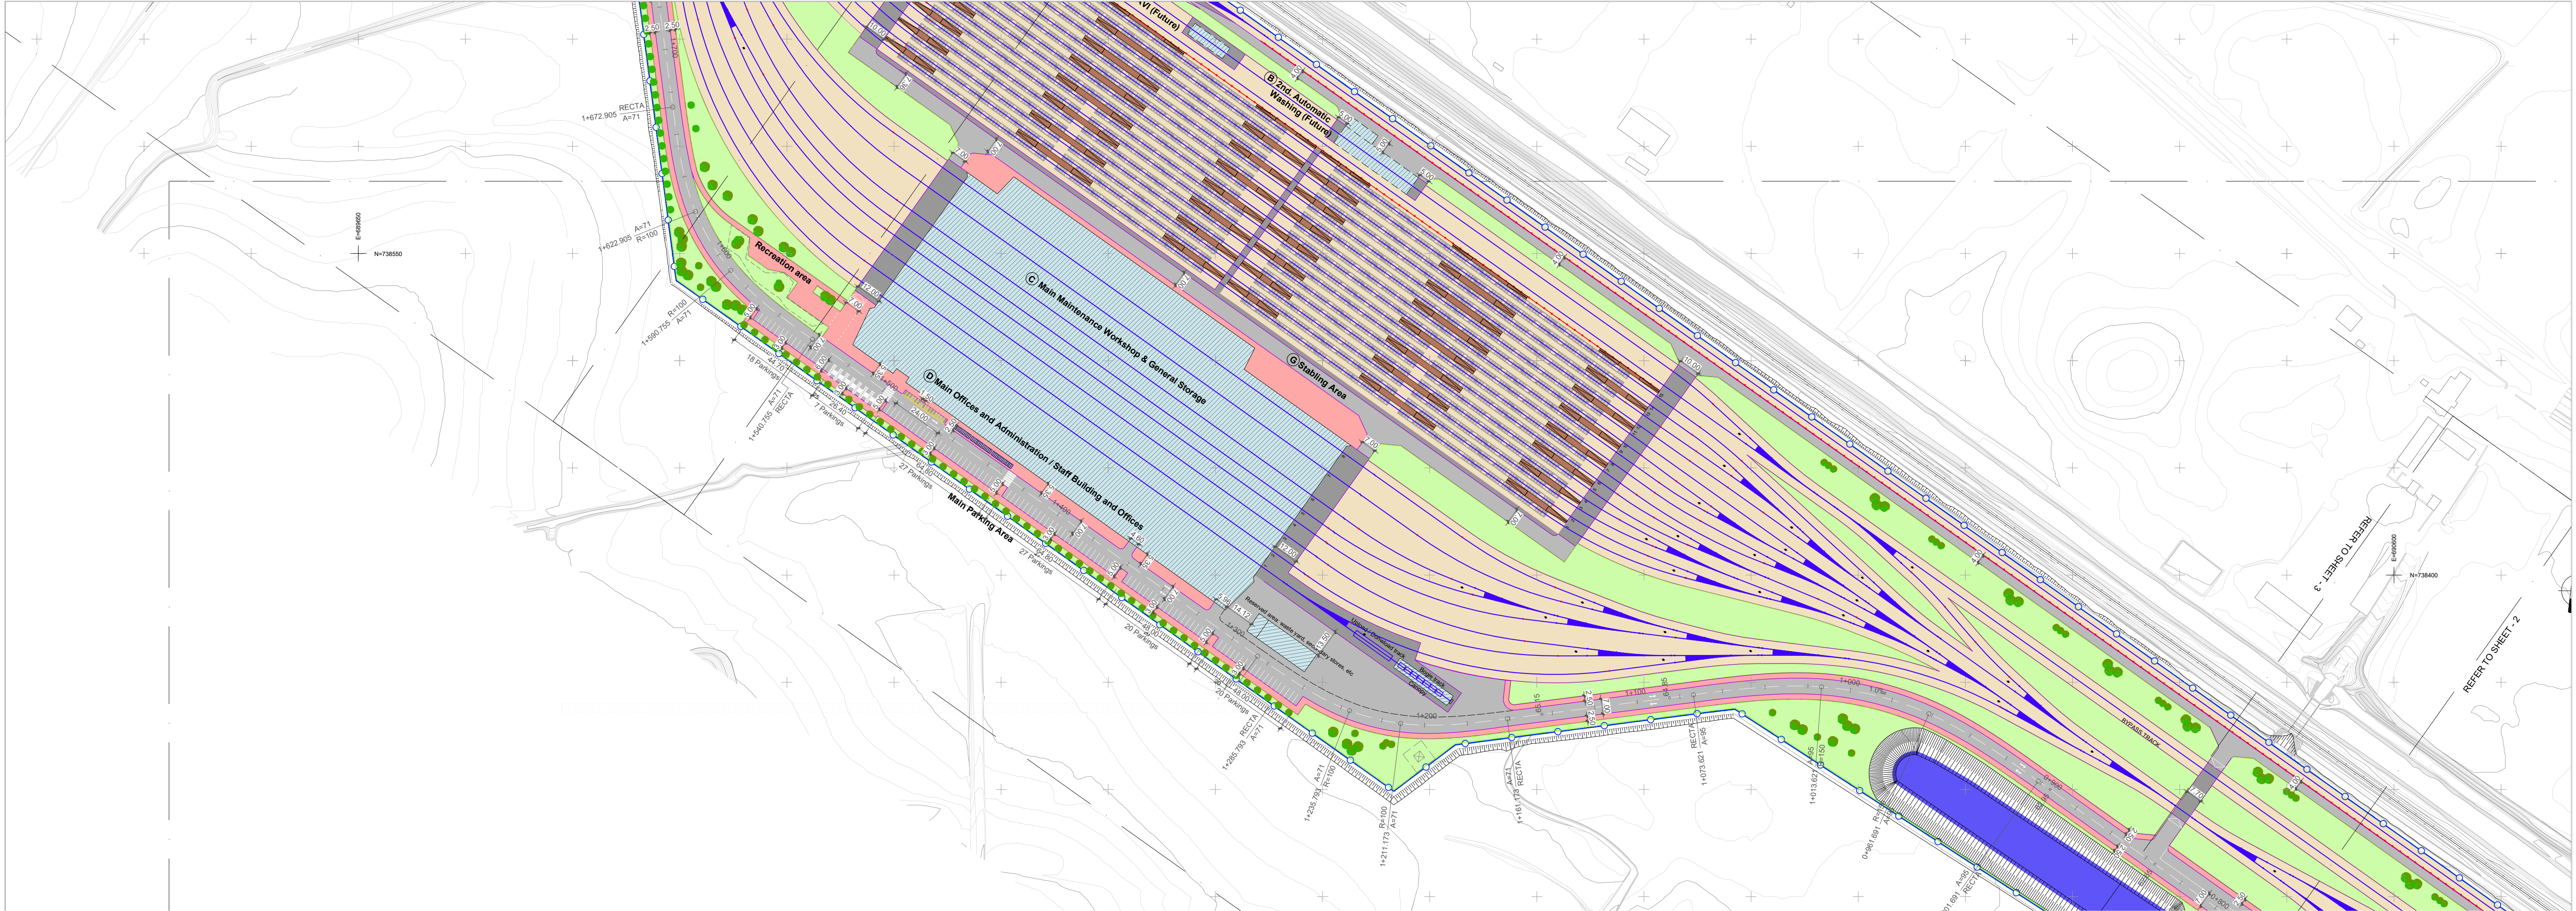

PROFILES LEGEND	
—	Road Level
—	Existing Ground
—	Earthworks Level
—	Top of Rail Level

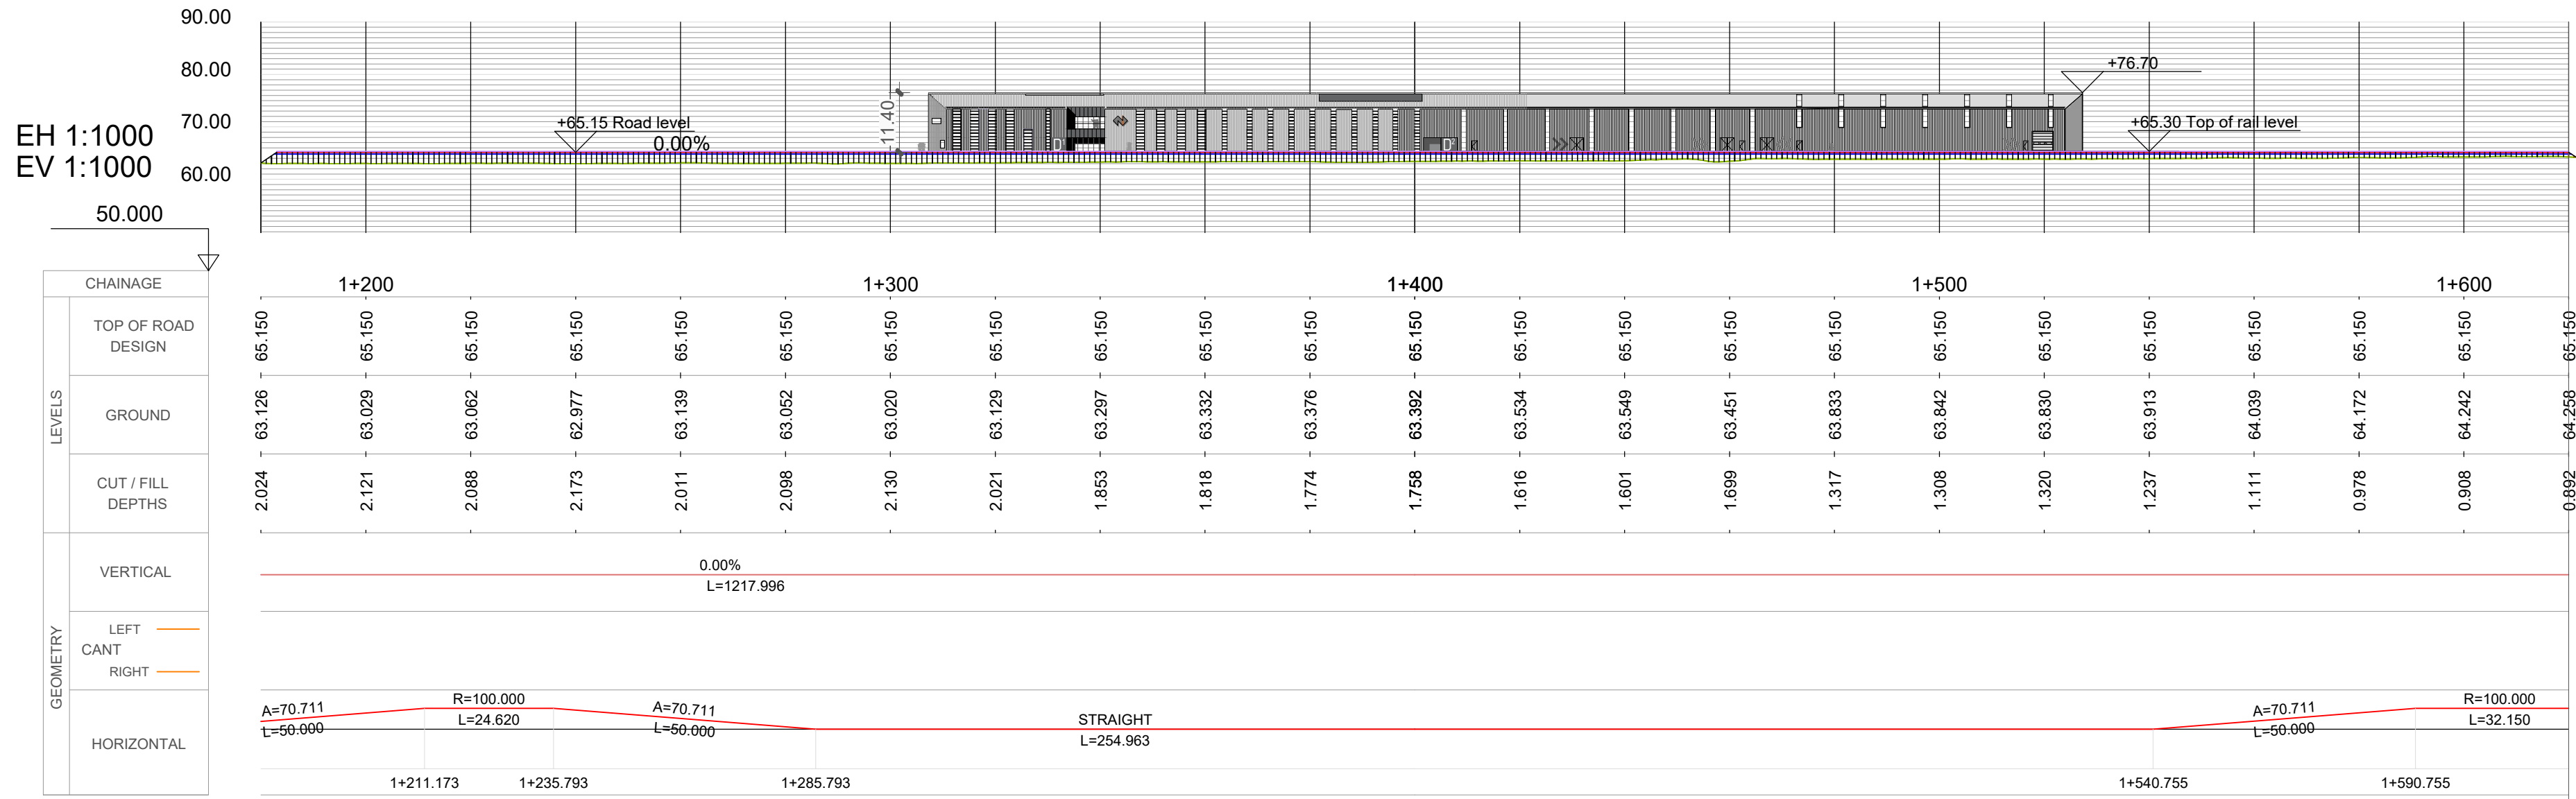

MAIN INTERNAL ROAD

V1	October 2023	PLANNING ISSUE			
REV.	DATE	DESCRIPTION	IMT	CCH	TMK
			PRODUCED BY	REVIEWED BY	APPROVED BY
© Irish Rail (2021). This drawing is confidential and the copyright in it is owned by Irish Rail. This drawing must not be either loaned, copied or otherwise reproduced in whole or in part or used for any purpose without the prior permission of Irish Rail. © Ordnance Survey Ireland and Government of Ireland. All O.S. data used for plans are printed under "Copyright Ordnance Survey Ireland" Survey No. 0039720 (OSi Aerial Data or OSi Lidar Data) & Survey No. 2021081_NMA_190 (OSi Vector Data). All elevations are in metres and relate to OSi Geoid Model (OSGM02) Mean Head as defined by existing Project Control. All Co-ordinates are in Irish Transverse Mercator Grid (ITM) as defined by OSi active GPS station Tallaght College (TLTG).					

Client

Consultant

Project

Drawing Title

DEPOT CIVIL DESIGN
GENERAL ARRANGEMENT
ROAD LAYOUT. LONGITUDINAL PROFILE

Scale:

H-1:1000/V-1:200

Drawing Number

Project | Originator | Discipline | Location | Type | Role | Number | Phase
MAY MDC CIV DEPM DR Y 0004 C

Date:

October 2023

Job No:

P/101086

Status:

S4 Suitable for Acceptance

Rev:

V 05

Sheet:

1 of 1