

DART + West Railway Order - Spencer Place Development Company Limited

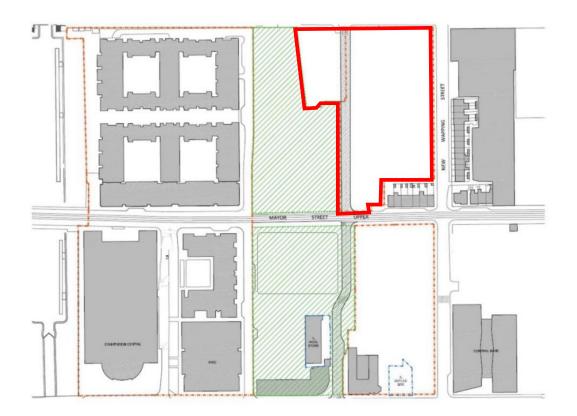





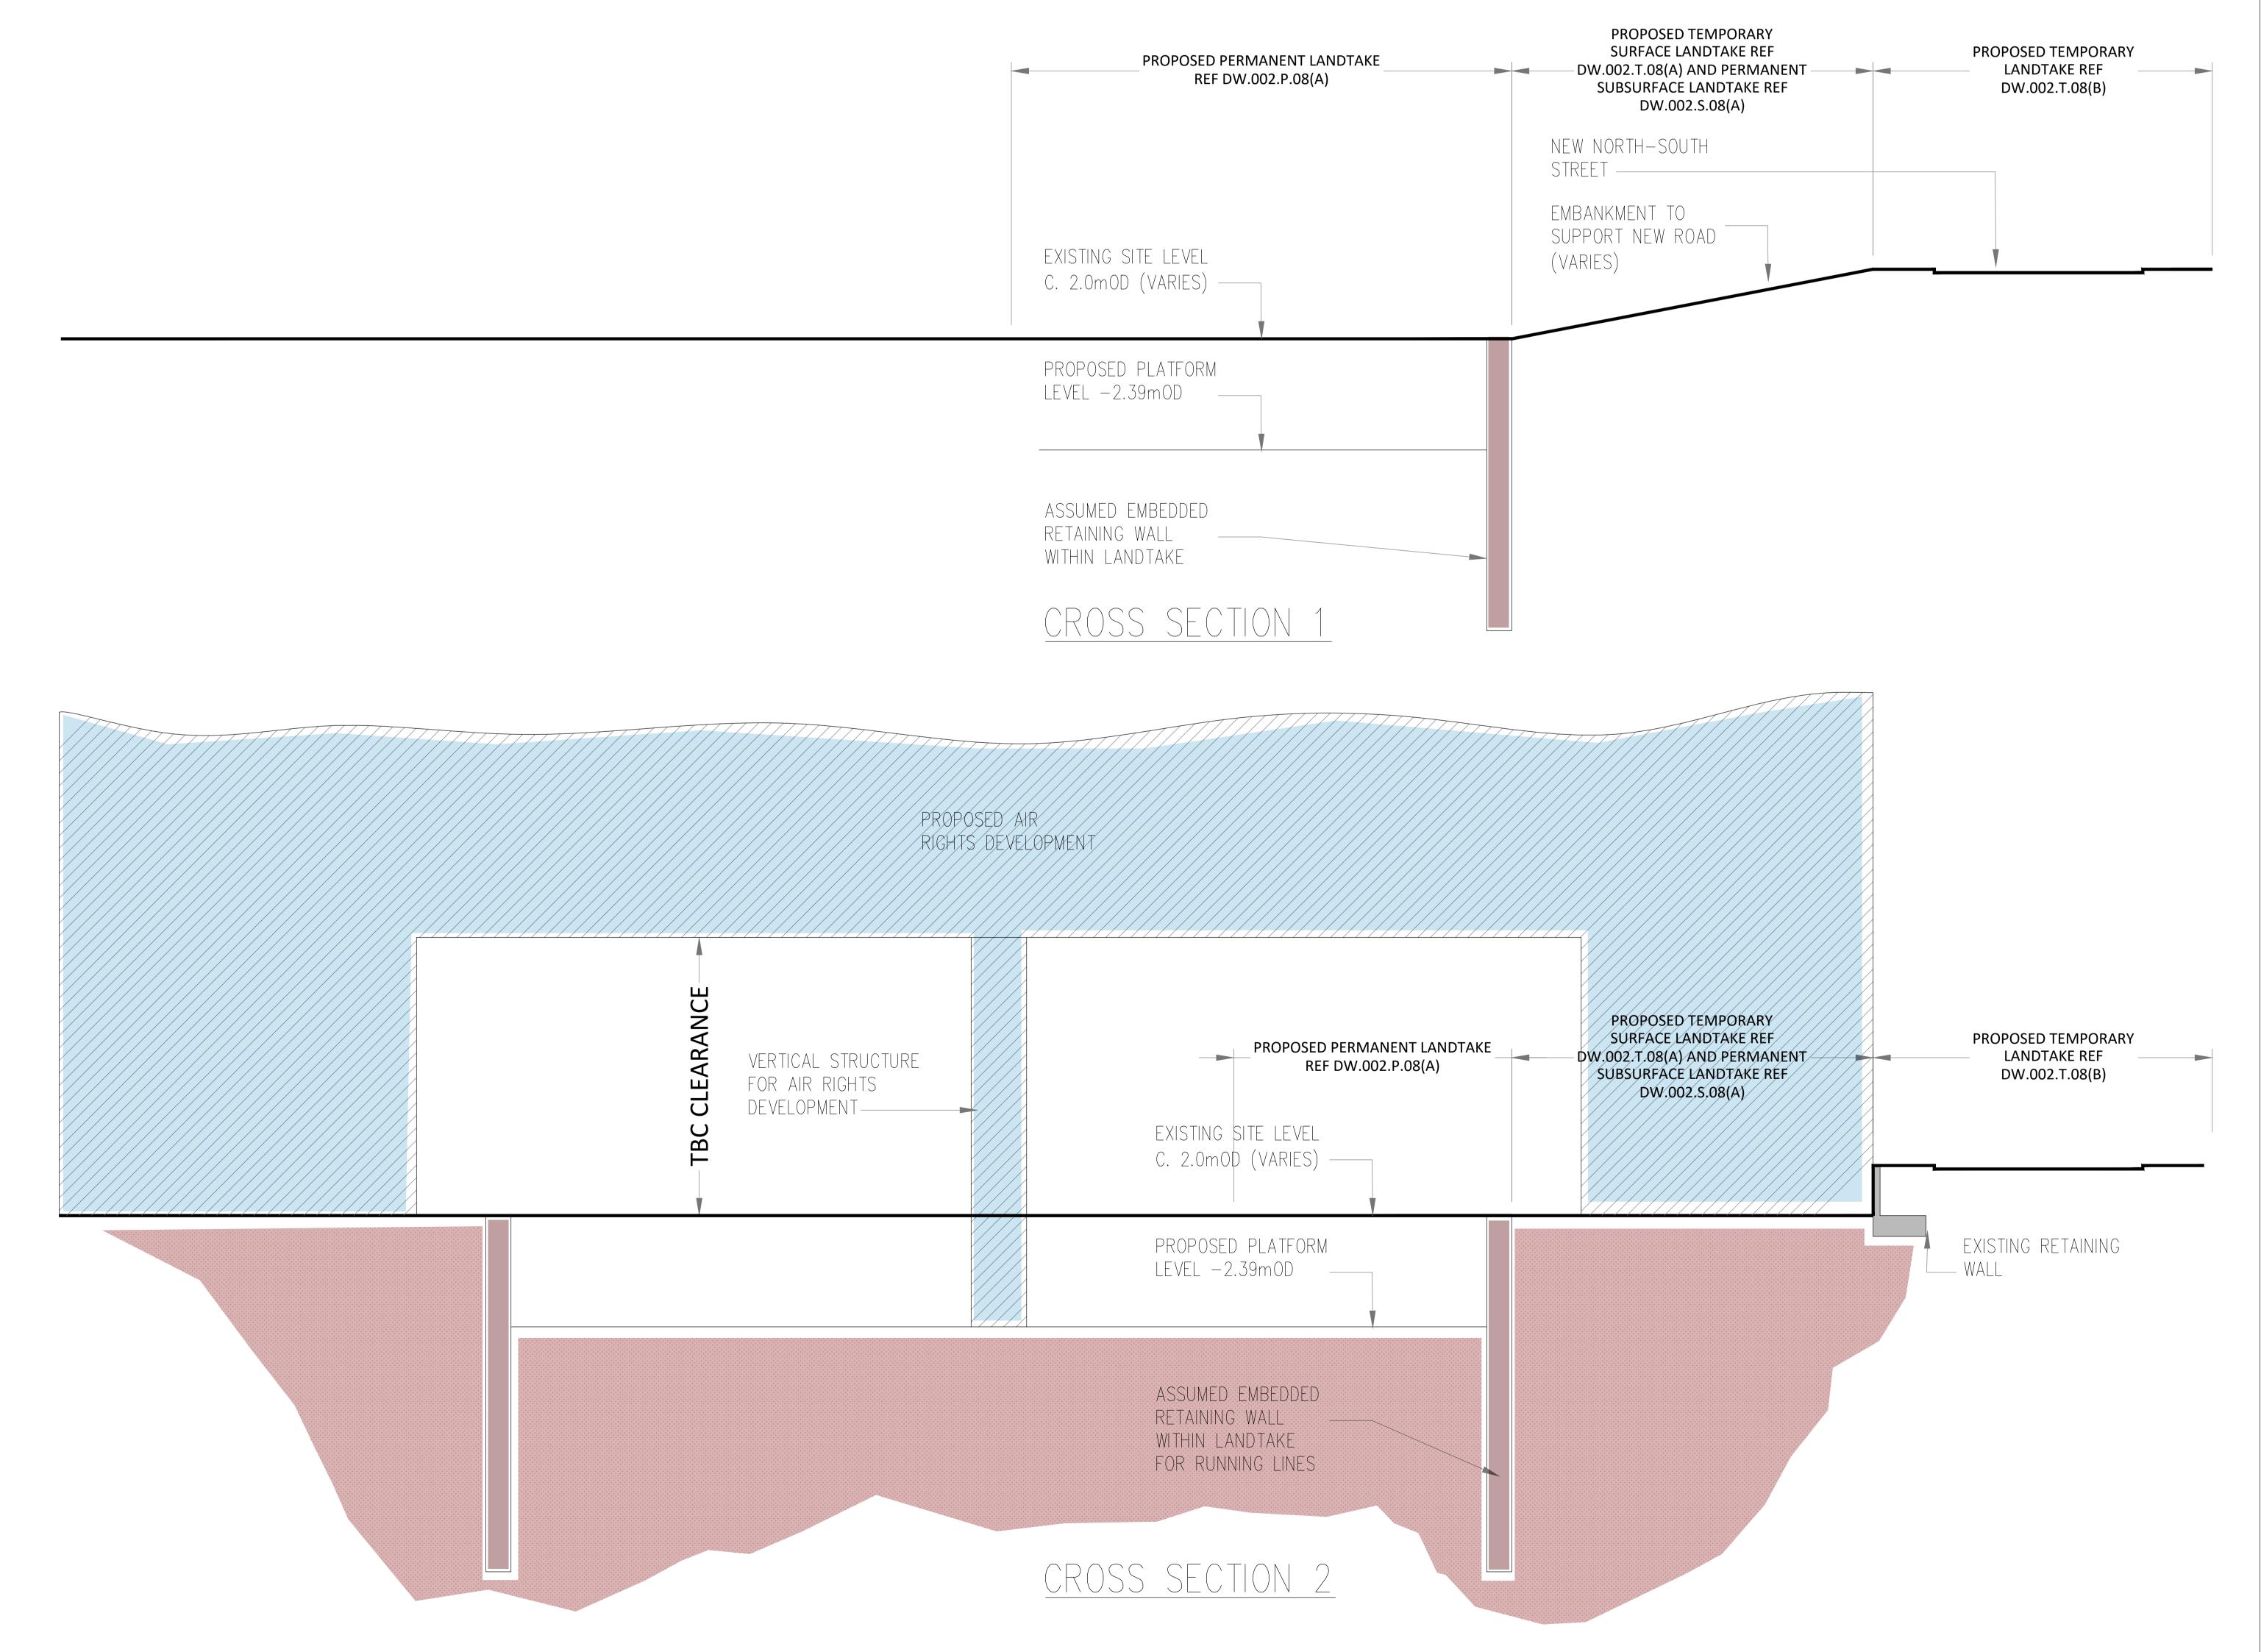

 NOTES For setting out refer to Architect's drawings. This drawing to be read in conjunction with all other Architectural and Engineering drawings and all other relevant drawings and Specifications. 	Rev. No. Date REVISION NOTE	Drn. By Chkd. By	Project	POTENTIAL AIR RIGHTS DEVELOPMENT AT SPENCER DOCK	CS Consulting Group
 DO NOT SCALE THIS DRAWING. Use figured dimensions only. No part of this document may be reproduced or transmitted in any form or stored in any retrieval system of any nature without the written permission as copyright holder except as agreed 			Title	INTERACTION WITH FUTURE DART+	19-22 Dame Street, Dublin 2. T: +353 (0)1 5480863 F: +353 (0)1 9011355 e: info@csconsulting.ie w: www.csconsulting.ie
for use on the project for which the document was originally issued. 5. Ordnance Survey Ireland Licence Number EN 0074021			,	Chkd by Aprvd by Dwg. No. Revision	Quality I.S. EN ISO 9001:2008 Environment I.S. EN ISO 14001:2004 Energy I.S. EN ISO 50001:2011 Health & Safety OHSAS 18001:2007