
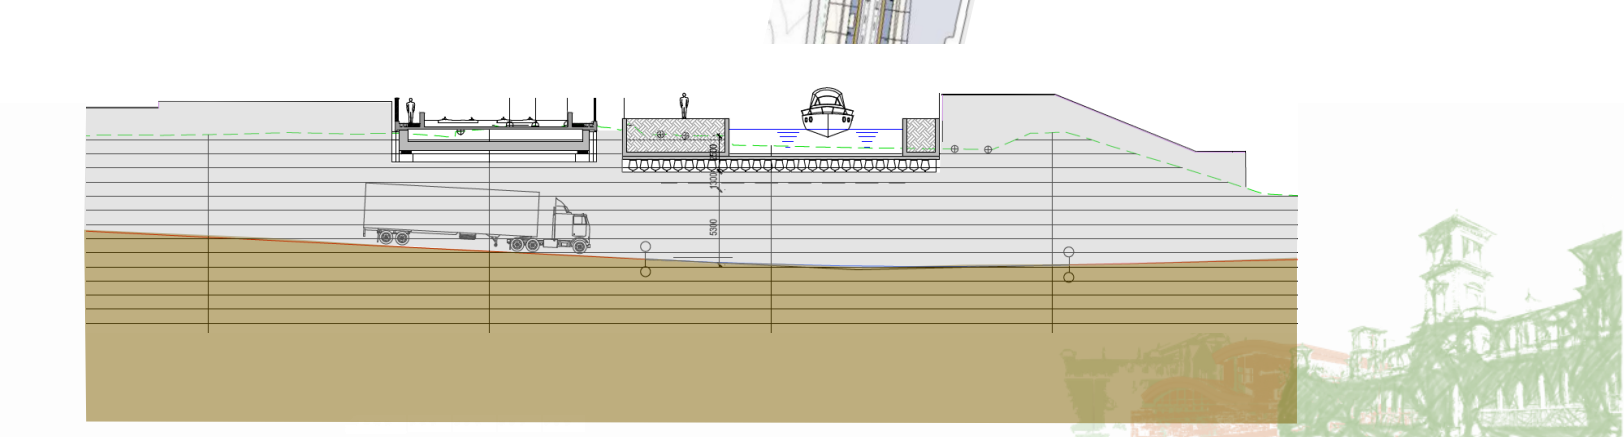
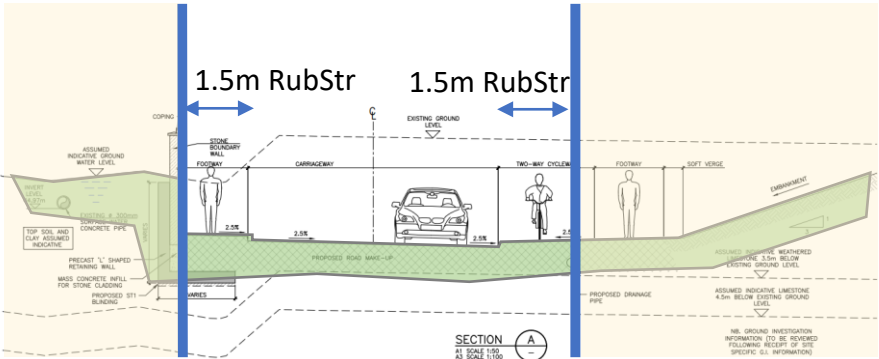


# Ashtown

## Change

2 – Narrowed, walled, mini roundabout added to south, separate ped-cycle bridge added at reconfigured station;

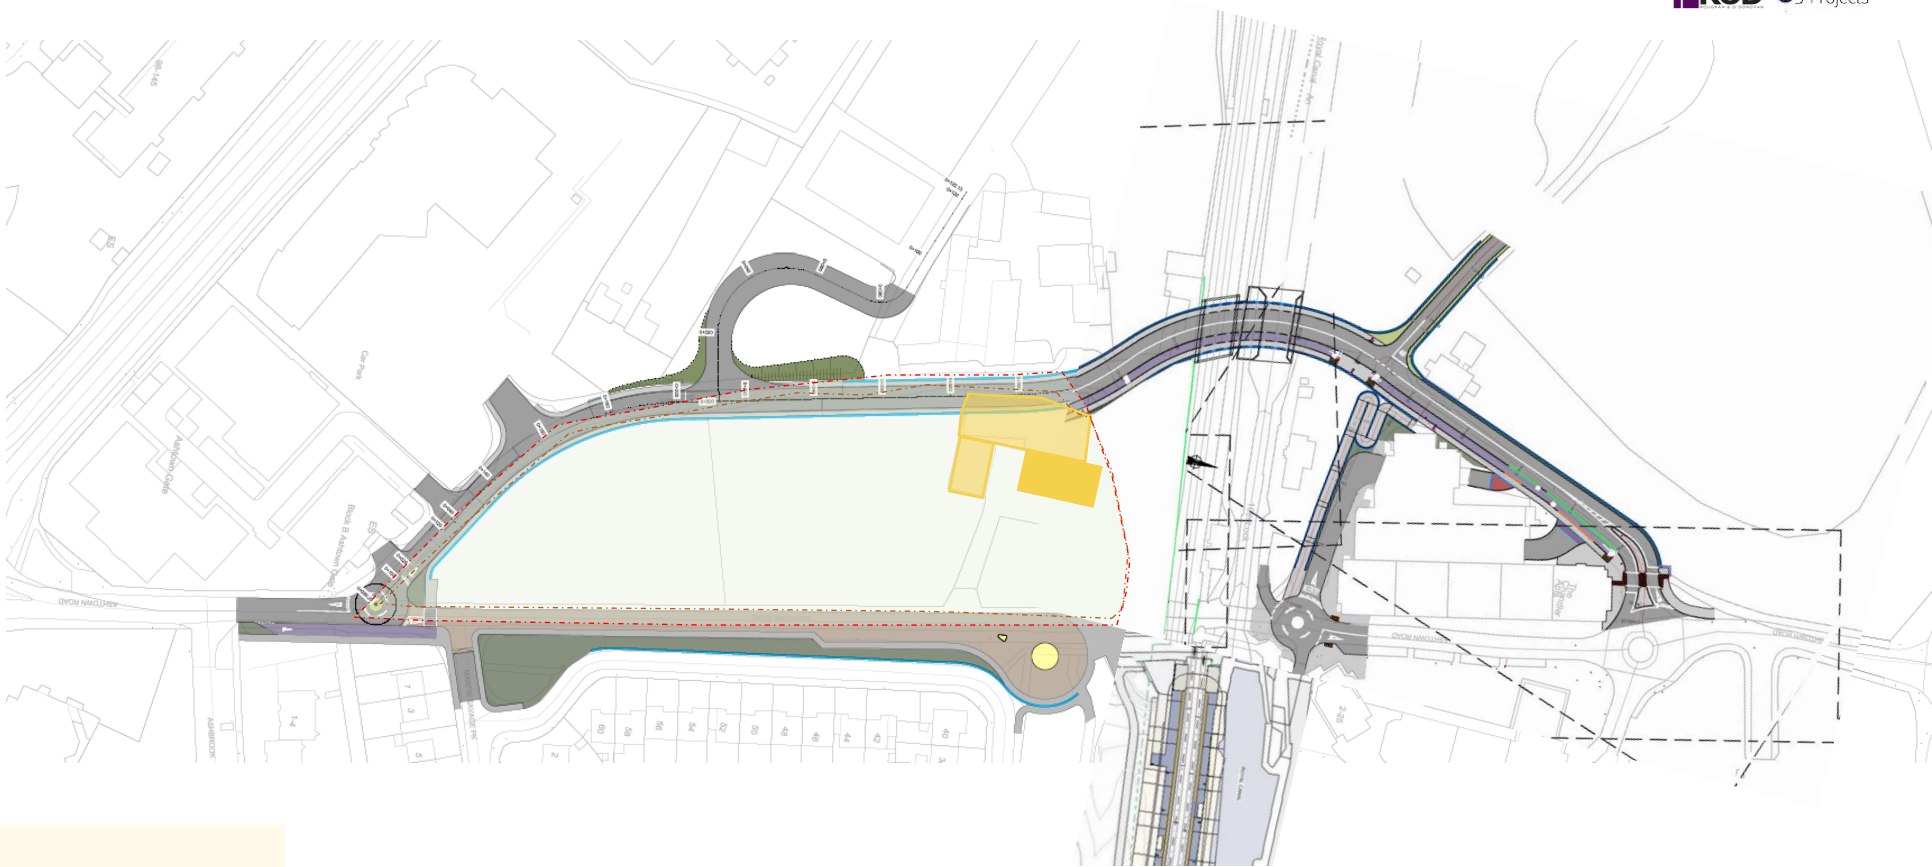

# Ashtown

## Change

3 – Narrowed, walled, mini roundabout added to south, separate ped-cycle bridge added at reconfigured station (8.0% grad);

