


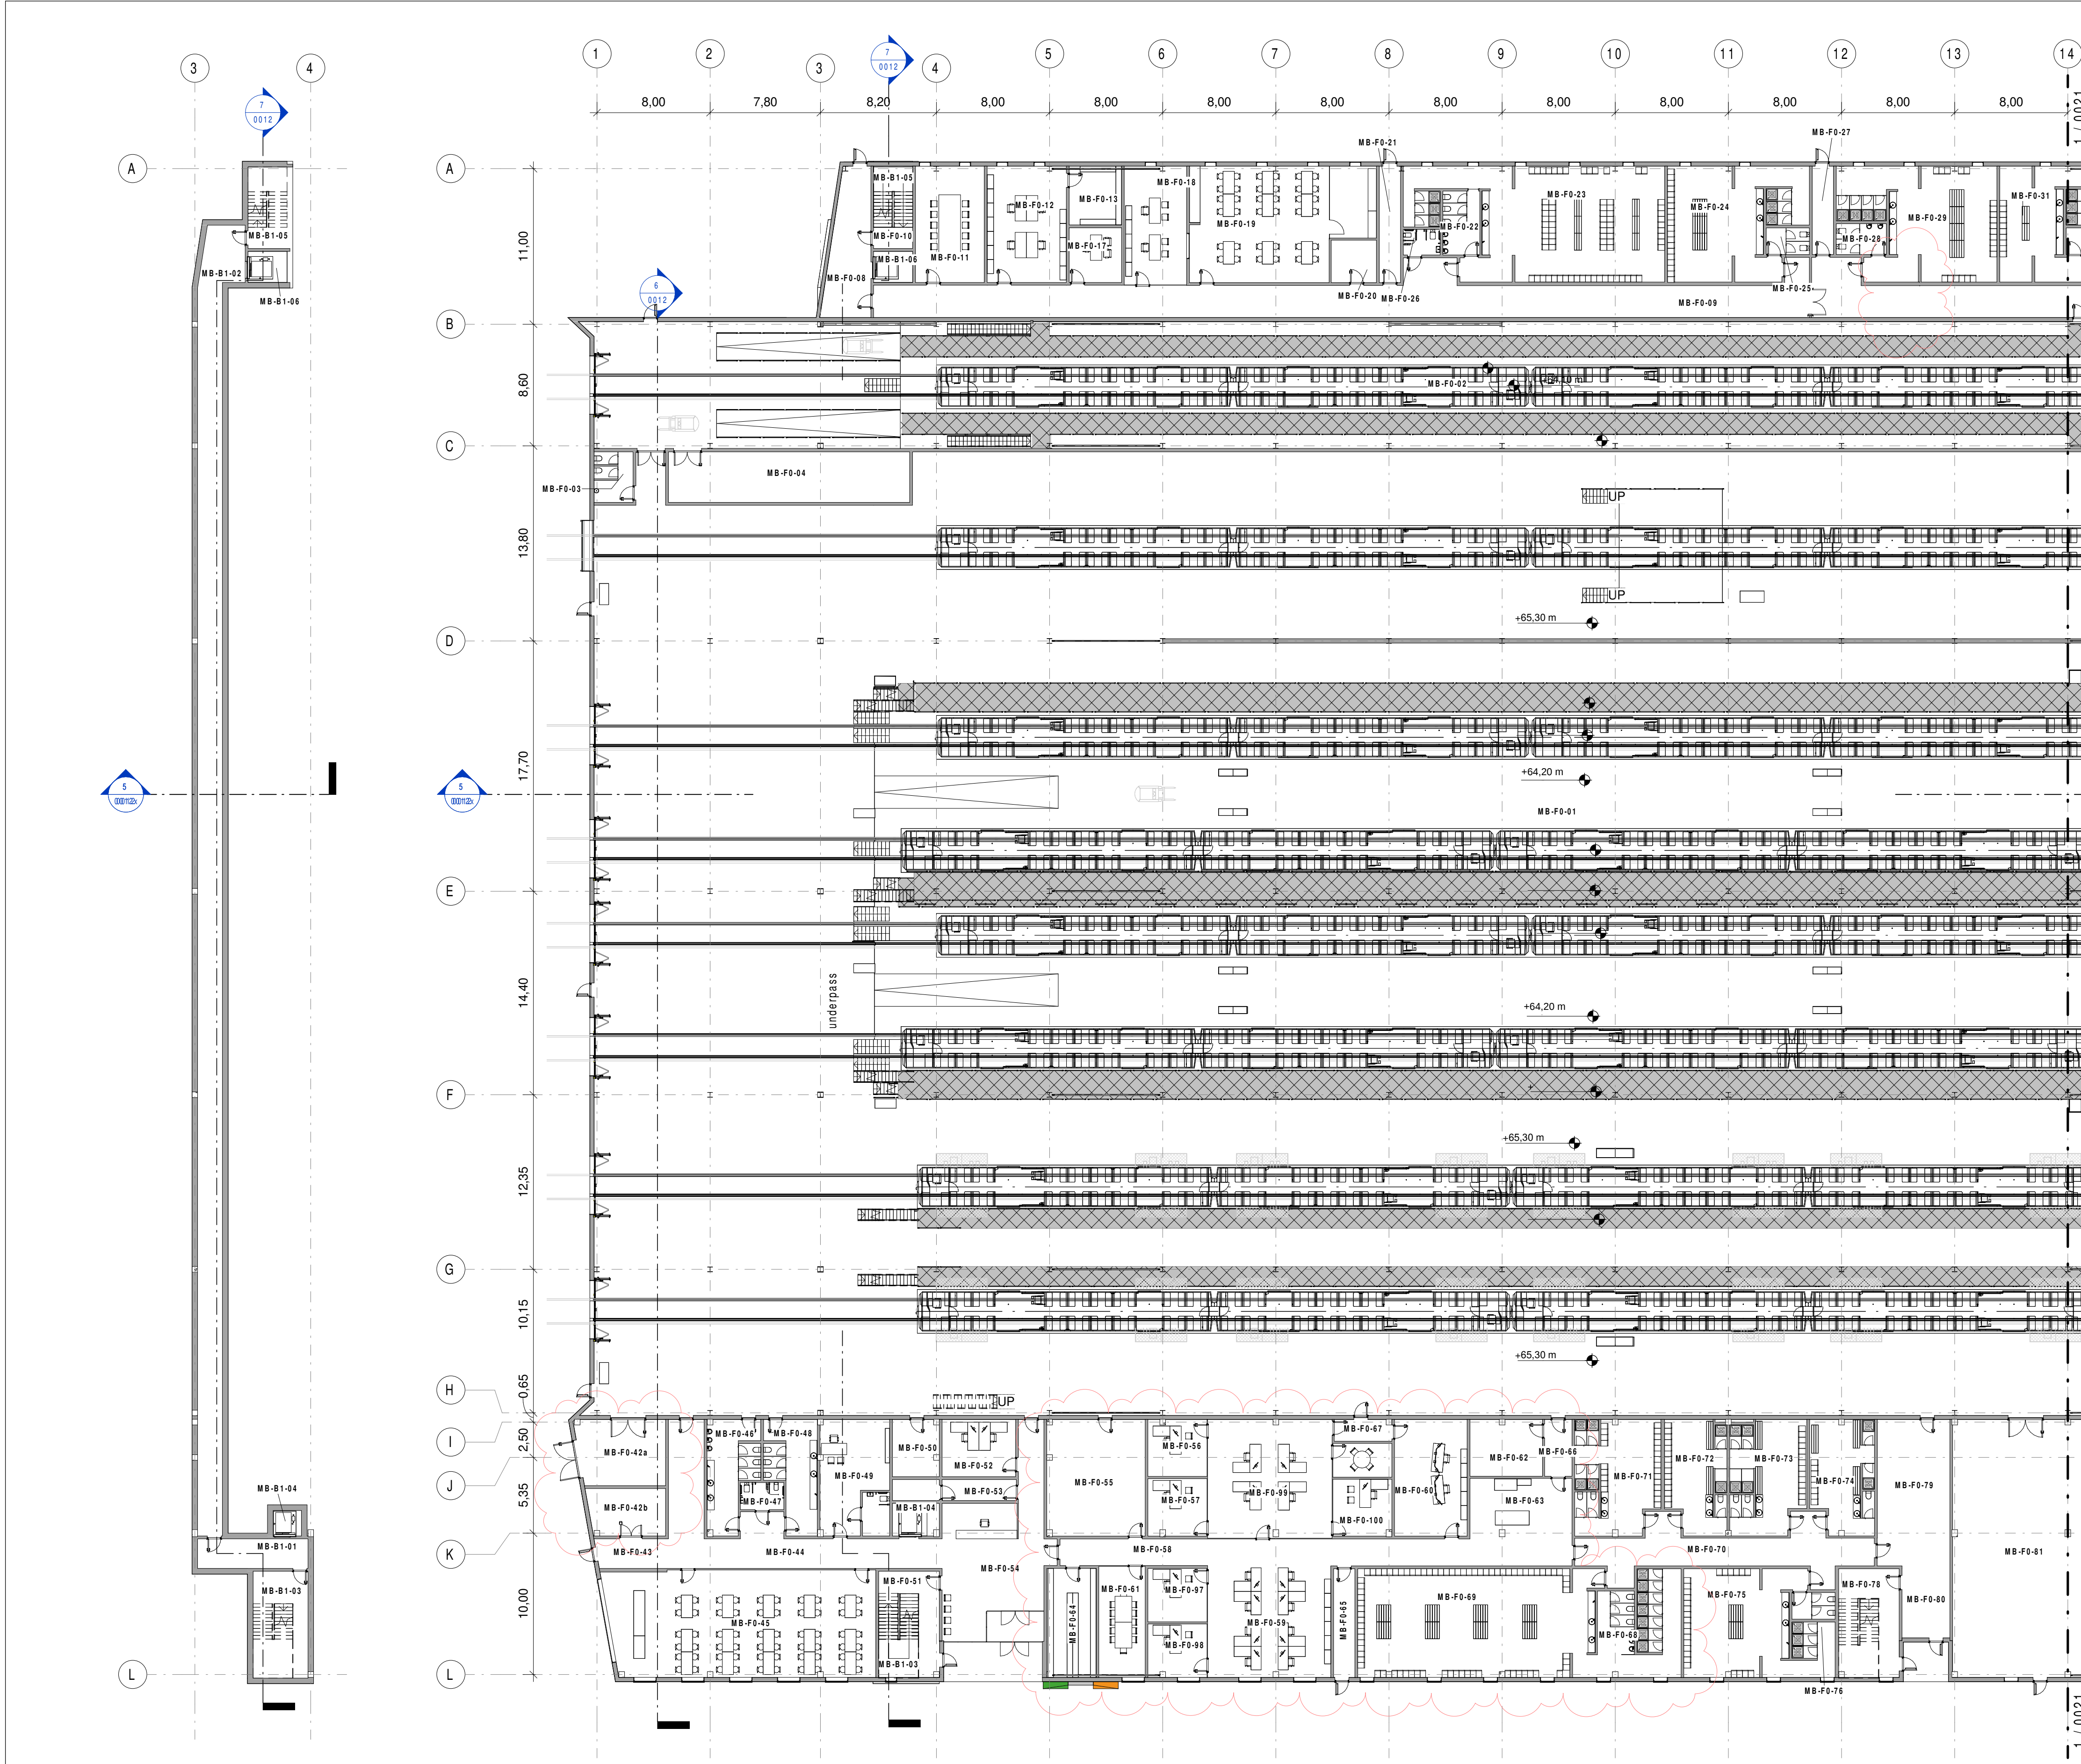

Number	Name	Department	Area
MB-F0-03	TOILET	WORKSHOP AREA	9 m²
MB-F0-04	PAINT / BODY WORK SHOP	WORKSHOP AREA	61 m²
MB-F0-08	CORRIDOR	DRIVERS & OPERATION AREA	30 m²
MB-F0-10	STAIRS	DRIVERS & OPERATION AREA	16 m²
MB-F0-11	TRAINING	DRIVERS & OPERATION AREA	40 m²
MB-F0-12	DTE'S OFFICE	DRIVERS & OPERATION AREA	46 m²
MB-F0-13	STORE	DRIVERS & OPERATION AREA	15 m²
MB-F0-17	INTERVIEW ROOM	DRIVERS & OPERATION AREA	14 m²
MB-F0-18	DEPOT CONTROLLERS	DRIVERS & OPERATION AREA	37 m²
MB-F0-19	CANTEEN	DRIVERS & OPERATION AREA	98 m²
MB-F0-20	IT-DRIVERS BUILDING 1	DRIVERS & OPERATION AREA	10 m²
MB-F0-21	CORRIDOR	DRIVERS & OPERATION AREA	12 m²
MB-F0-22	TOILET DRIVER M	DRIVERS & OPERATION AREA	12 m²
MB-F0-23	DRIVER CH. ROOM M	DRIVERS & OPERATION AREA	123 m²
MB-F0-24	DRIVER CH. ROOM F	DRIVERS & OPERATION AREA	70 m²
MB-F0-25	TOILET DRIVER F	DRIVERS & OPERATION AREA	6 m²
MB-F0-26	TOILET PRM	DRIVERS & OPERATION AREA	5 m²
MB-F0-27	CORRIDOR	DRIVERS & OPERATION AREA	9 m²
MB-F0-28	TOILET CLEANER M	DRIVERS & OPERATION AREA	8 m²
MB-F0-29	CLEANER CH. ROOM M	DRIVERS & OPERATION AREA	79 m²
MB-F0-42a	IE SET-TER	WORKSHOP AREA	29 m²
MB-F0-42b	BEF-ACCESS SERVICE PROVIDERS	WORKSHOP AREA	18 m²
MB-F0-43	ENTRANCE		38 m²
MB-F0-44	CORRIDOR	SERVICES AREA	33 m²
MB-F0-45	CANTEEN	SERVICES AREA	142 m²
MB-F0-46	TOILET M	SERVICES AREA	24 m²
MB-F0-47	TOILET PRM	SERVICES AREA	6 m²
MB-F0-48	TOILET F	SERVICES AREA	25 m²
MB-F0-49	FIRST AID	SERVICES AREA	40 m²
MB-F0-50	CLEANING		13 m²
MB-F0-52	SECURITY		21 m²
MB-F0-53	ELECTRICAL		8 m²
MB-F0-54	MAIN LOBBY		98 m²
MB-F0-55	CME CONTROL ROOM	OFFICES AREA	57 m²
MB-F0-56	FLEET CONTROLER	OFFICES AREA	17 m²
MB-F0-57	ASST DEPOT MANAGER	OFFICES AREA	17 m²
MB-F0-58	CORRIDOR	OFFICES AREA	69 m²
MB-F0-59	OFFICE	OFFICES AREA	69 m²
MB-F0-60	SIGNAL ROOM	OFFICES AREA	42 m²
MB-F0-61	OFFICE	OFFICES AREA	26 m²
MB-F0-62	IT-MAIN BUILDING 1	OFFICES AREA	20 m²
MB-F0-63	COFFE POINT	OFFICES AREA	31 m²
MB-F0-64	ARCHIVE	OFFICES AREA	27 m²
MB-F0-65	CORRIDOR	OFFICES AREA	12 m²
MB-F0-66	COORIDOR	OFFICES AREA	8 m²
MB-F0-67	CORRIDOR	OFFICES AREA	6 m²
MB-F0-68	TOILET M - CME STAFF	LOCKERS & SHOWERS	54 m²
MB-F0-69	LOCKERS M - CME STAFF	LOCKERS & SHOWERS	115 m²
MB-F0-70	CORRIDOR	LOCKERS & SHOWERS	57 m²
MB-F0-71	LOCKERS M - TSSA / WARRANTY / V. MANUF.	LOCKERS & SHOWERS	46 m²
MB-F0-72	LOCKERS F - TSSA / WARRANTY / V. MANUF.	LOCKERS & SHOWERS	32 m²
MB-F0-73	LOCKERS M - AUXILIAR	LOCKERS & SHOWERS	40 m²
MB-F0-74	LOCKERS F - AUXILIAR	LOCKERS & SHOWERS	34 m²
MB-F0-75	LOCKERS F - CME STAFF	LOCKERS & SHOWERS	41 m²
MB-F0-76	TOILET F - CME STAFF	LOCKERS & SHOWERS	36 m²
MB-F0-78	STAIRS		33 m²
MB-F0-79	VENDING		43 m²
MB-F0-80	LOBBY		27 m²
MB-F0-97	SENIOR TESSA	OFFICES AREA	16 m²
MB-F0-98	SENIOR TESSA	OFFICES AREA	16 m²
MB-F0-99	DEPOT MANAGER PRODUCTION OFFICES	OFFICES AREA	84 m²
MB-F0-100	PRODUCTION PLANNER	OFFICES AREA	17 m²
Grand total			2.285 m²