


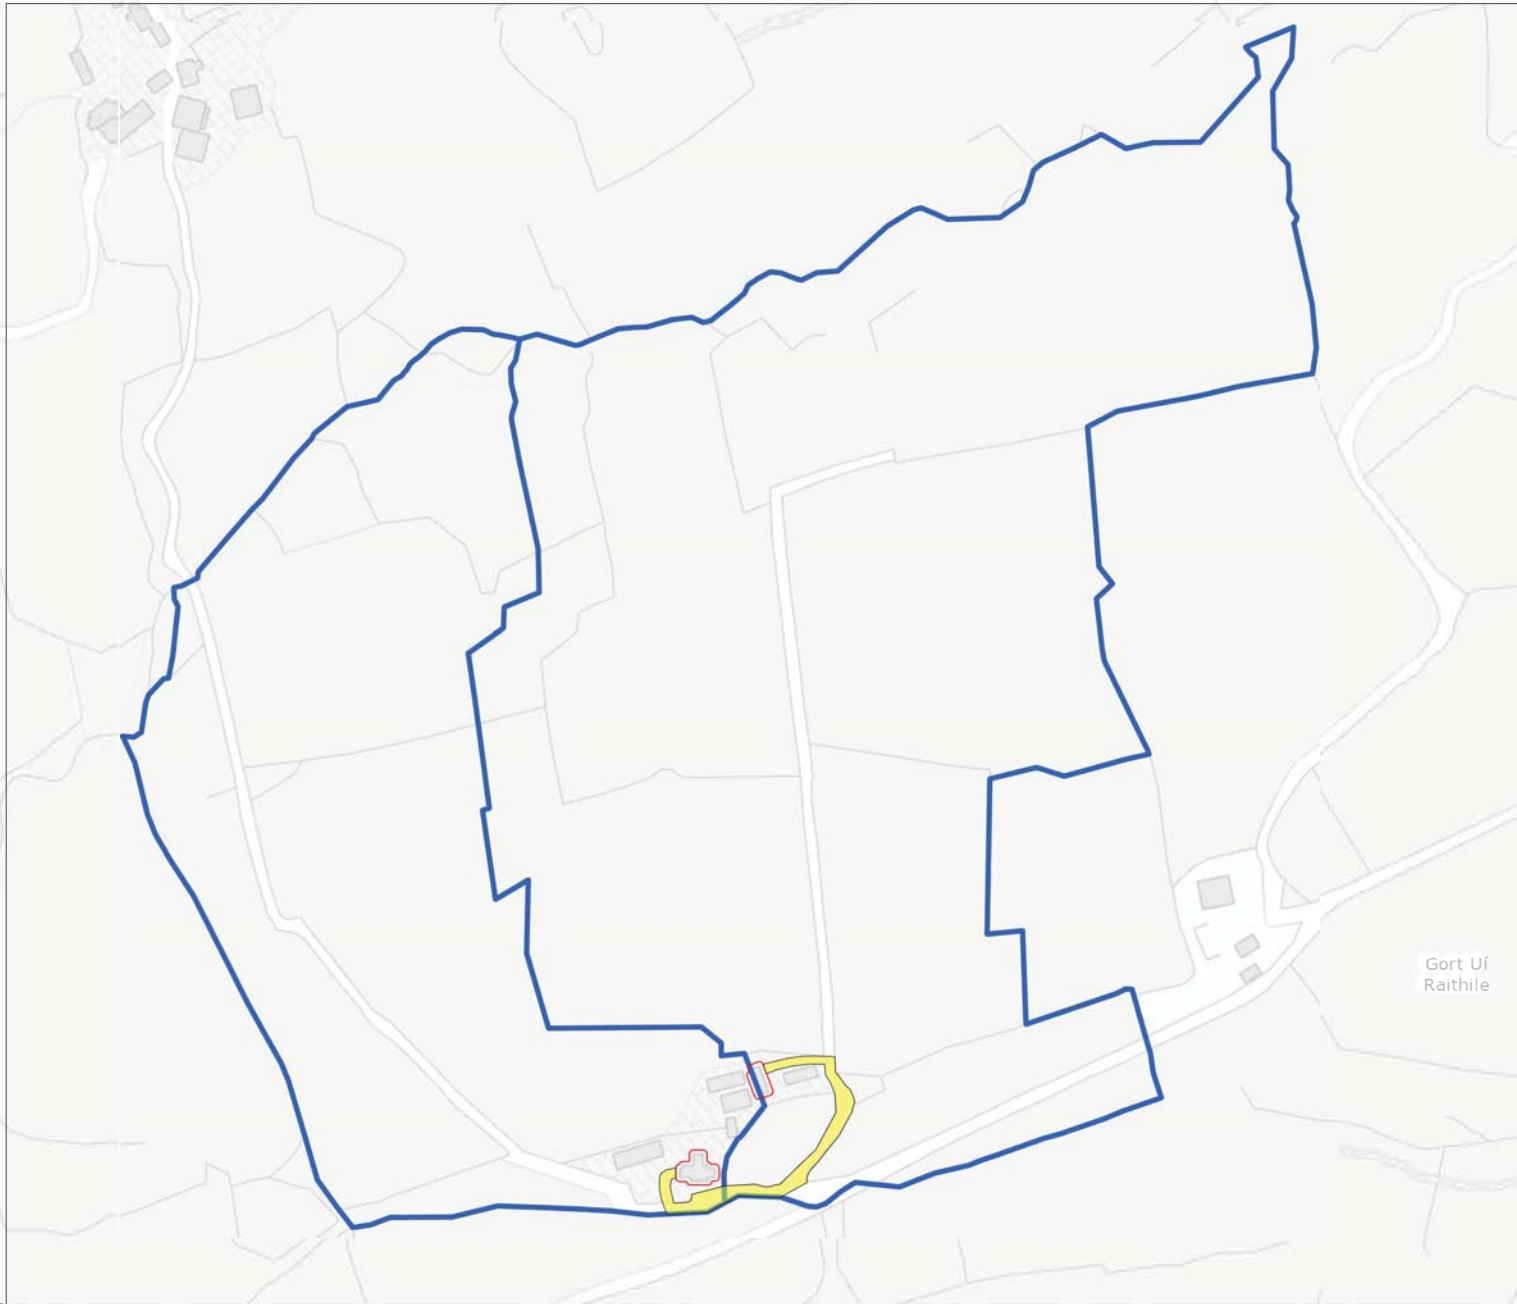

# Option Plan- Patrick Declan McSweeney - House Lease

IRISH TRANSVERSE MERCATOR / ITM95



5740356N m

ITM CENTRE POINT COORDINATES

516678E 573712N m

## Legend

 Folio Boundary

Option Area

 House Lease

 ROW

## OWNER / OCCUPIER DETAILS

OWNER NAME

Patrick Declan McSweeney

## GENERAL INFORMATION

COUNTY  
Cork

FOLIO  
CK10146 - Plan 10146\_3  
CK37304F - Plan 10147

Gort Uí  
Raithile



© Copyright Ordnance Survey Ireland/Government of Ireland 2023  
Ordnance Survey Ireland No EN 0085416

0 12.5 25 50 75 100 m

Scale: 1:2,500 @ A3

Produced by EJ38339  
SSE Renewables Developments (IE) Ltd  
Dated: 22 Aug 23  
Map No: LN000106-GOR-LGL-SK-0029-07