


x=715,596, y=738,327

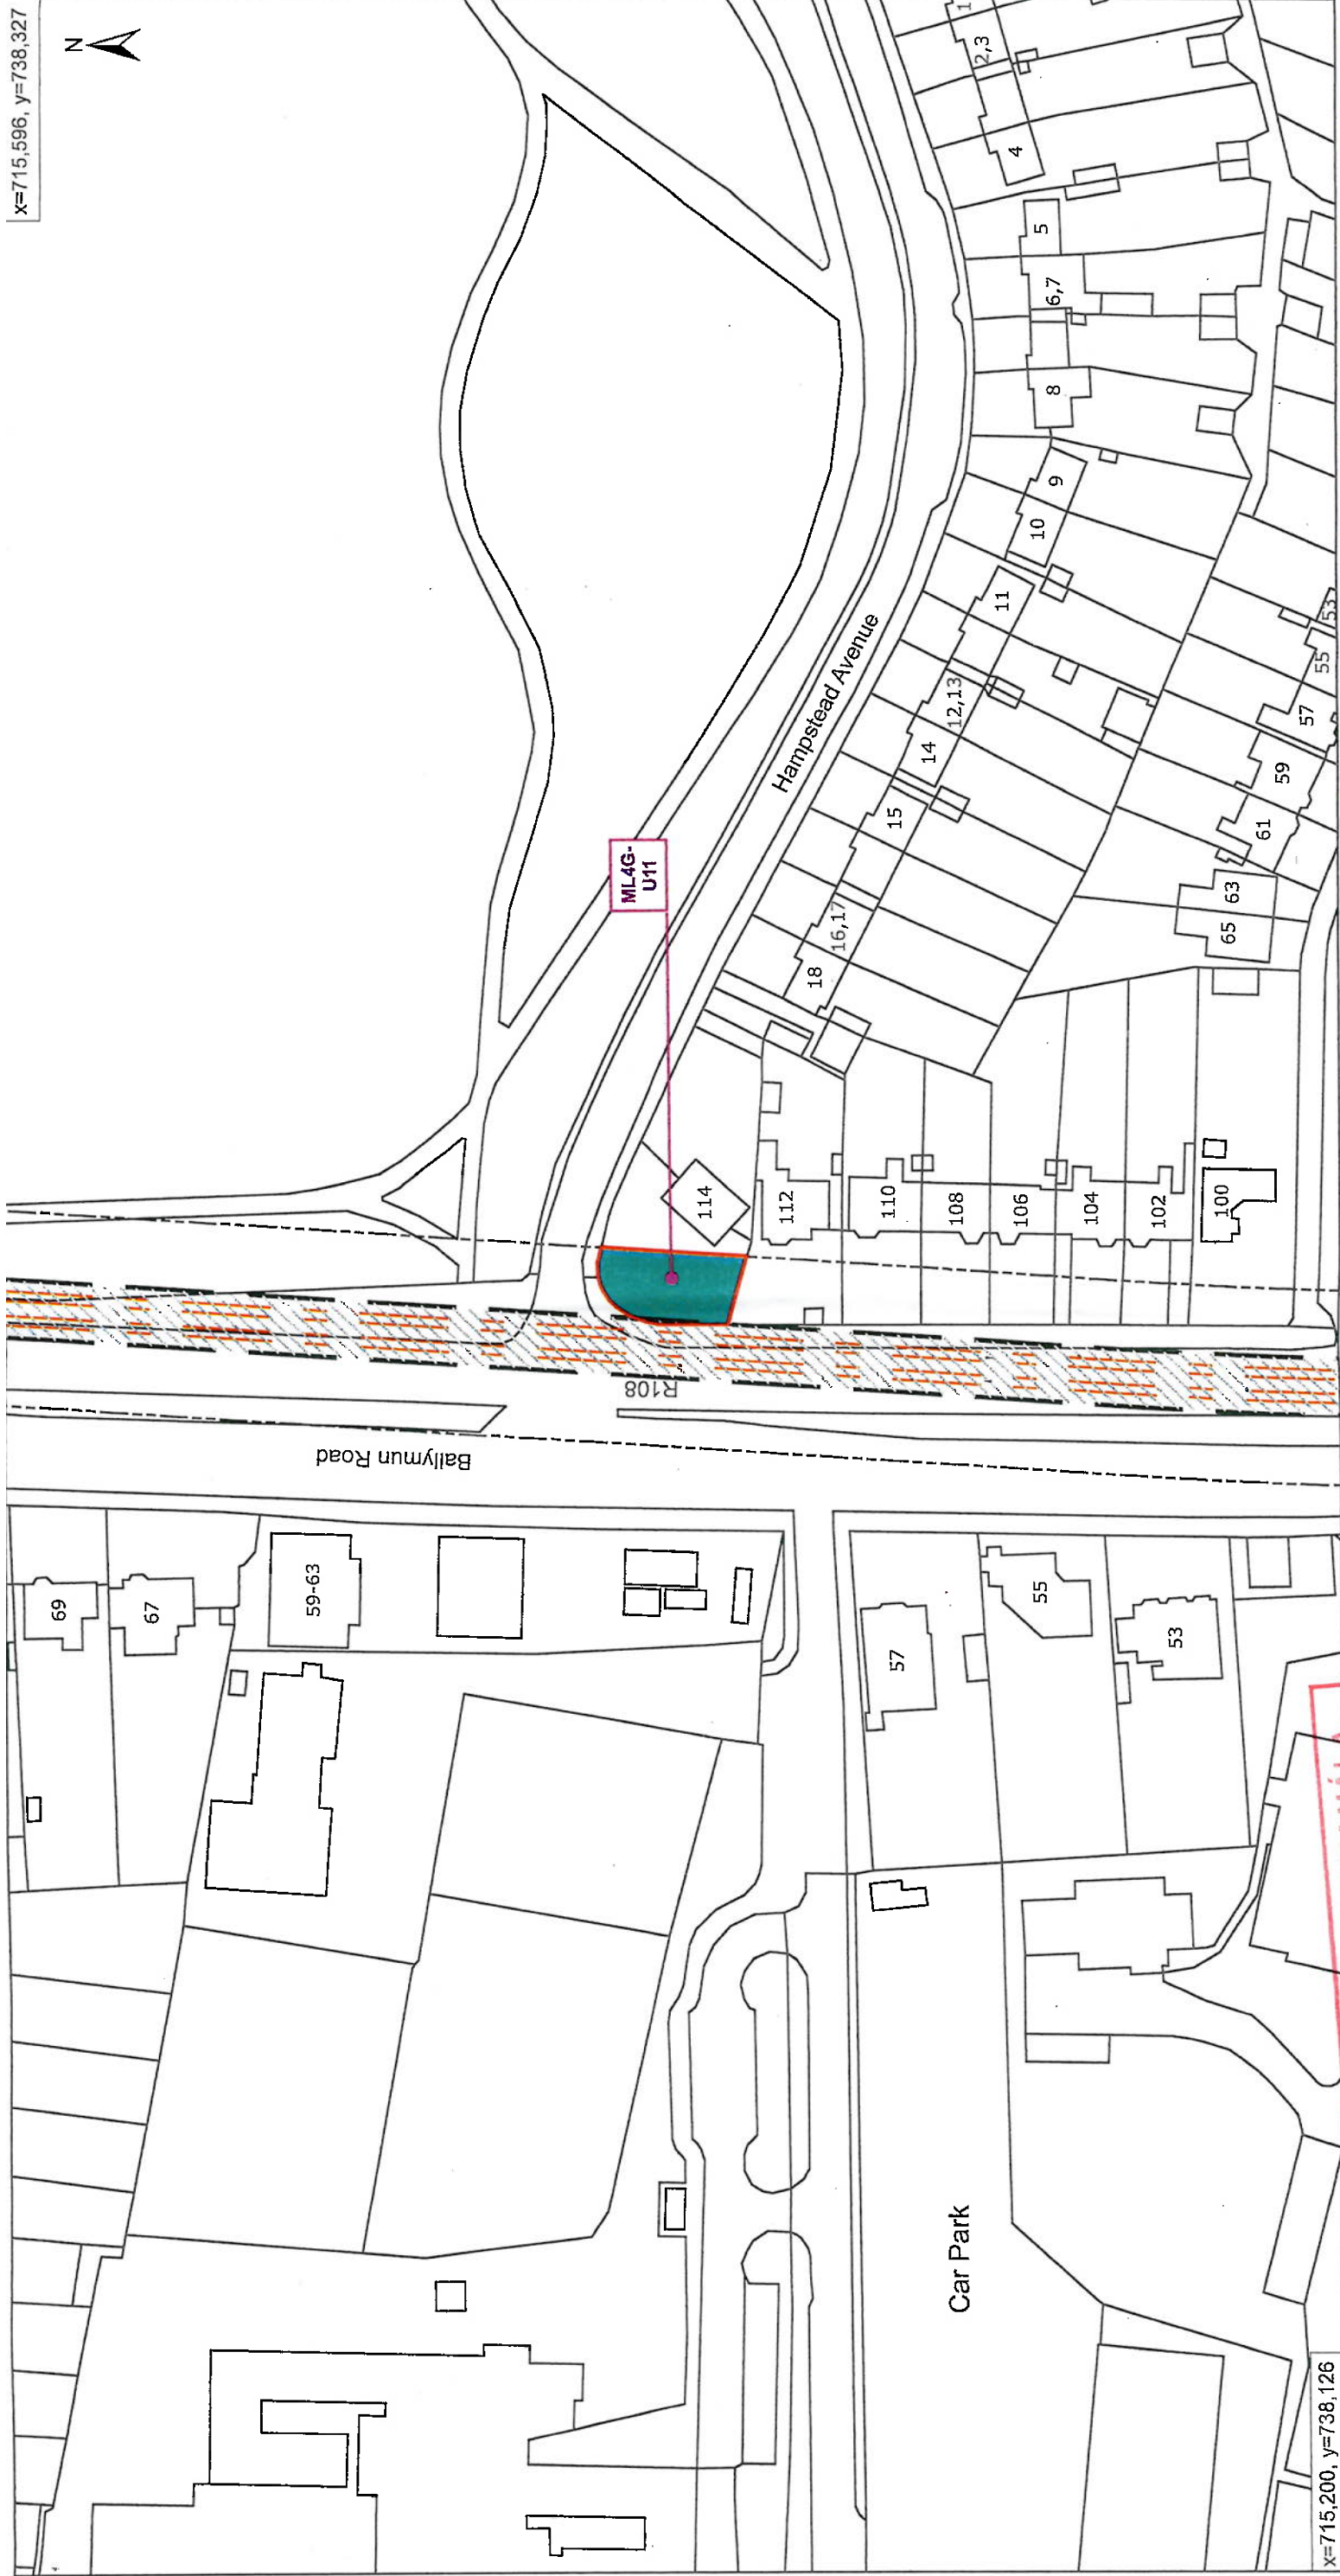

x=715,200, y=738,126

LOCATION PLAN
Map Scale: 1:1000

AN BORD PLEANÁLA

For railway order drawings associated with this, please see the following drawing(s):
ML1-JAI-BOR-ROUT-XX-DR-Y-01072
Plan Number: ML-P 304 G-H
Area: 1m2

LTR DATED 22 FEB 2024 FROM 2022
LDG- Ground level to crown of tunnel (m) - 20.8
ABP- Ground level to track (m) - 27.5

DRAWING LEGEND

- LAND TIME REFERENCE NUMBER: [Symbol] EXTENT OF PROPOSED ACQUISITION OF LAND
- LAND TIME REFERENCE NUMBER: [Symbol] EXTENT OF PROPOSED ACQUISITION OF SUBSTRATUM LAND
- LAND TIME REFERENCE NUMBER: [Symbol] EXTENT OF MAINTENANCE (RIGHT OF WAY) TO BE ACQUIRED/EXTINGUISHED
- TEMPORARY SITE REFERENCE NUMBER: [Symbol] EXTENT OF PROPOSED TEMPORARY SITE
- POSITION OF METRO RAIL TRACKS (UNDERGROUND)
- POSITION OF METRO RAIL TRACKS (UNDERGROUND)
- EXISTING LIGHTWELL (MAY BE AFFECTED OR ACQUIRED)
- EXISTING BUILDING FOOTPRINT
- EDGE OF EXISTING PAVEMENT
- EXISTING BASEMENT BENCHMARK (MAY BE AFFECTED OR ACQUIRED)
- EXISTING BASEMENT BENCHMARK (MAY BE AFFECTED OR ACQUIRED)
- EXISTING BASEMENT BENCHMARK (MAY BE AFFECTED OR ACQUIRED)

REVISION	DATE	MODIFICATION	STATUS	STATE
P01	10/08/2022		DR/IT	Published

TITLE: RAILWAY WORKS
METROLINK - PROPERTY DETAILS

DRAWING NUMBER: ML1-JAI-BOR-ROUT-XX-DR-Y-02857

DRAWN: TW

CHECKED: AS

SCALE: 1:1,000 @A3

REVIEWED: VM

AREA NUMBER: 304

LAND TAG: ML4G-U11

APPROVED: PB

SUBJECT: PROPERTY

© National Roads Authority (NRA) 1994-2022. This drawing is confidential and the copyright in it is owned by NRA. This drawing must not be either loaned, copied or otherwise reproduced in whole or in part or used for any purpose without the prior permission of NRA.
Transport Infrastructure Ireland (TII) is an operational name of the National Roads Authority.

© Bluesky International Ltd. © Ordnance Survey Ireland 2022/ OSI_NIMA_273. All elevations are in metres and relate to OSI Geoid Model (OSGM02) Malin Head as defined by existing Project Control. All Co-ordinates are in Irish Transverse Mercator Grid (ITM) as defined by OSI active GPS station Tallaght College (TLLG).