

METROLINK

Integrated Transport. Integrated Life.





GSWR Rail Bridge Clearance



Glasnevin GSWR Bridge Clearance

Bridge Clearance

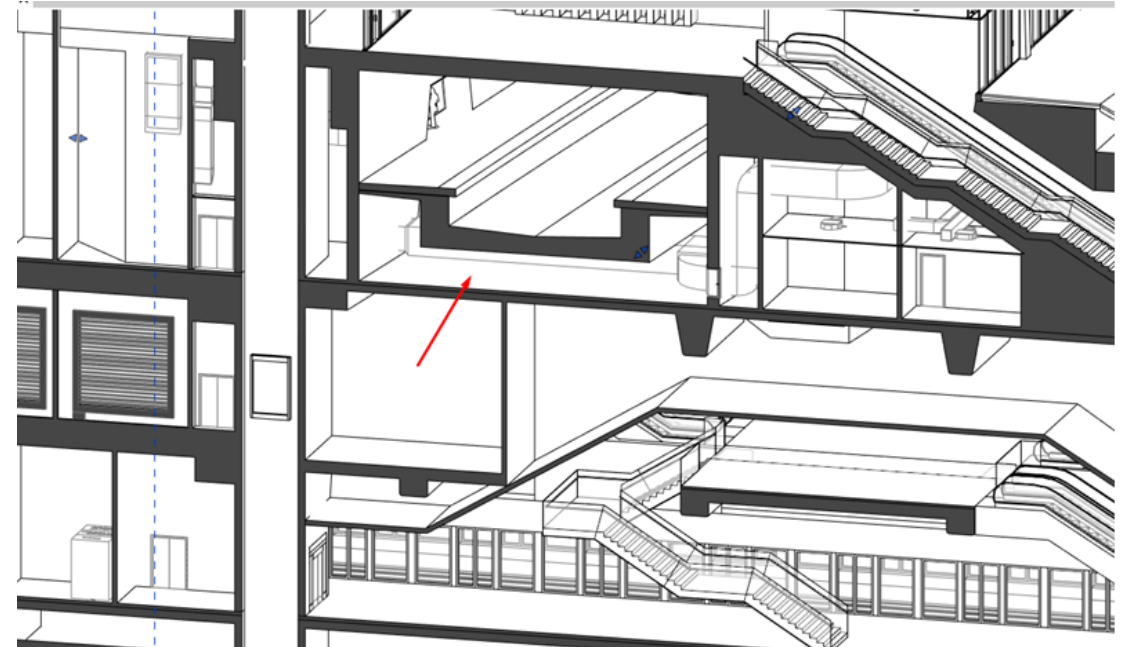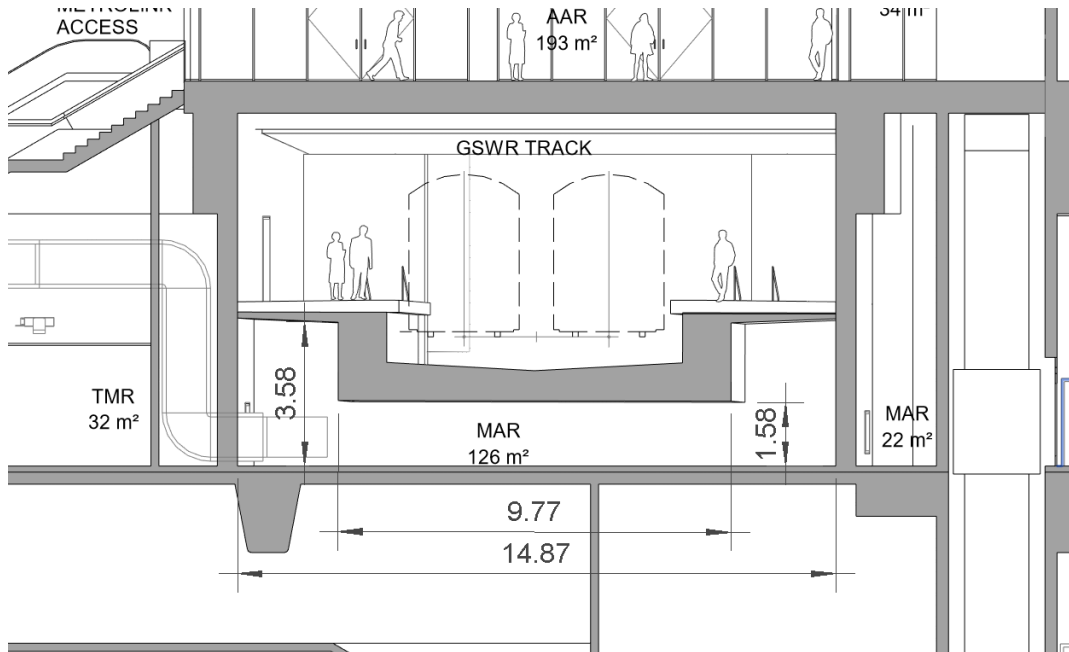

1. The void space requested is indicated above.
2. The underlying slab is 0.45m thick, giving a height of 2.03m to be excavated.
3. For this limited area (9.77m wide) the excavation is undertaken utilising low head height plant capable of operating with this clearance.
4. Formwork and reinforcement cages are installed with concrete pumped from one side.



METROLINK

 info@metrolink.ie

 www.metrolink.ie

 1800 333 777

 @metrolink_ie