





Updated Appendix A5.5 Figures – Figure 5.15, & Figure 5.25

Updated Appendix A5.5 Figure 5.15

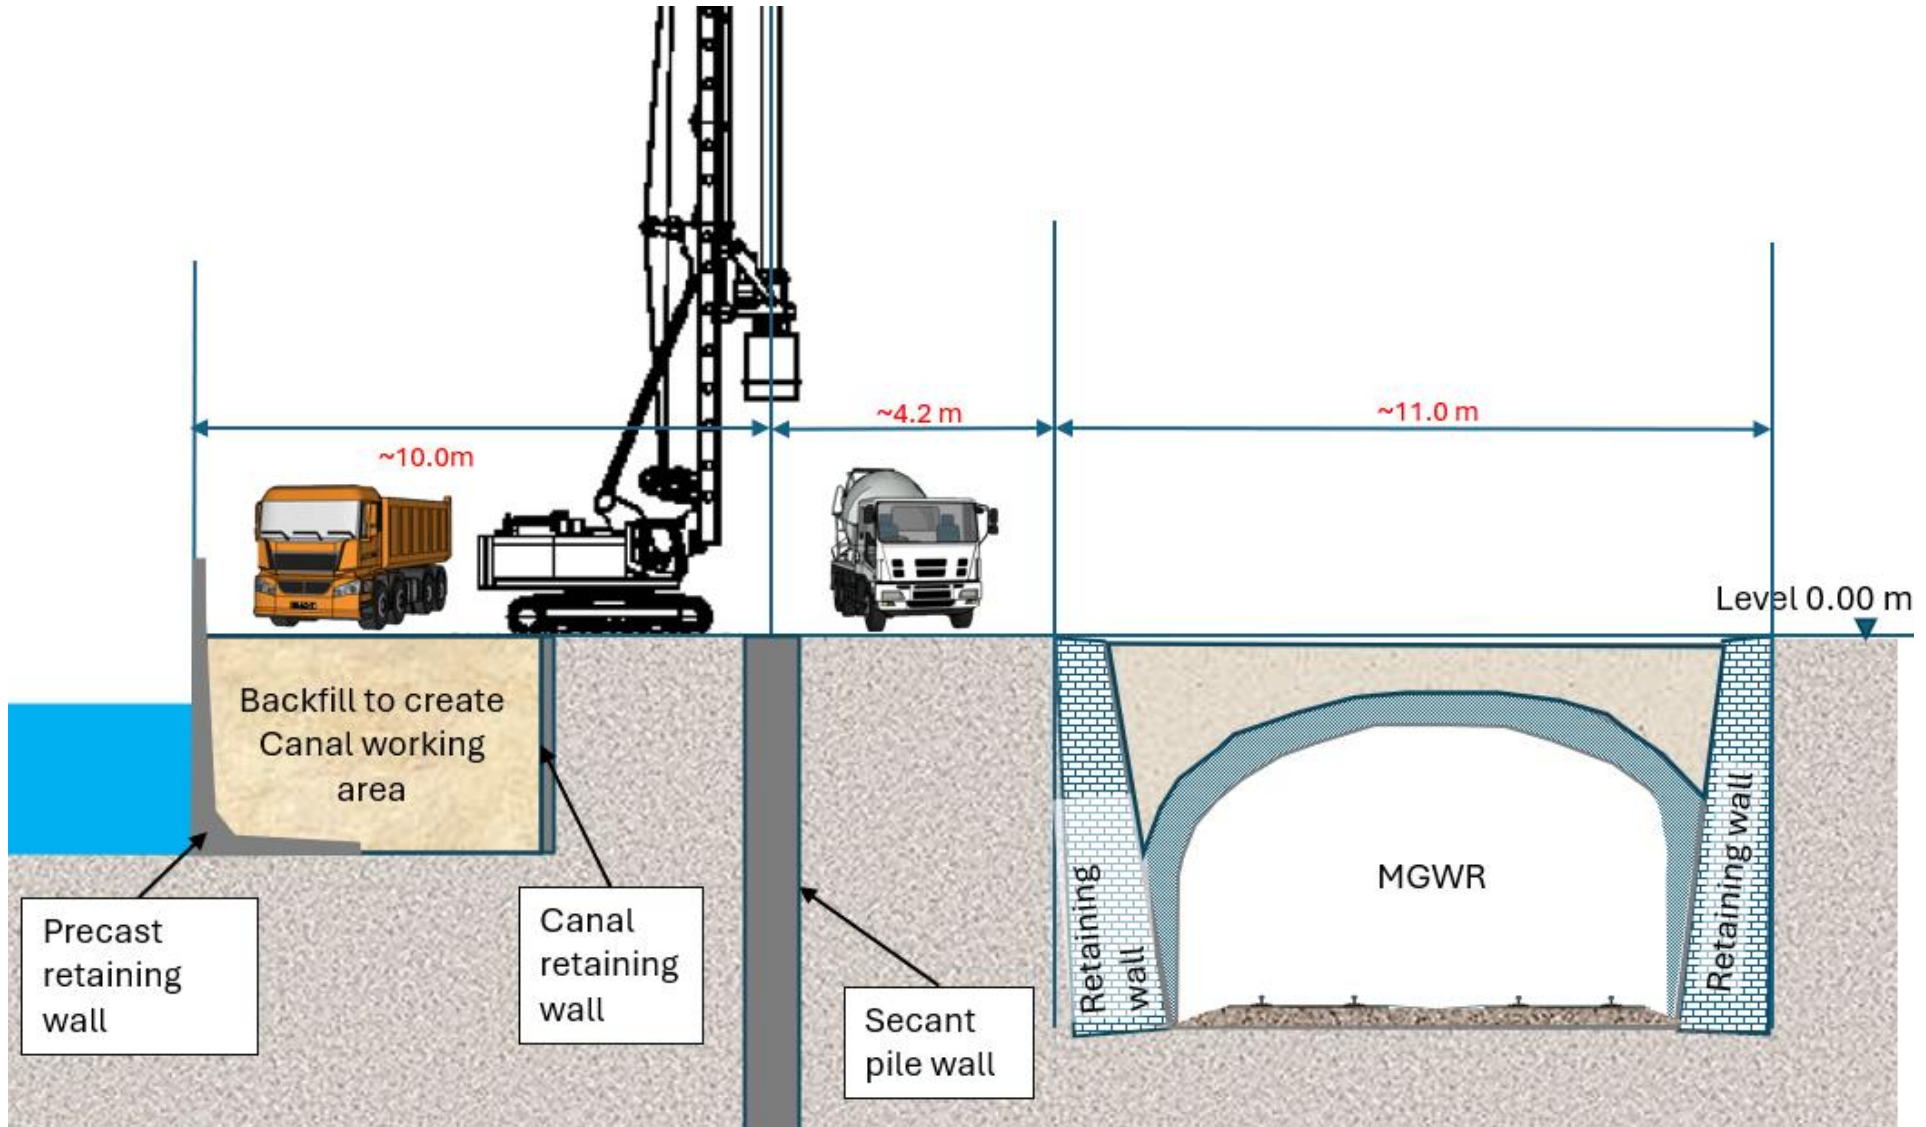

Updated Appendix A5.5 Figure 5.25

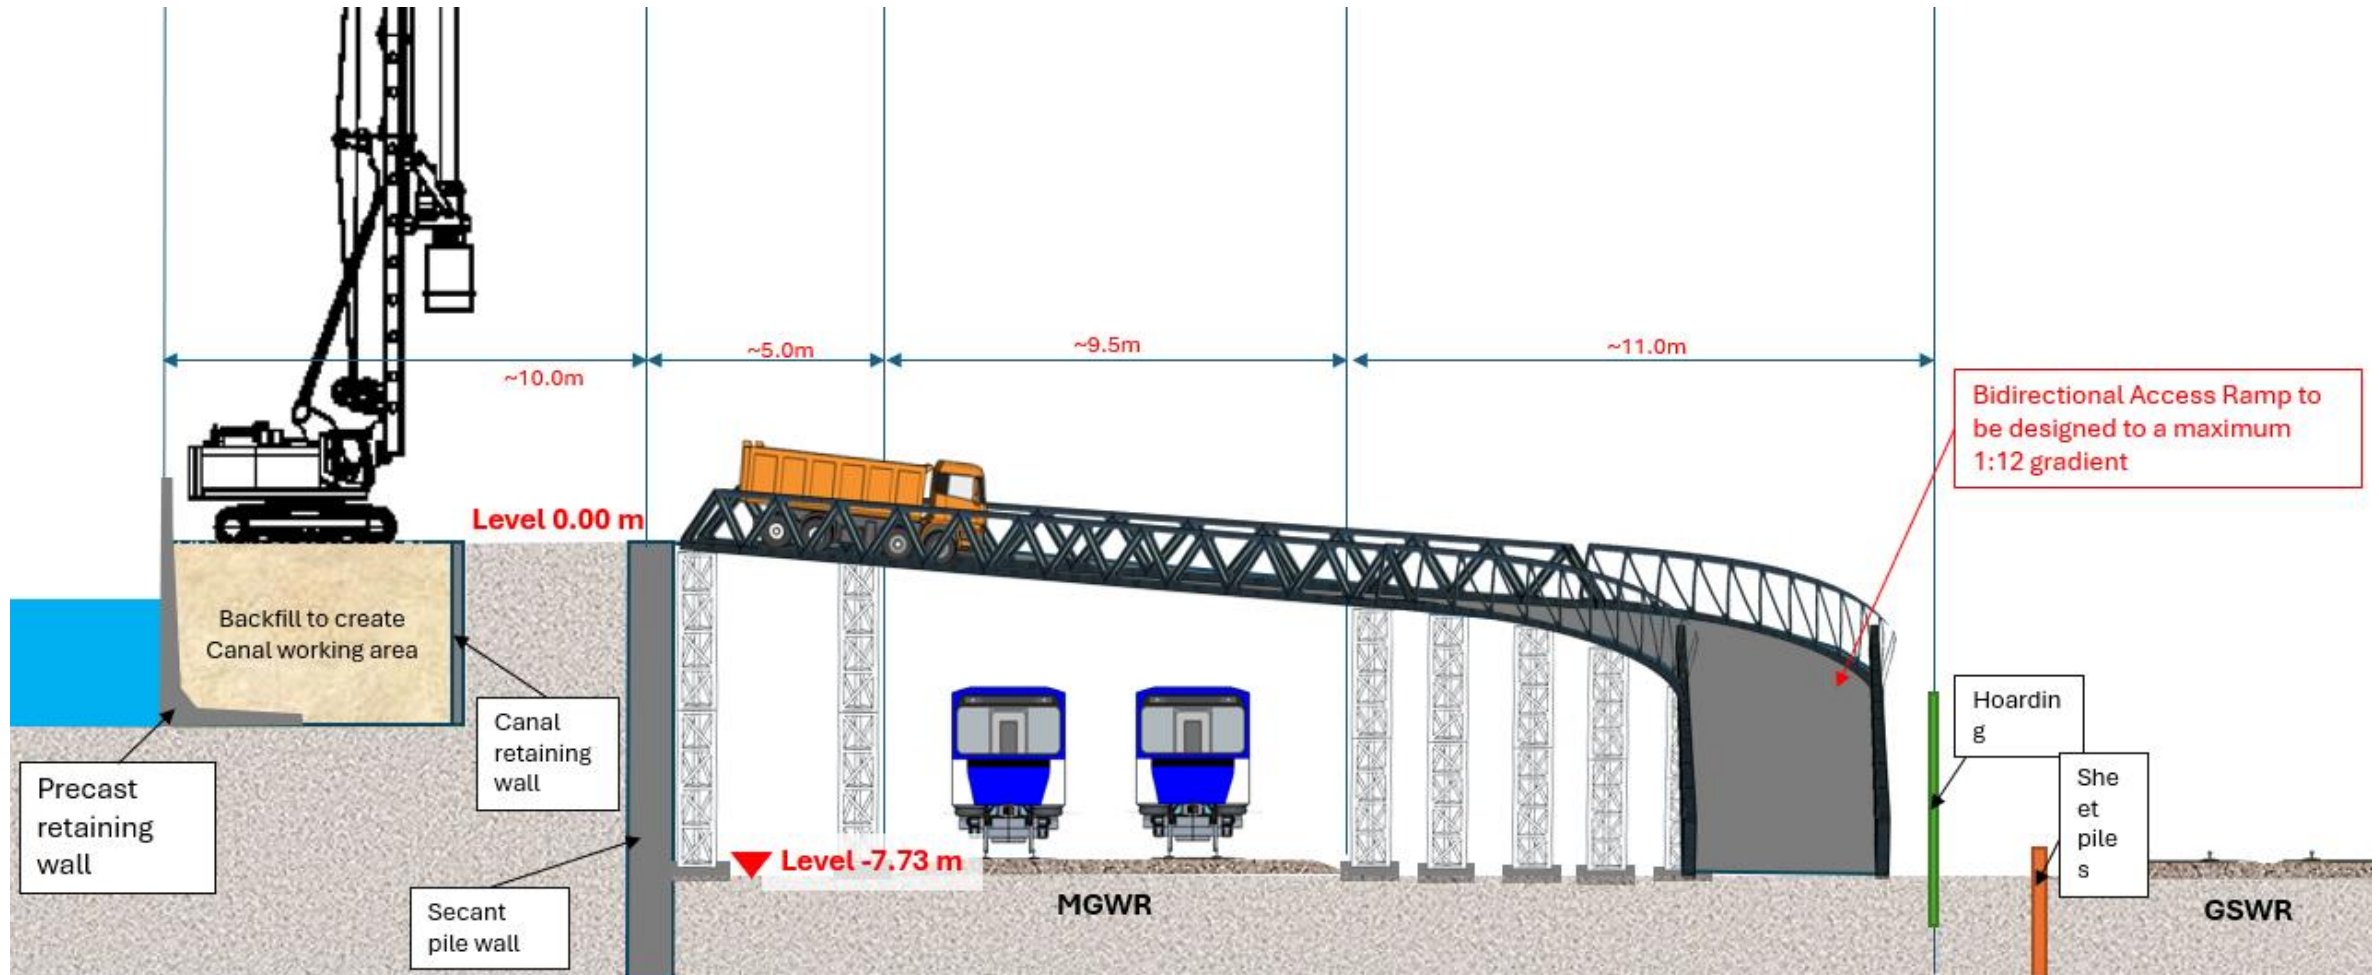



METROLINK

 info@metrolink.ie

 www.metrolink.ie

 1800 333 777

 @metrolink_ie