
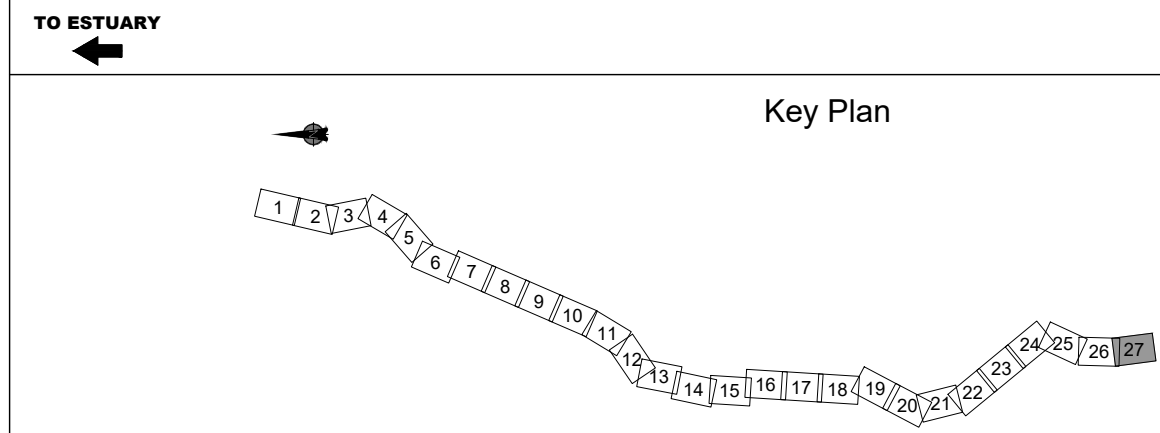
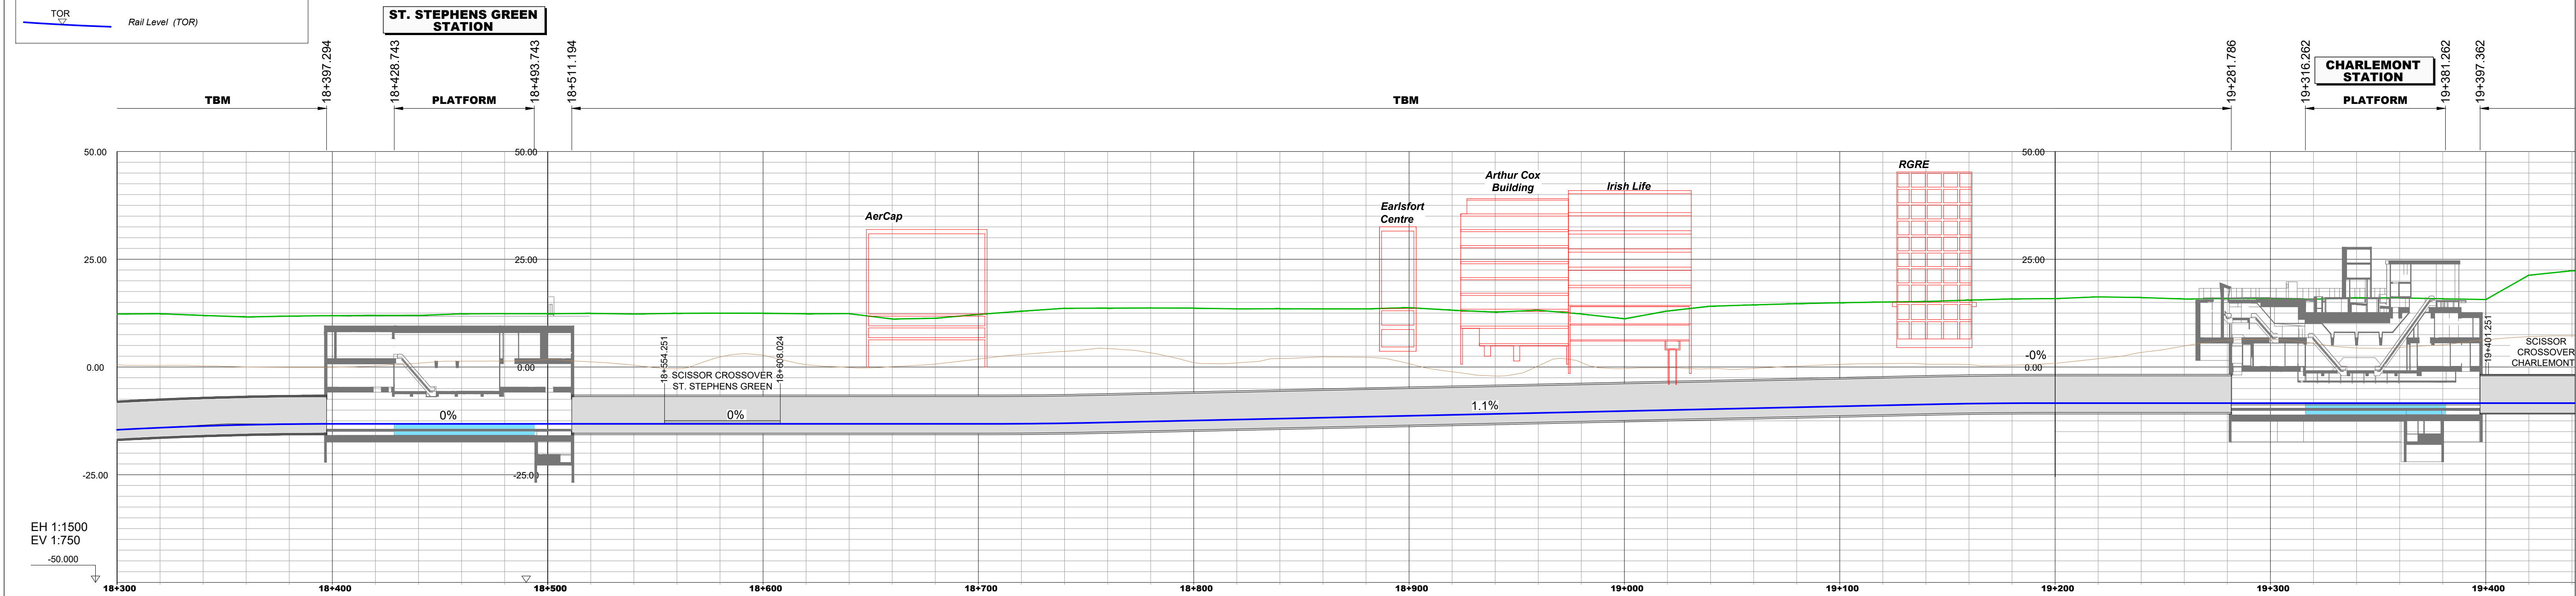
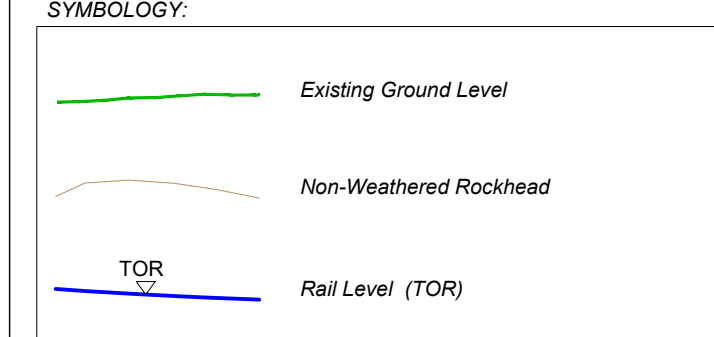


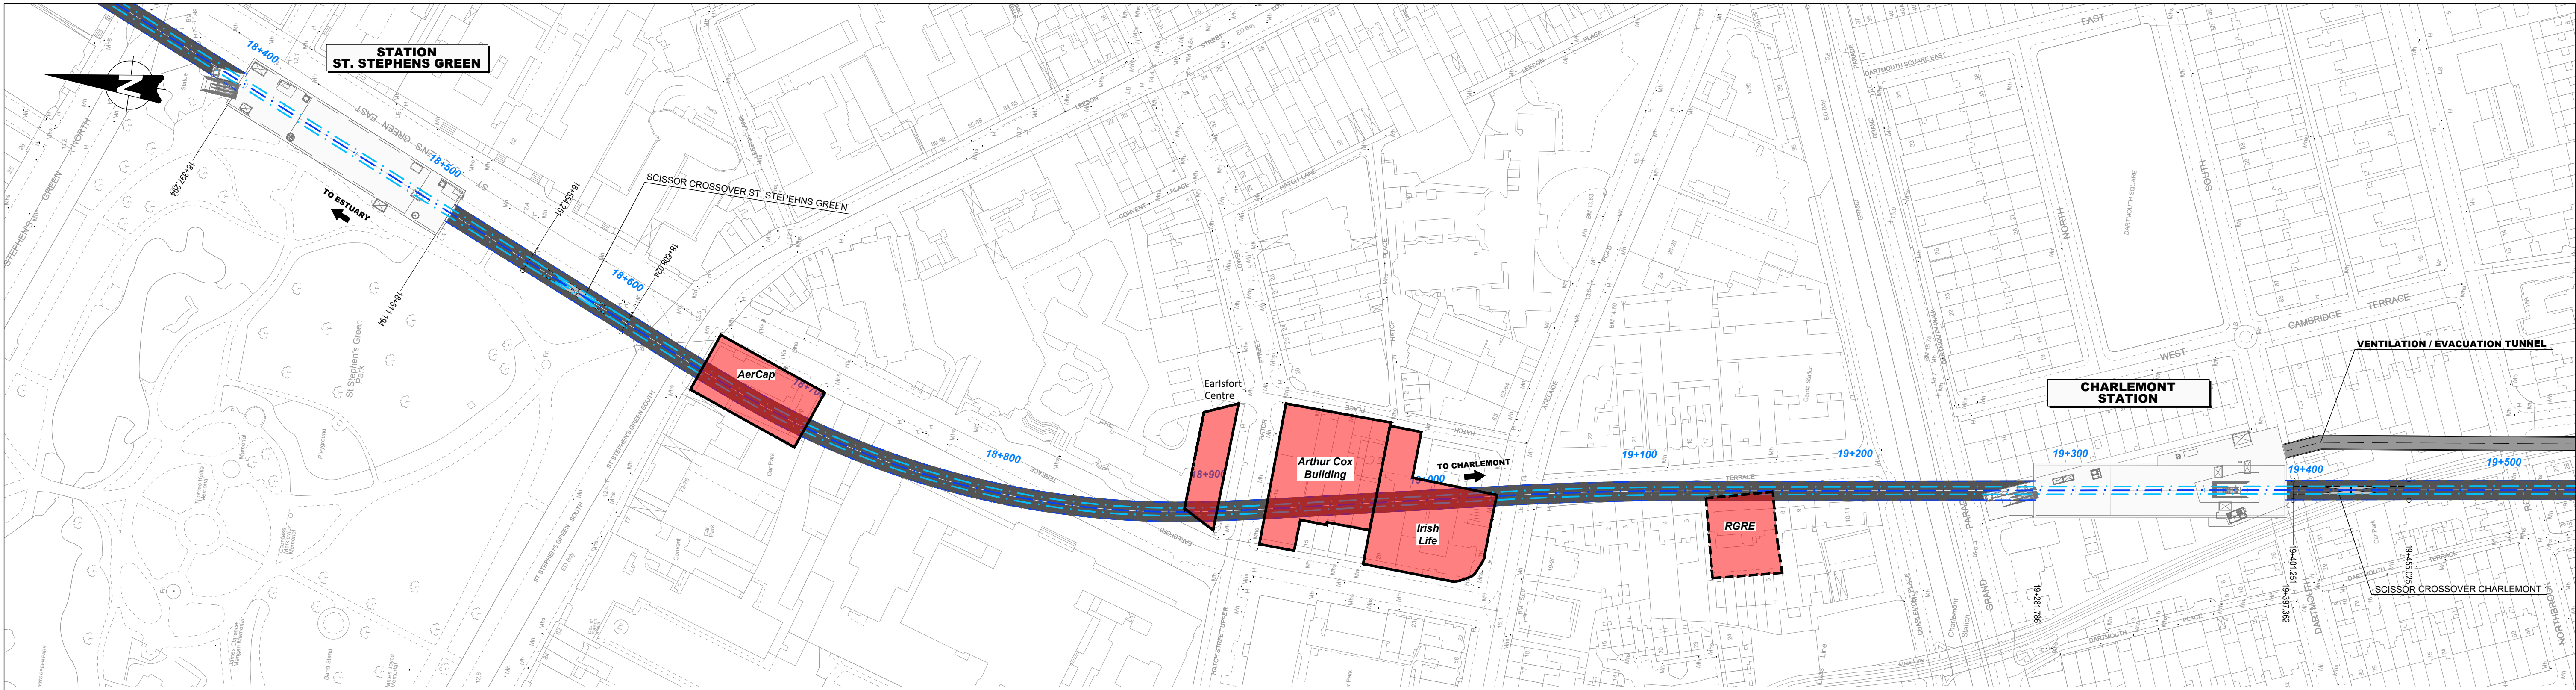

|   |          |                   |          |            |             |             |
|---|----------|-------------------|----------|------------|-------------|-------------|
| P02   | 05/03/24 | For Railway Order | DT       | JB         | JB          | PB          |
| P01   | 04/03/24 | For Railway Order | DT       | JB         | JB          | PB          |
| REV.   | DATE     | Description       | DRAWN BY | CHECKED BY | REVIEWED BY | APPROVED BY |
| © National Roads Authority (NRA) 1994-2021. This drawing is confidential and the copyright in it is owned by NRA. This drawing must not be either loaned, copied or otherwise reproduced in whole or in part or used for any purpose without the prior permission of NRA, Transport Infrastructure Ireland (TII) is an operational name of the National Roads Authority. |          |                   |          |            |             |             |
| © Bluesky International Ltd. © Ordnance Survey Ireland 2021/ OSI_NMA_273.   |          |                   |          |            |             |             |
| All elevations are in metres and relate to OSI Geoid Model (OSGM02) Malin Head as defined by existing Project Control.   |          |                   |          |            |             |             |
| All Co-ordinates are in Irish Transverse Mercator Grid (ITM) as defined by OSI active GPS station Tallaght College (TLG).   |          |                   |          |            |             |             |

Client

**TII** **NTA**

Consultant

**JACOBS** **IDOM**

Project

**METROLINK**

Drawing Title

SAINT STEPHEN'S GREEN – CHARLEMONT  
RO APPLICATION ALIGNMENT

Drawing Status

S4

Drawing N°

ML1-JAI-RTA-ROUT\_XX-DR-Y-01027

Scales Original Size A1 1 : 1000

Sheet 01 of 02

