
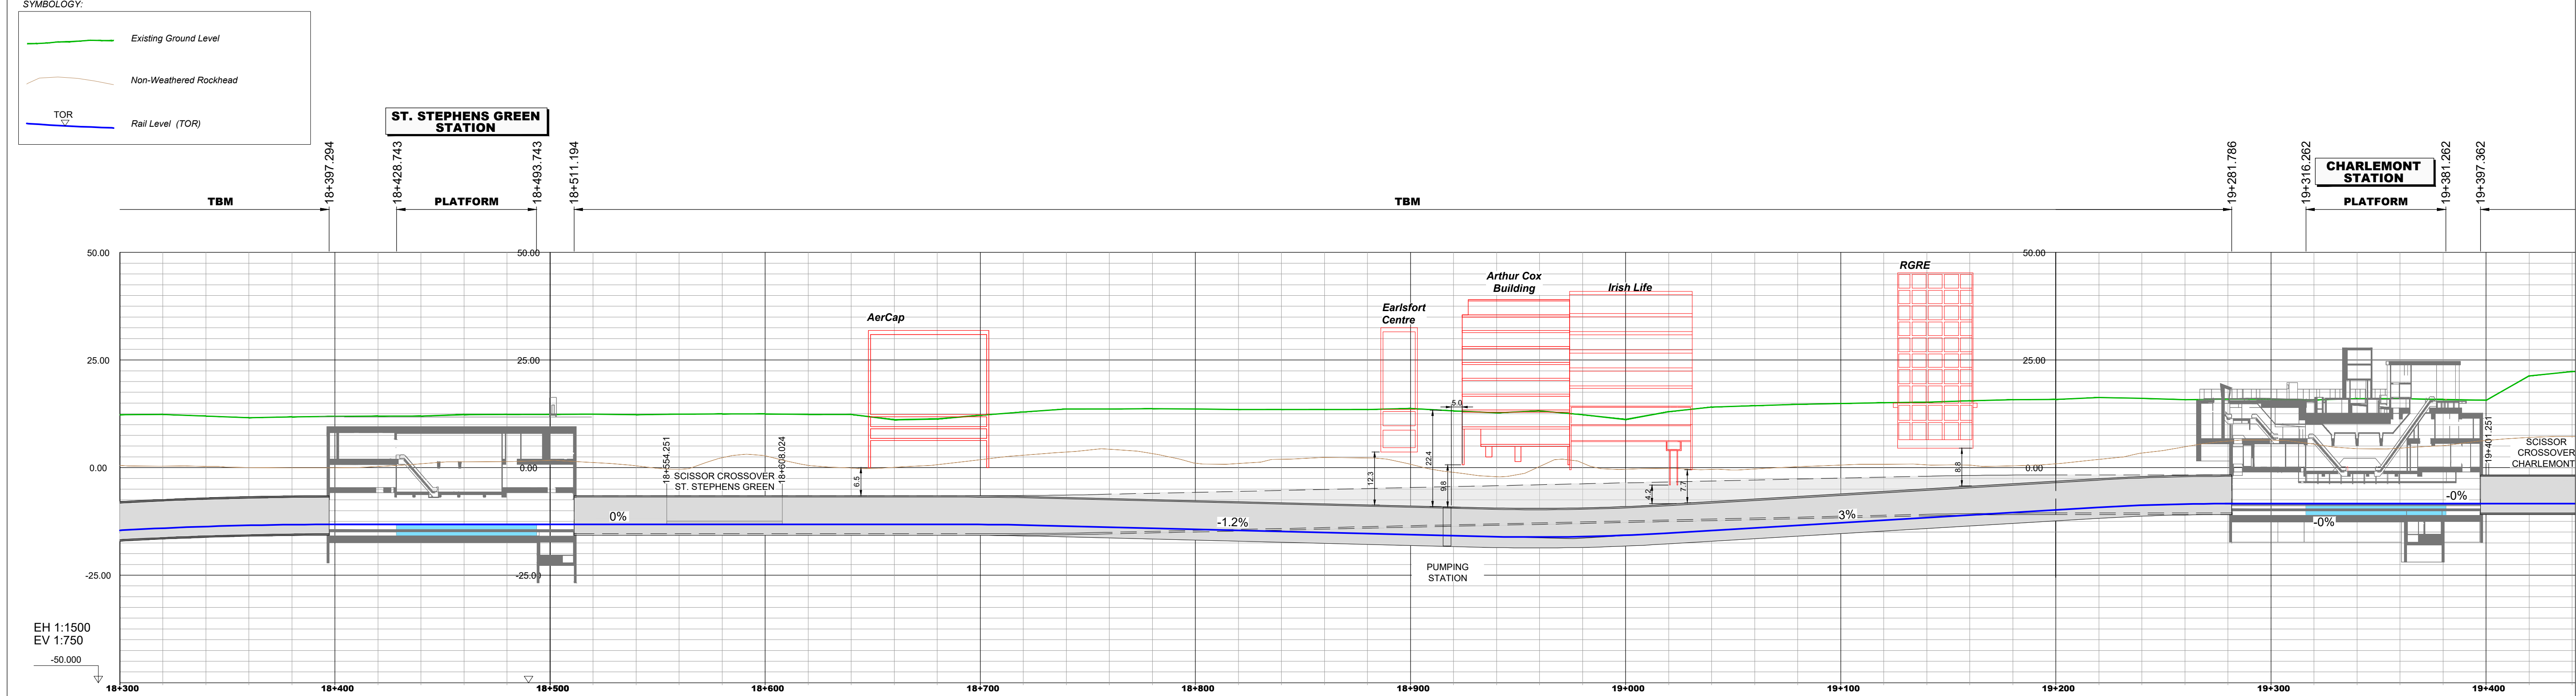


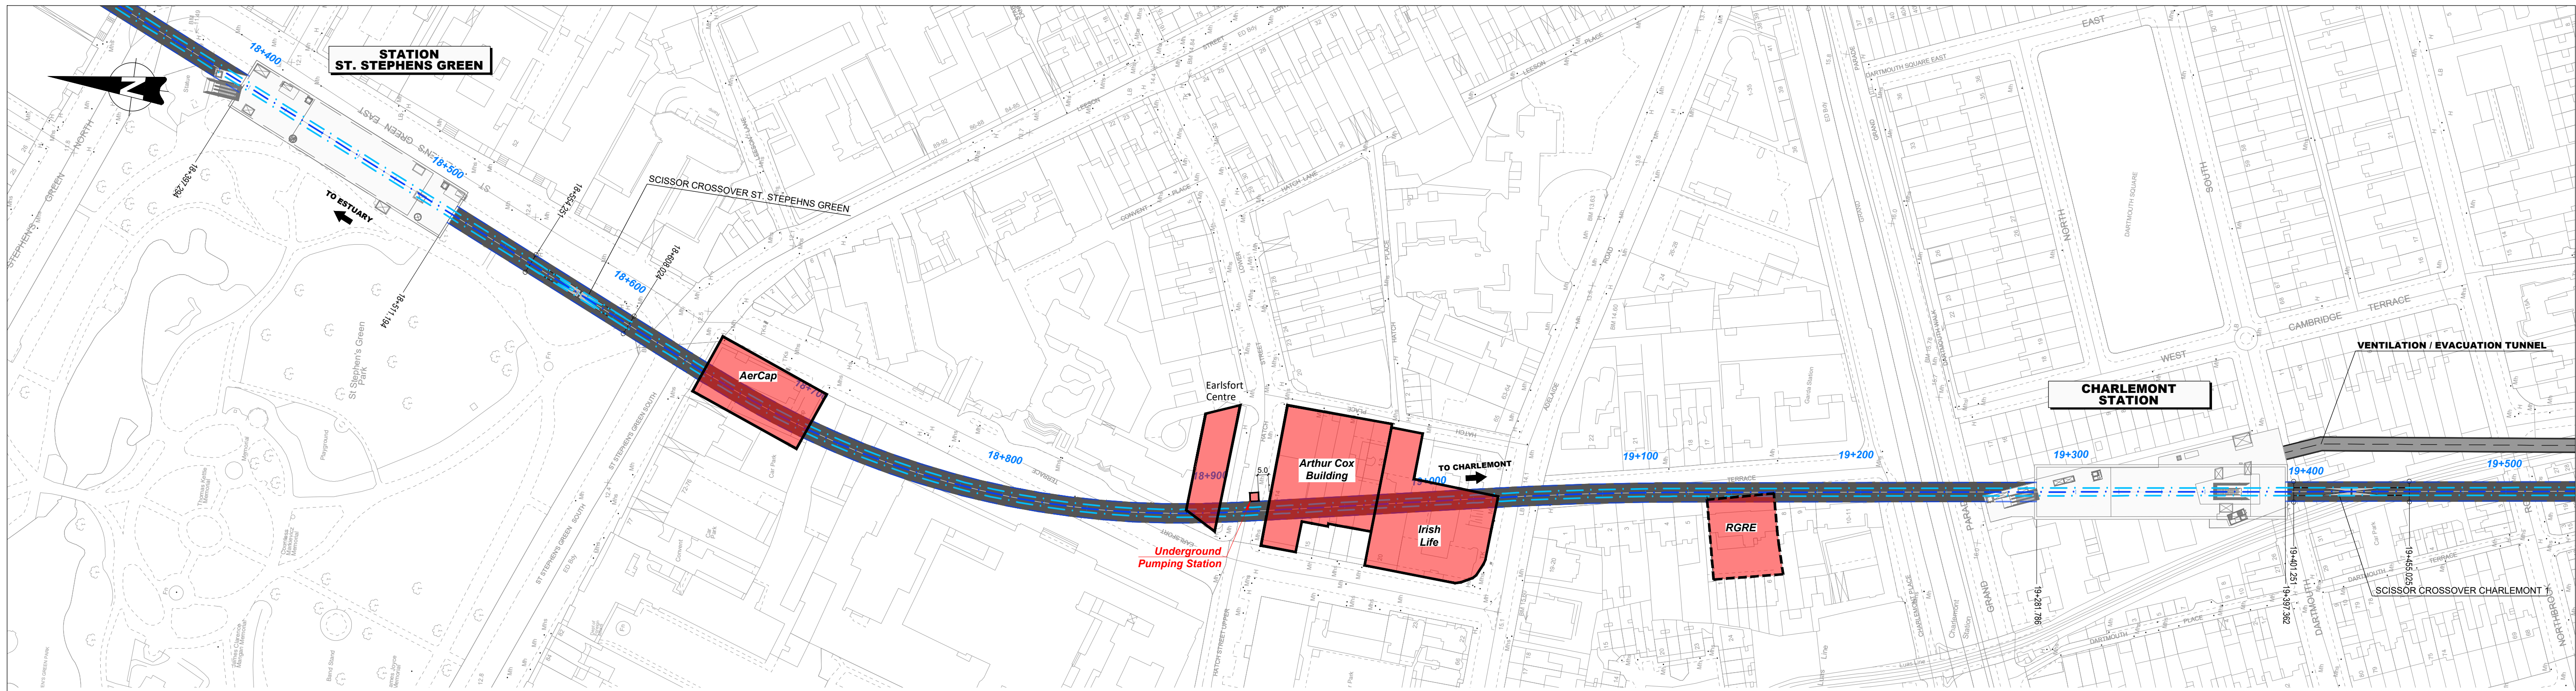

TO ESTUARY

Key Plan

1 2 3 4 5 6 7 8 9 10 11 12 13 14 15 16 17 18 19 20 21 22 23 24 25 26 27

P03	06/03/24	For Railway Order	DT	JB	JB	JB
P02	05/03/24	For Railway Order	DT	JB	JB	PB
P01	04/03/24	For Railway Order	DT	JB	JB	PB
REV.	DATE	Description	DRAWN BY	CHECKED BY	REVIEWED BY	APPROVED BY

© National Roads Authority (NRA) 1994-2021. This drawing is confidential and the copyright in it is owned by NRA. This drawing must not be either loaned, copied or otherwise reproduced in whole or in part or used for any purpose without the prior permission of NRA, Transport Infrastructure Ireland (TII) is an operational name of the National Roads Authority.

© Bluesky International Ltd. © Ordnance Survey Ireland 2021/ OSI_NMA_273.

All elevations are in metres and relate to OSI Geoid Model (OSGM02) Malin Head as defined by existing Project Control.

All Co-ordinates are in Irish Transverse Mercator Grid (ITM) as defined by OSI active GPS station Tallaght College (TLG).

Client

TII NTA

Consultant

JACOBS IDOM

Project

METROLINK

Drawing Title

TUNNEL ALIGNMENT
SAINT STEPHEN'S GREEN – CHARLEMONT
RO APPLICATION VS DEEPER VERTICAL ALIGNMENT OPTION

Drawing N°

ML1-JAI-RTA-ROUT_XX-DR-Y-02027

Scales Original Size A1 1 : 1000

Drawing Status

S4

Sheet 01 of 01