




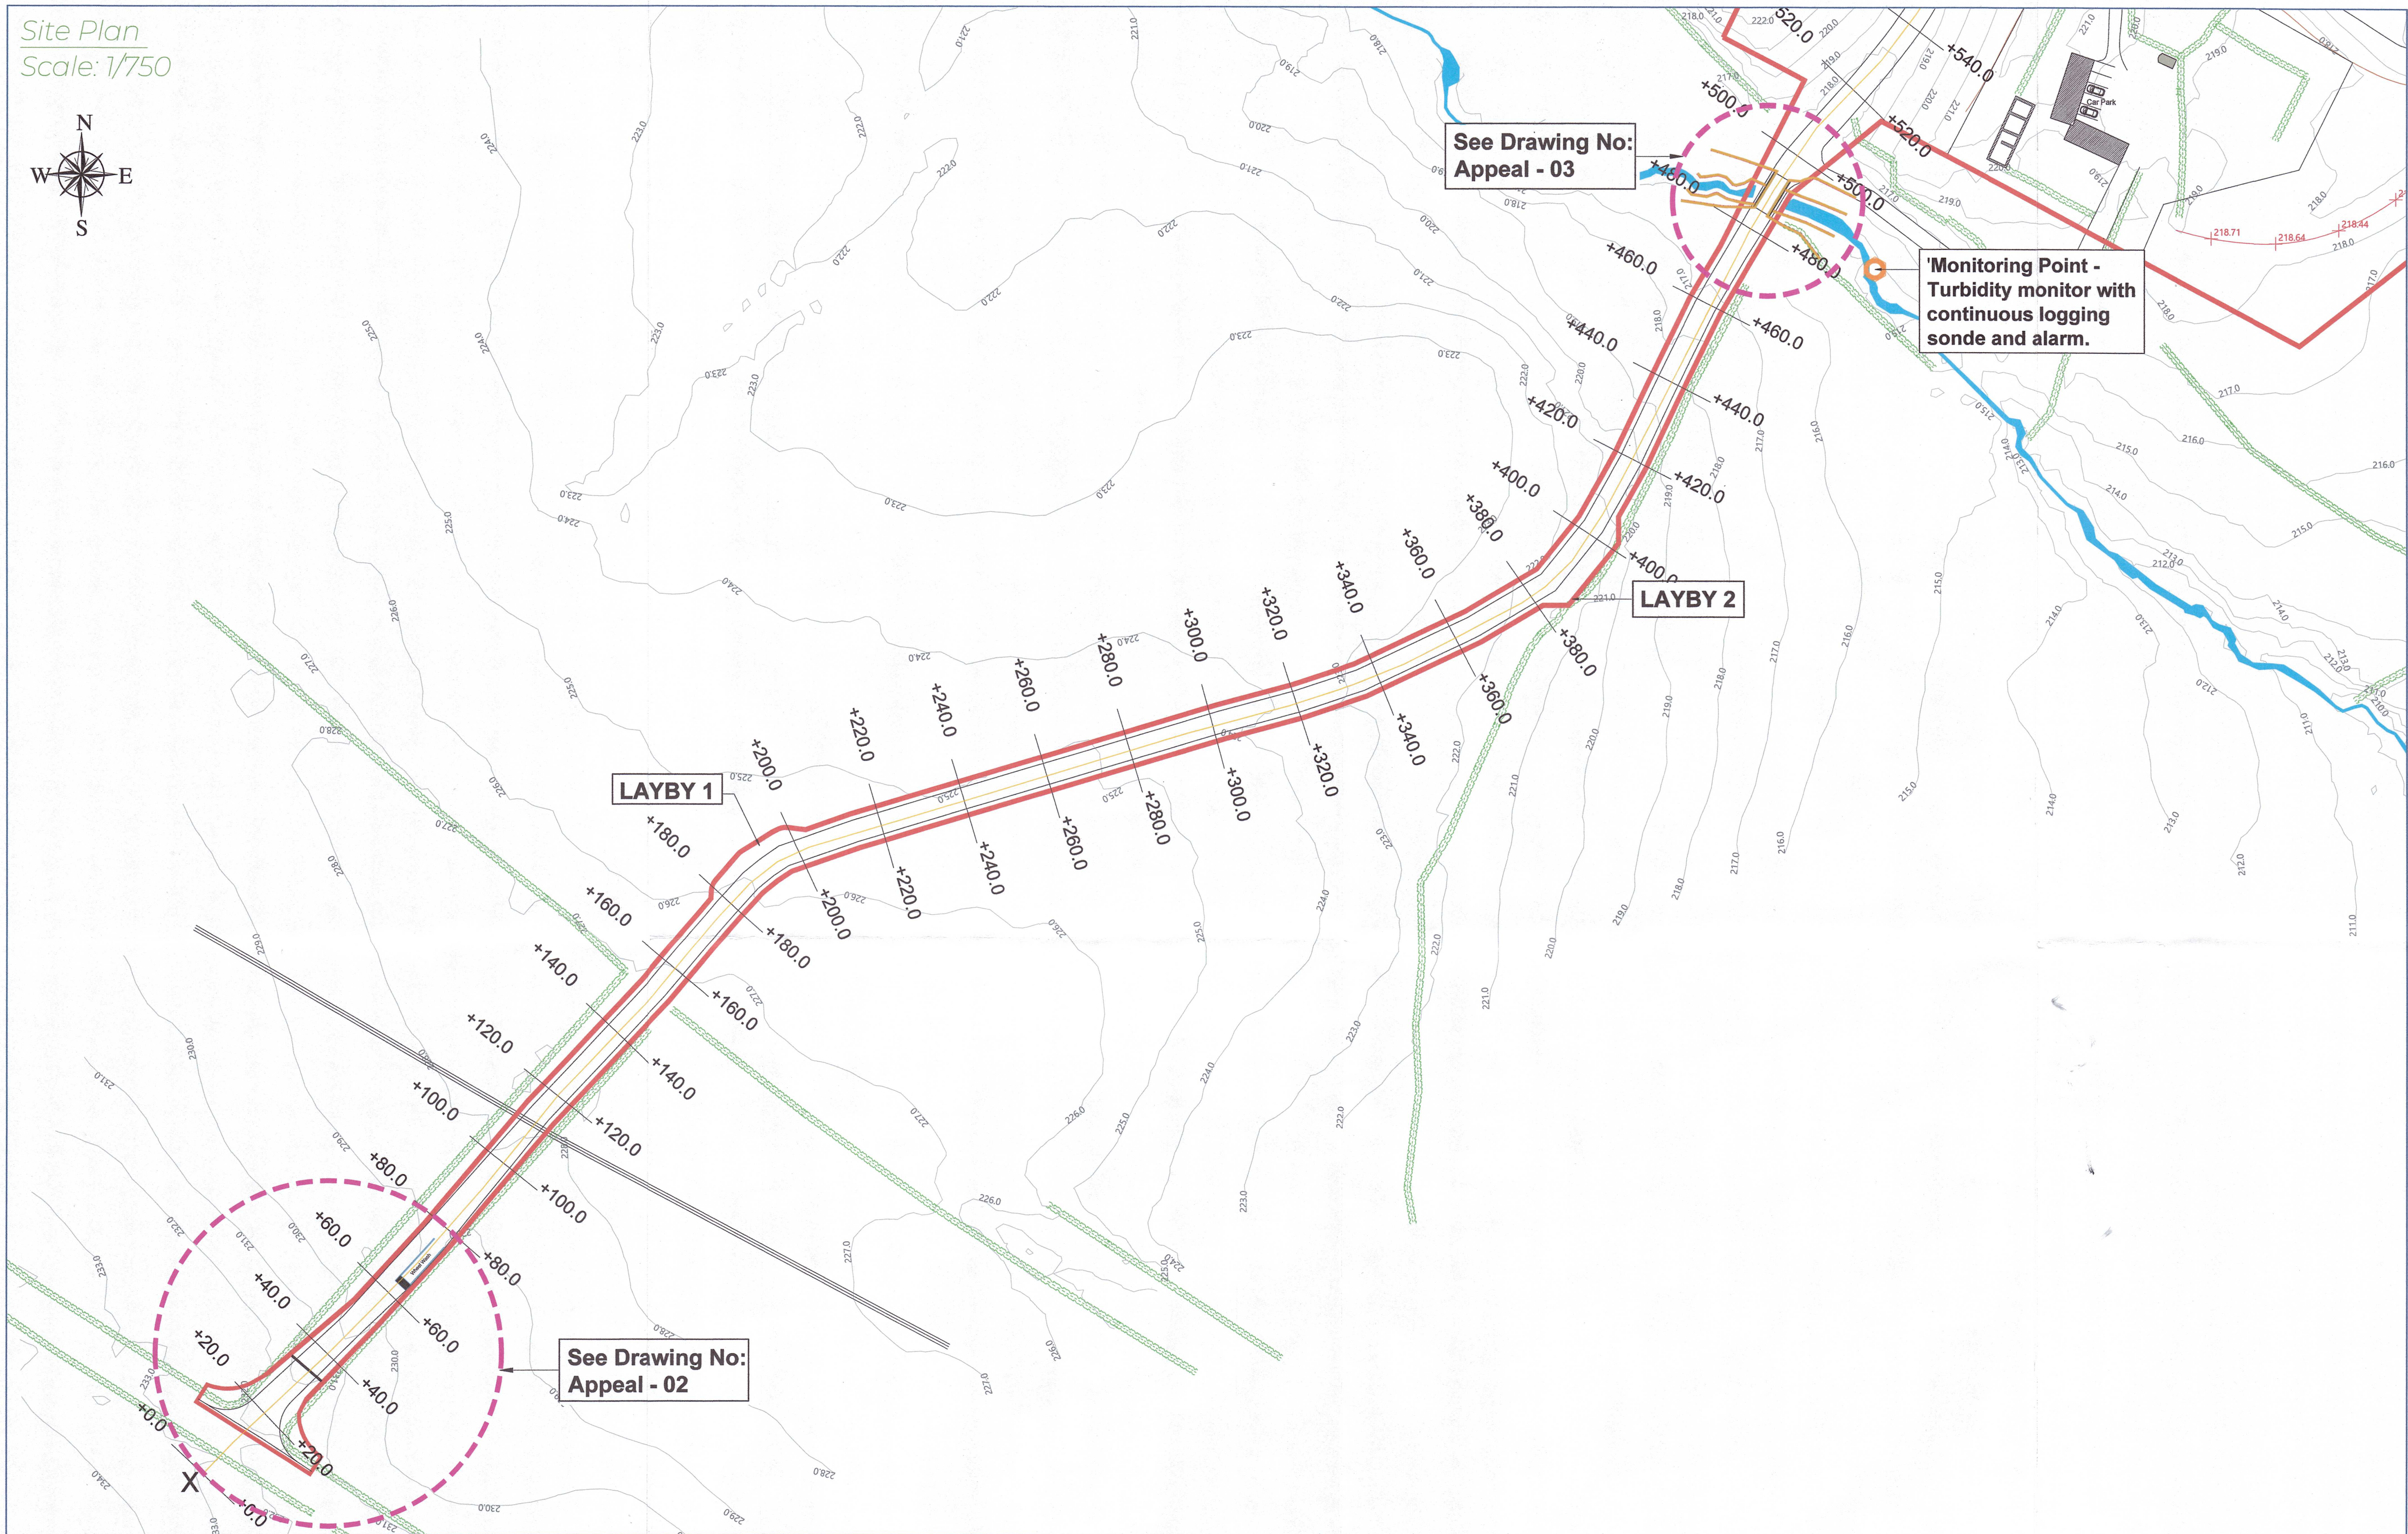

Longitudinal Section of Haul Road
Scale: NTS

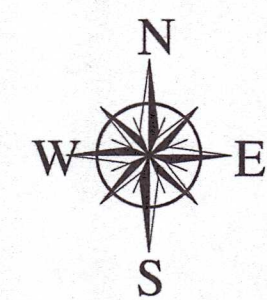

ADDRESS:
3D Core C, Block 71, The Plaza,
Park West, Dublin 12, D12 F9TN.
EMAIL:
info@enviroguide.ie
PHONE:
+353 (01) 5654730
WEBSITE:
www.enviroguide.ie

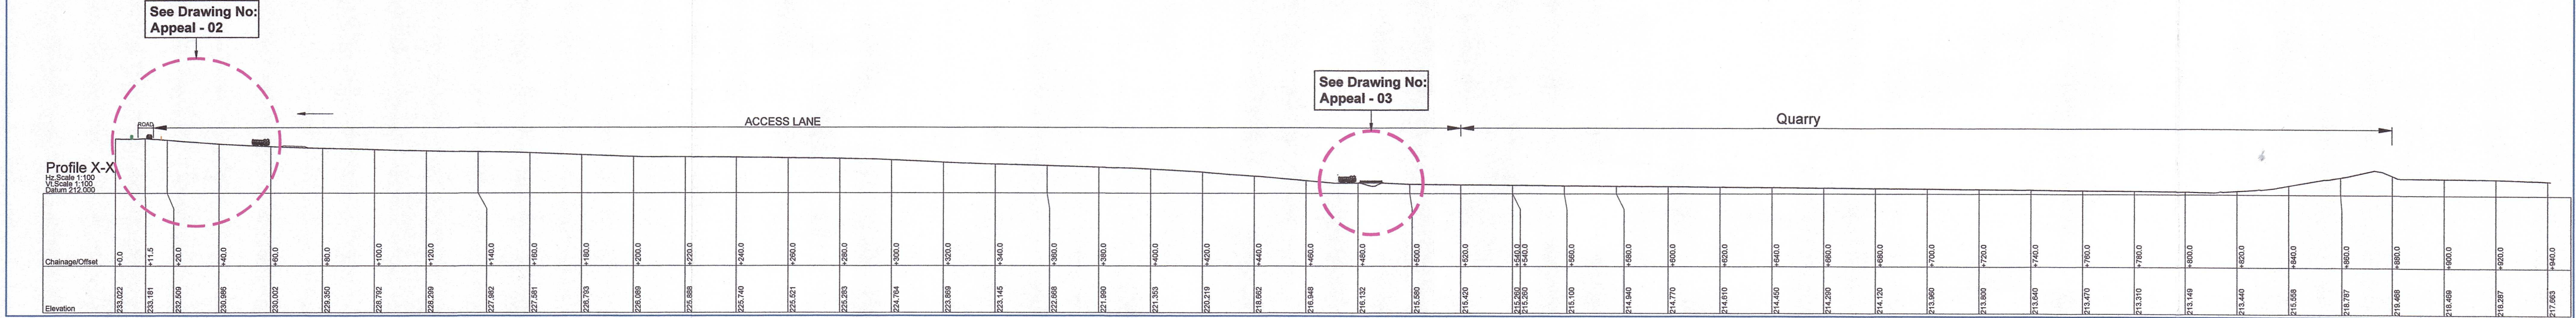

LEGEND:

AN BORD PLEANÁLA

24 AUG 2023

LTR DATED FROM appeal

LDG-

ABP- 317874-23

Walterstown

CLIENT:
Dempsey Sand and Gravel Ltd.
LOCATION:
Walterstown, Co. Wicklow
DEPARTMENT:
Engineering

DRAWING TITLE:
Haul Road Long Section
DRAWING STATUS:
An Bord Pleanala - Appeal
DRAWN BY: RH-SRY
CHECKED: RH
DRAWING NO: Appeal-01
DATE: 23/08/2023

SCALE:
As Shown @ A1

Copyright for all drawings and documents prepared by Enviroguide Consulting shall remain the property of Enviroguide Consulting. Figured dimensions ONLY to be taken from this drawing. All scaled measurements are dependant on accuracy of original source. Enviroguide Consulting does not accept responsibility for 3rd party additions to this drawing.