


NOTE(S)
 1. GRID REFERENCES ARE IN METERS & TO UTM COORDINATES.
 2. LEVELS ARE IN METERS & TO O.S. DATUM
 3. DIMENSIONS ARE IN METERS

LEGEND

- EXISTING GROUND PROFILE
- PROPOSED DESIGN PROFILE
- - - APPLICATION SITE BOUNDARY
- - - EXISTING UNDERGROUND GAS MAIN

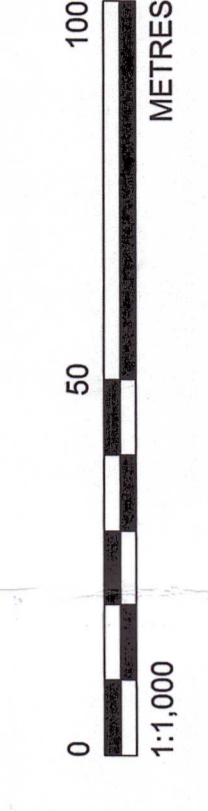

CLIENT: HUDSON BROTHERS LTD
 PROJECT: SECTION 37L-APPLICATION - HUDSON BROTHERS LTD
 TITLE: CROSS SECTIONS

CONSULTANT	WSP
DESIGNED	KMG
PREPARED	MR
REVIEWED	KMG
APPROVED	KMG

PROJECT NO: 40000328
 SCALE: 1:1,000 @ A0
 REV: A
 DRAWING: 005B

AN BORD PLEANÁLA
 UD: 29 FEB 2024
 AP: Type: By: