


OSL License No.  
CYAL 501922220

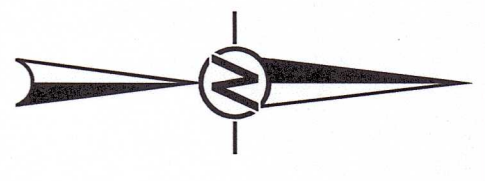


SITE NOTICE

- NOTES(S)
- GRID REFERENCES ARE IN METRES & TO IRISH NATIONAL GRID COORDINATES.
  - ALL LEVELS ARE IN METRES TO O.S. DATUM
  - DIMENSIONS ARE IN METERS

**LEGEND**

	APPLICATION BOUNDARY		EXISTING VEGETATION
	LANDS UNDER THE CONTROL OF APPLICANT		EXISTING UNDERGROUND GAS LINE
	PROPOSED SAFETY BERM		GNI 14m WAYLEAVE
	GROUND CONTOURS (mOD)		SEPTIC TANK
			PRIVATE WELL

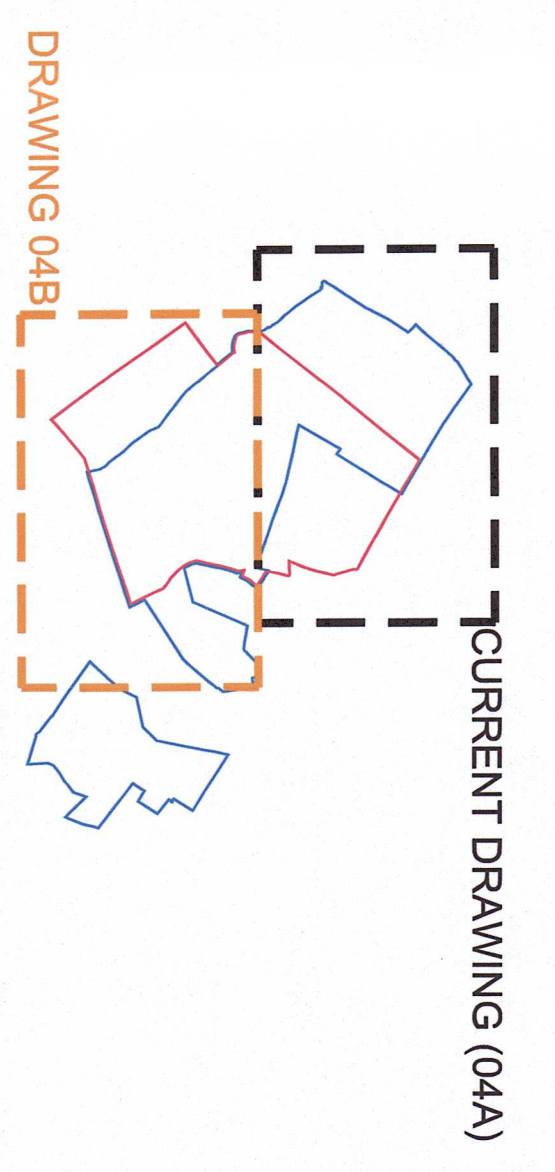

IAN BOND PLEAHLIA  
23 FEB 2024  
Type: \_\_\_\_\_  
By: \_\_\_\_\_

**PROPOSED SITE CONDITIONS - NORTHERN AREA**

CLIENT: HUDSON BROTHERS LTD  
PROJECT: SECTION 37L APPLICATION - HUDSON BROTHERS LTD

CONSULTANT: WSP | 2024-02-07  
DESIGNED: MKG  
PREPARED: MKG  
REVIEWED: MKG  
APPROVED: A

PROJECT NO: 40000328  
SCALE: 1:1,000 @ A0  
DRAWING NO: 004A

OSL Map Series

4461	REVISION DATE = 03-Mar-2017
1:5000	SURVEY DATE = 31-Jul-2000
4462	REVISION DATE = 03-Mar-2017
4463	SURVEY DATE = 30-Jun-2004
4464	REVISION DATE = 27-Mar-2015
4465	SURVEY DATE = 31-Jul-2015
4466	REVISION DATE = 29-Mar-2016
1:2500	SURVEY DATE = 31-Jul-2000
4467	REVISION DATE = 27-Mar-2015
4468	SURVEY DATE = 29-Mar-2015
4469	REVISION DATE = 27-Mar-2015
4470	SURVEY DATE = 07-Oct-2002
4471	REVISION DATE = 27-Mar-2015
4472	SURVEY DATE = 03-Oct-2002
4473	REVISION DATE = 27-Mar-2015
4474	SURVEY DATE = 01-Feb-1988
ITM Centre Point Co-ordinate: X = 655550.0710 Y = 655550.0710	