

Client: Rathfragh Land ULC T/A Irish Recycling


Project: Hunststown Circular Economy Hub
Hunststown/Coldwinters, Fingal, Co Dublin

Project: No. 3 High Street, Monaghan Town,
Co. Monaghan, H18 X635
Tel: 047-721715
Website: www.coyle.ie
E-mail: info@coyle.ie

Sheet Title: Drainage & Watermain Layout - Sheet 2

Project No.: Z2-038
Drawing No.: C-101

Date: 28-03-23
Scale: As shown
Checked: PC

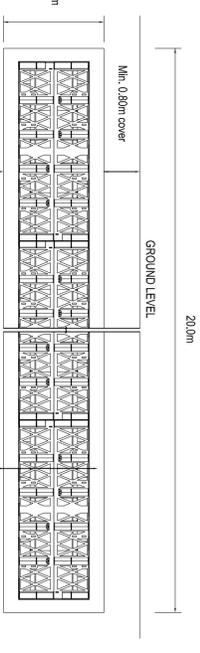

NOTES:
1. Scaffolding should be sited at least 5m away from the building.
2. Loading capacity: 7.5 tonnes/m² vertically, 4.0 tonnes/m² laterally
= 250mm@ Silt Trap

NOTES:
This is a planning drawing and it is intended to provide the client with a general indication of the proposed works. It is not intended to be used as a contract document. The client is responsible for ensuring that the proposed works are in accordance with all applicable regulations and standards. The Engineer cannot be held responsible for any errors or omissions in this drawing. The client is responsible for ensuring that the proposed works are in accordance with all applicable regulations and standards. The drawing remains the copyright of Coyle Civil & Structural and may not be copied or reproduced without written consent.