



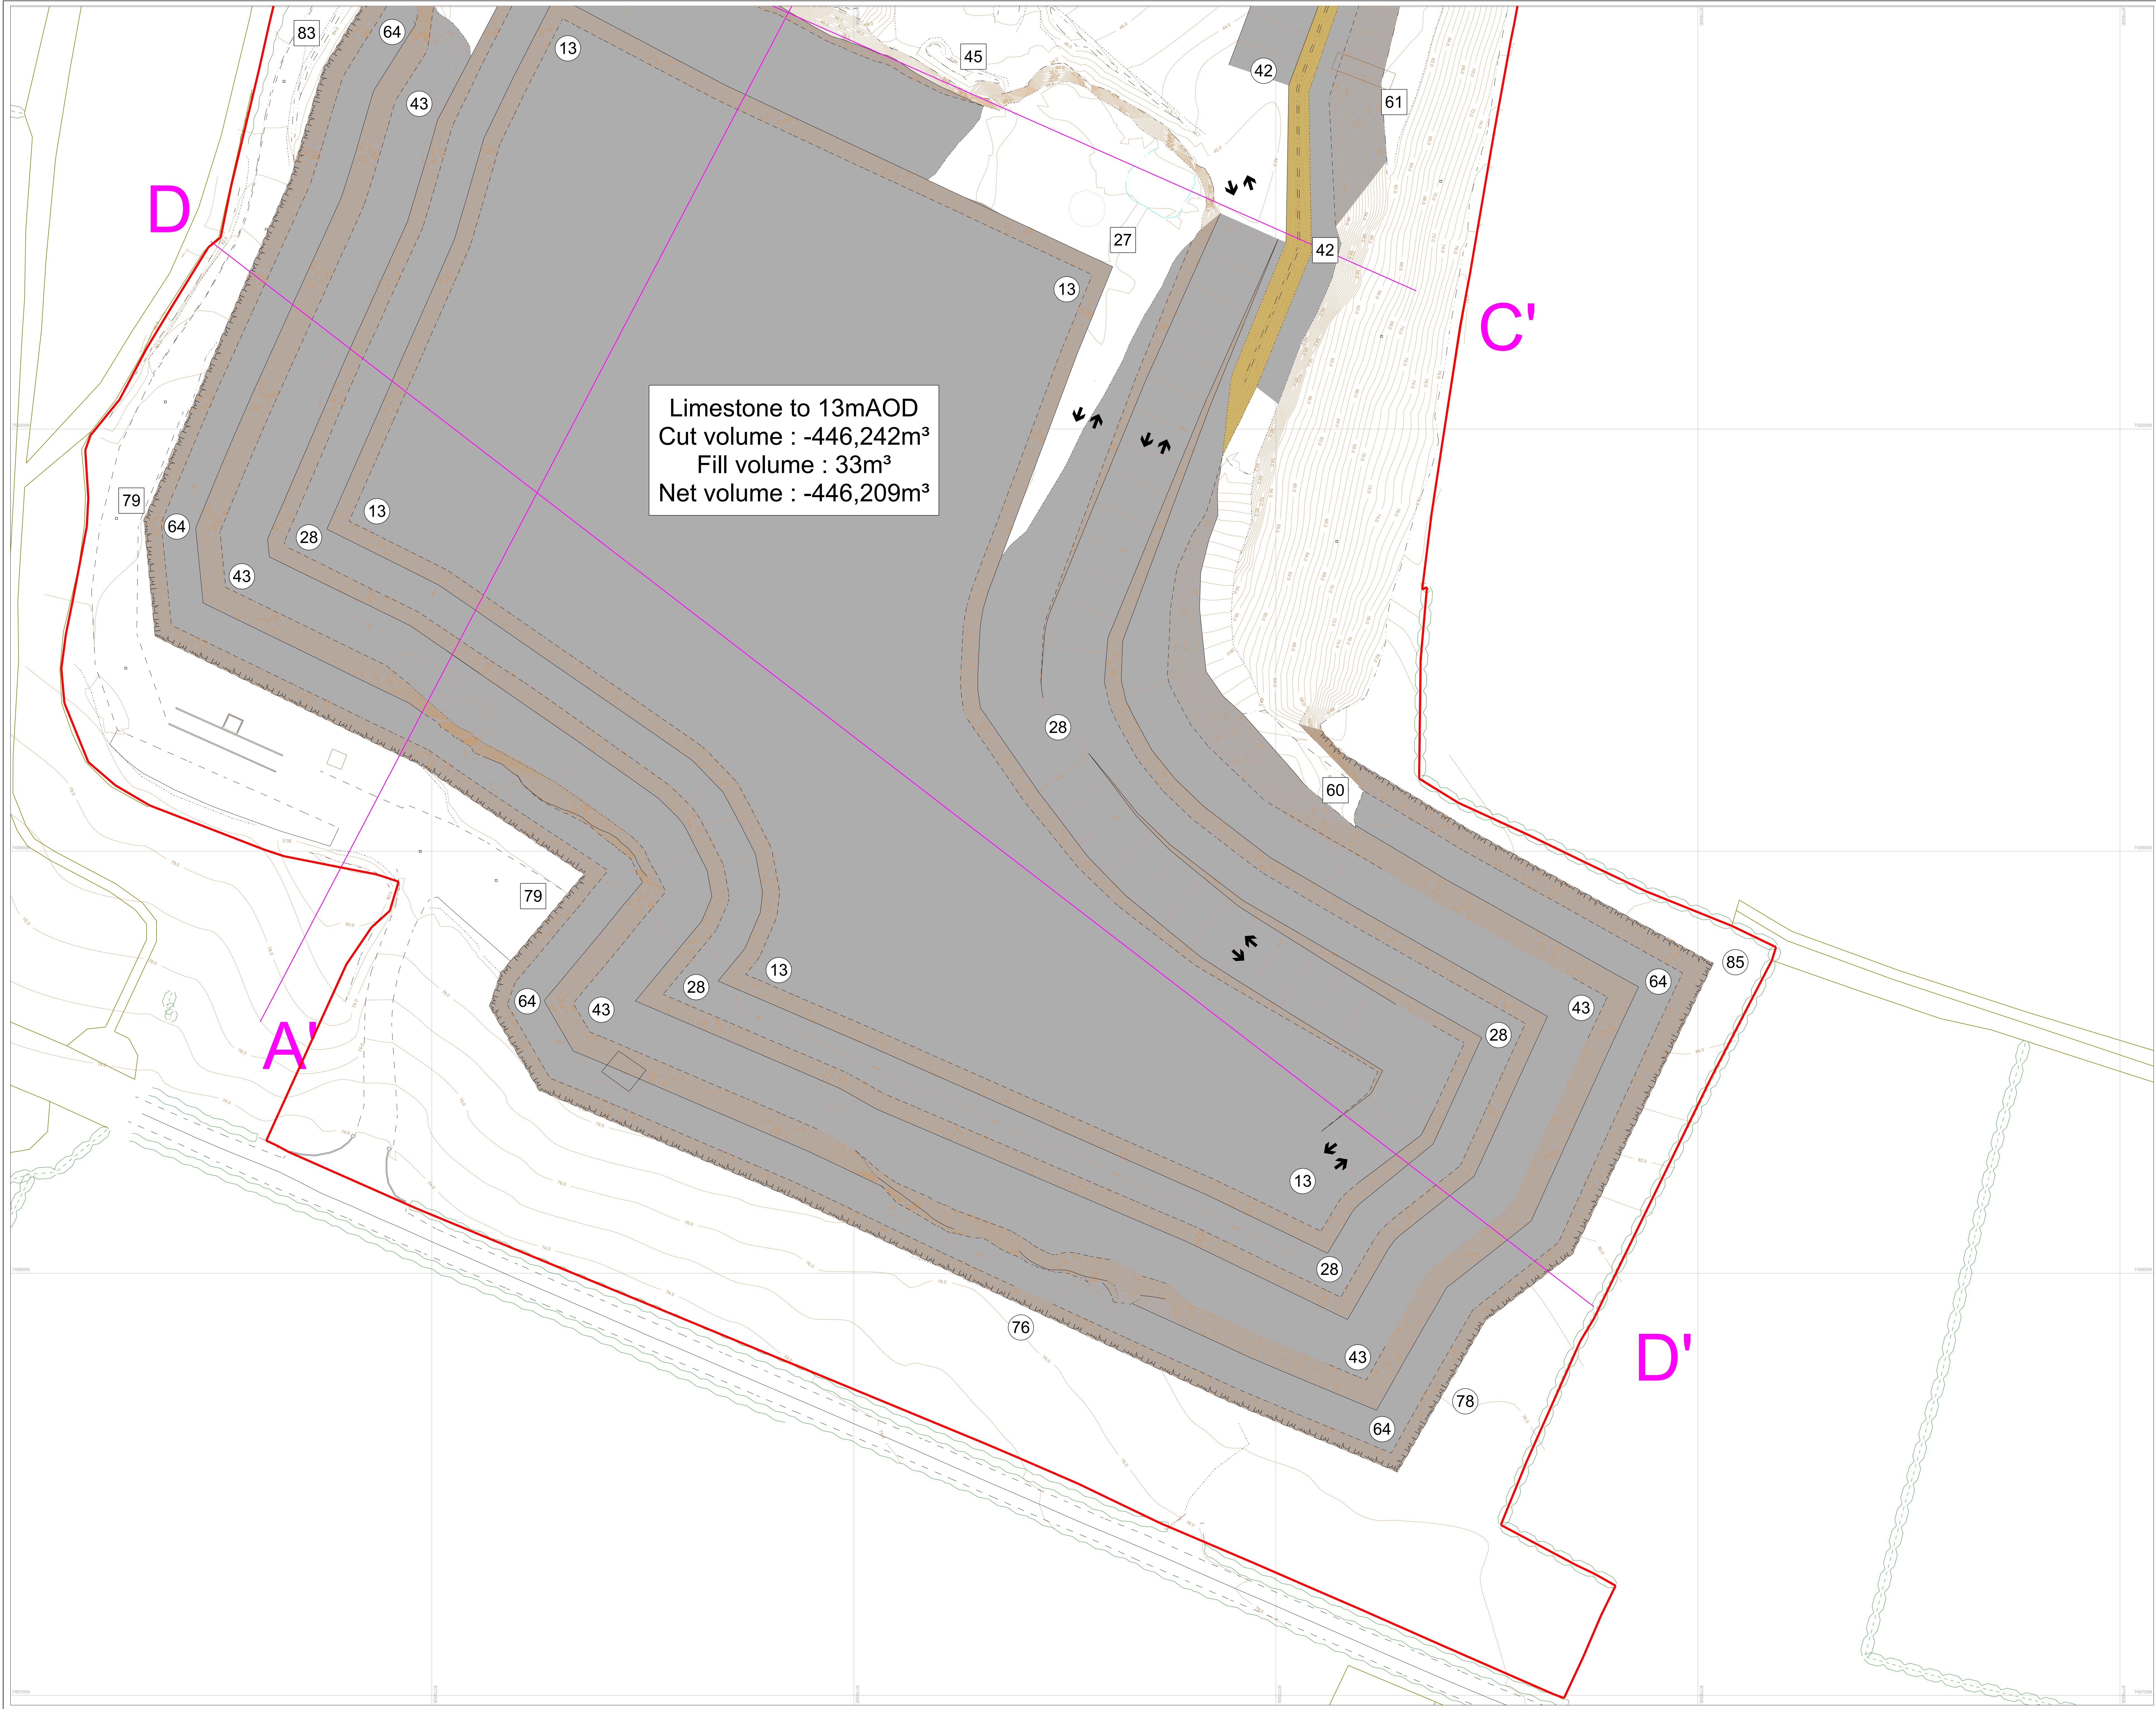

Legend

- Existing Elevation
- Development Elevation
- Dual Vehicle Haul Road
- Single Vehicle Haul Road
- Cross Section Lines
- Application Boundary

CYAL50372106 ©Tailte Éireann-Surveying.
Projection=
IRENET95_Irish_Transverse_Mercator
Extracted from
Map Series | Map Sheets
1:2,500 | 2915-B
1:5,000 | 2915
1:5,000 | 2847

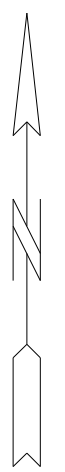



Tromman Quarry (00153)

s.37L Application for Further Quarrying - Phase 2

Drawn By MSW	Scale 1 : 500
Dwg N 181029/03Bv6	Paper Siz A0L