


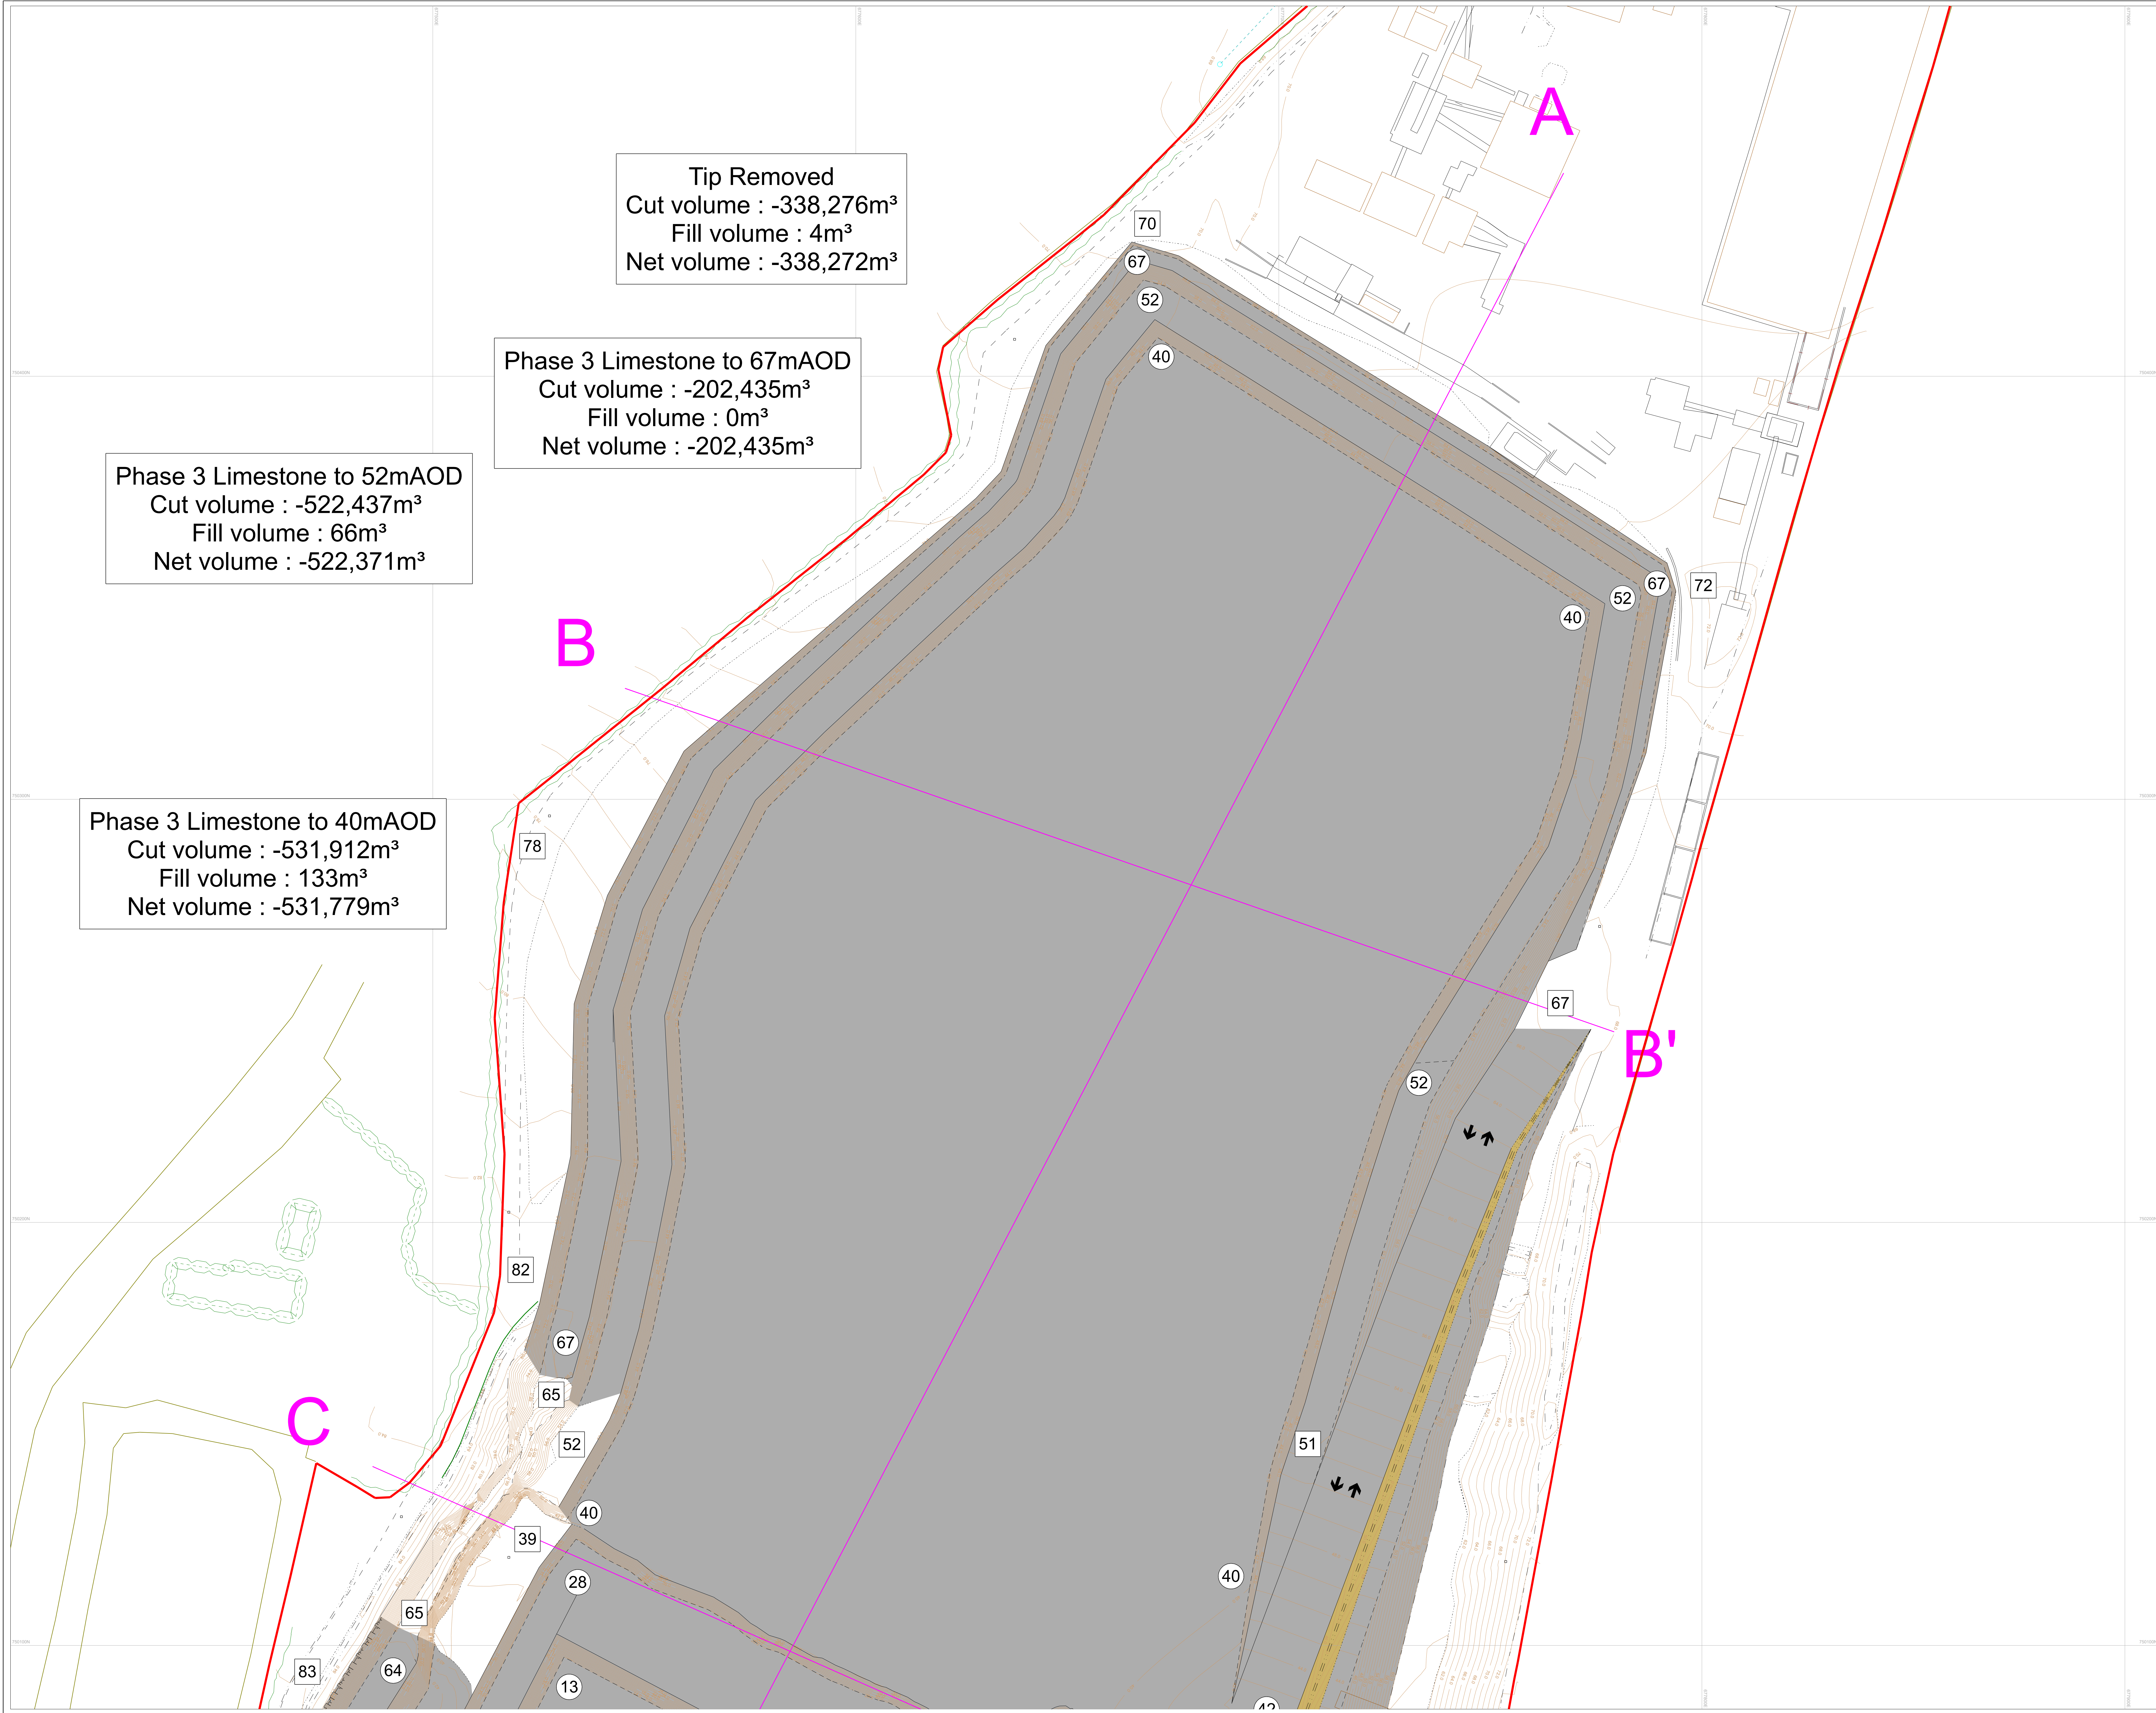

Tip Removed
Cut volume : -338,276m³
Fill volume : 4m³
Net volume : -338,272m³

Phase 3 Limestone to 67mAOD
Cut volume : -202,435m³
Fill volume : 0m³
Net volume : -202,435m³

Phase 3 Limestone to 52mAOD
Cut volume : -522,437m³
Fill volume : 66m³
Net volume : -522,371m³

Phase 3 Limestone to 40mAOD
Cut volume : -531,912m³
Fill volume : 133m³
Net volume : -531,779m³

- Legend
- Existing Elevation
 - Development Elevation
 - Dual Vehicle Haul Road
 - Single Vehicle Haul Road
 - Cross Section Lines
 - Application Boundary

CYAL50372106 ©Tailte Éireann-Surveying.
Projection=
IRENET95_Irish_Transverse_Mercator
Extracted from
Map Series | Map Sheets
1:2,500 | 2915-B
1:5,000 | 2915
1:5,000 | 2847



Tromman Quarry (00153)

s.37L Application for Further
Quarrying - Phase 3

Drawn By
MSW

Scale
1 : 500

Dwg N
181029/04Av6

Paper Size
A0L