



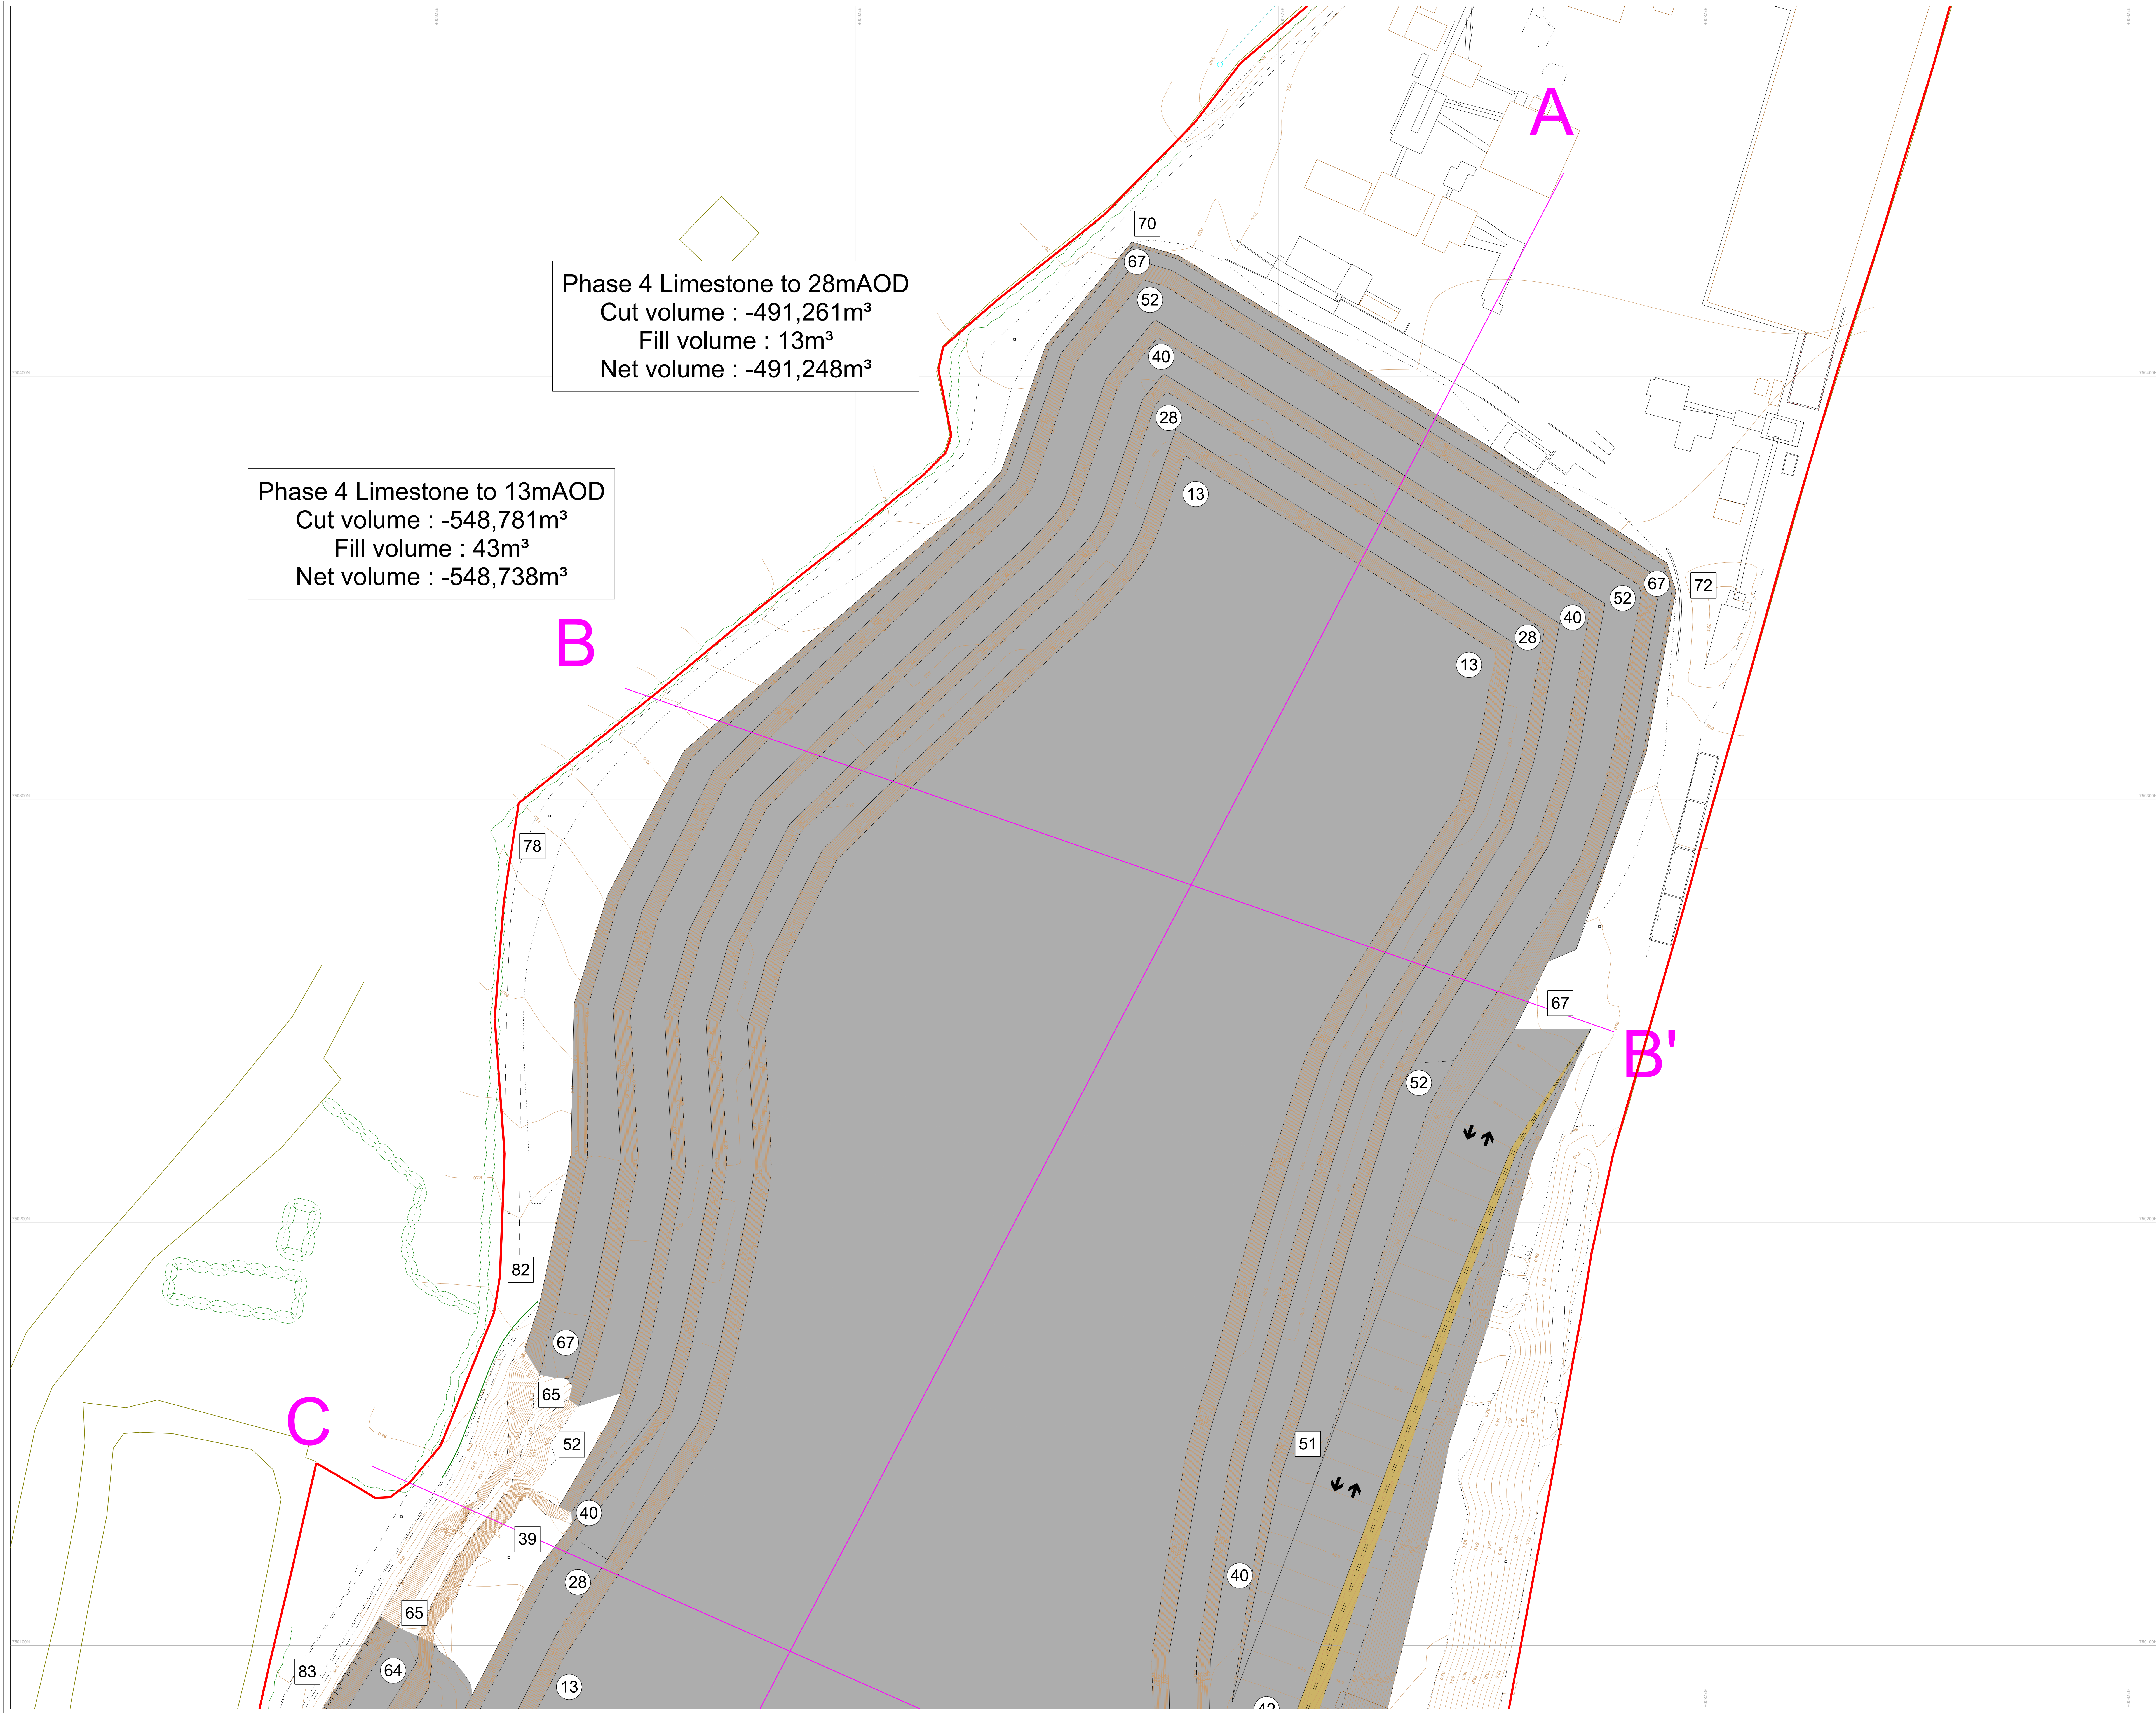

- Legend
- 28 Existing Elevation
 - 28 Development Elevation
 - ↔ Dual Vehicle Haul Road
 - ↔ Single Vehicle Haul Road
 - A-A' Cross Section Lines
 - Application Boundary

CYAL50372106 ©Tailte Éireann-Surveying.
Projection=
IRENET95_Irish_Transverse_Mercator
Extracted from
Map Series | Map Sheets
1:2,500 | 2915-B
1:5,000 | 2915
1:5,000 | 2847

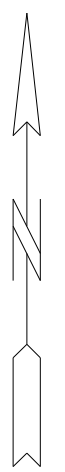

Tromman Quarry (00153)

**s.37L Application for Further
Quarrying - Phase 4**

Drawn By MSW	Scale 1 : 500
Dwg N 181029/05Av6	Paper Size A0L