


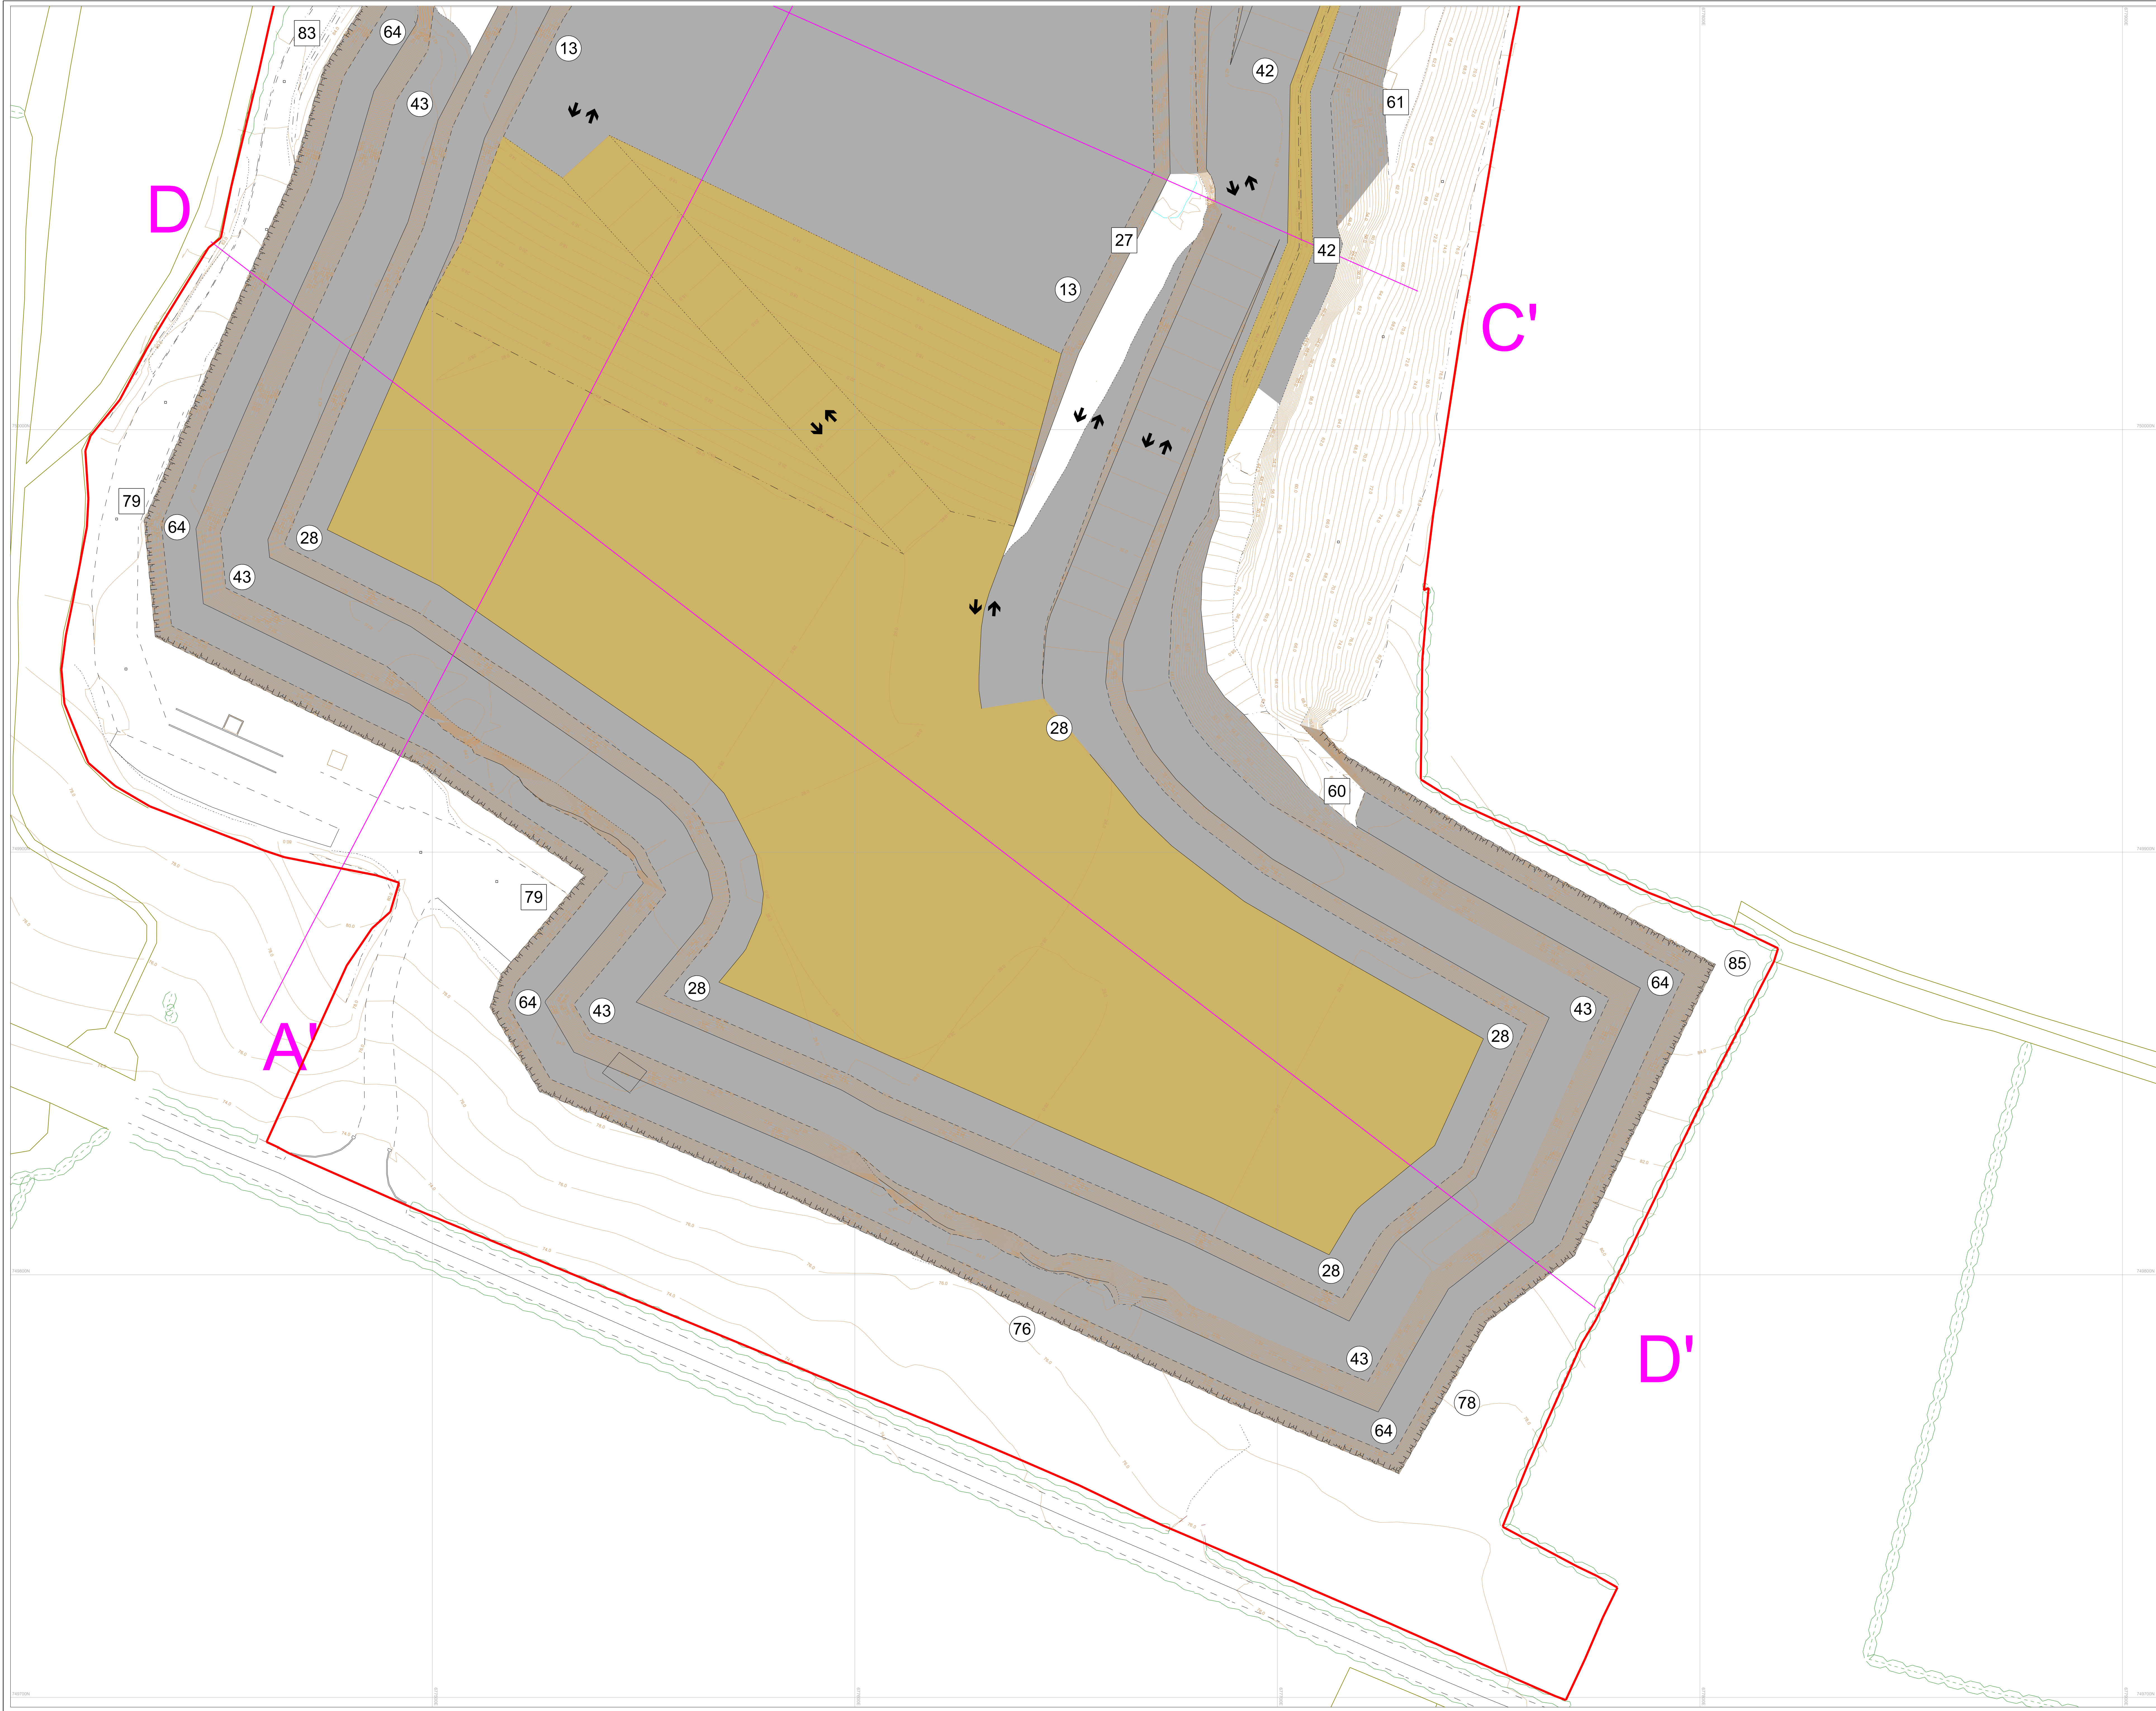

Legend

- 28 Existing Elevation
- 28 Development Elevation
- Dual Vehicle Haul Road
- Single Vehicle Haul Road
- Cross Section Lines
- Application Boundary

CYAL50372106 ©Tailte Éireann-Surveying.
Projection=
IRENET95_Irish_Transverse_Mercator
Extracted from
Map Series | Map Sheets
1:2,500 | 2915-B
1:5,000 | 2915
1:5,000 | 2847



Tromman Quarry (00153)

s.37L Application for Further
Quarrying - Phase 4

Drawn By
MSW

Scale
1 : 500

Dwg N
181029/05Bv6

Paper Size
A0L