


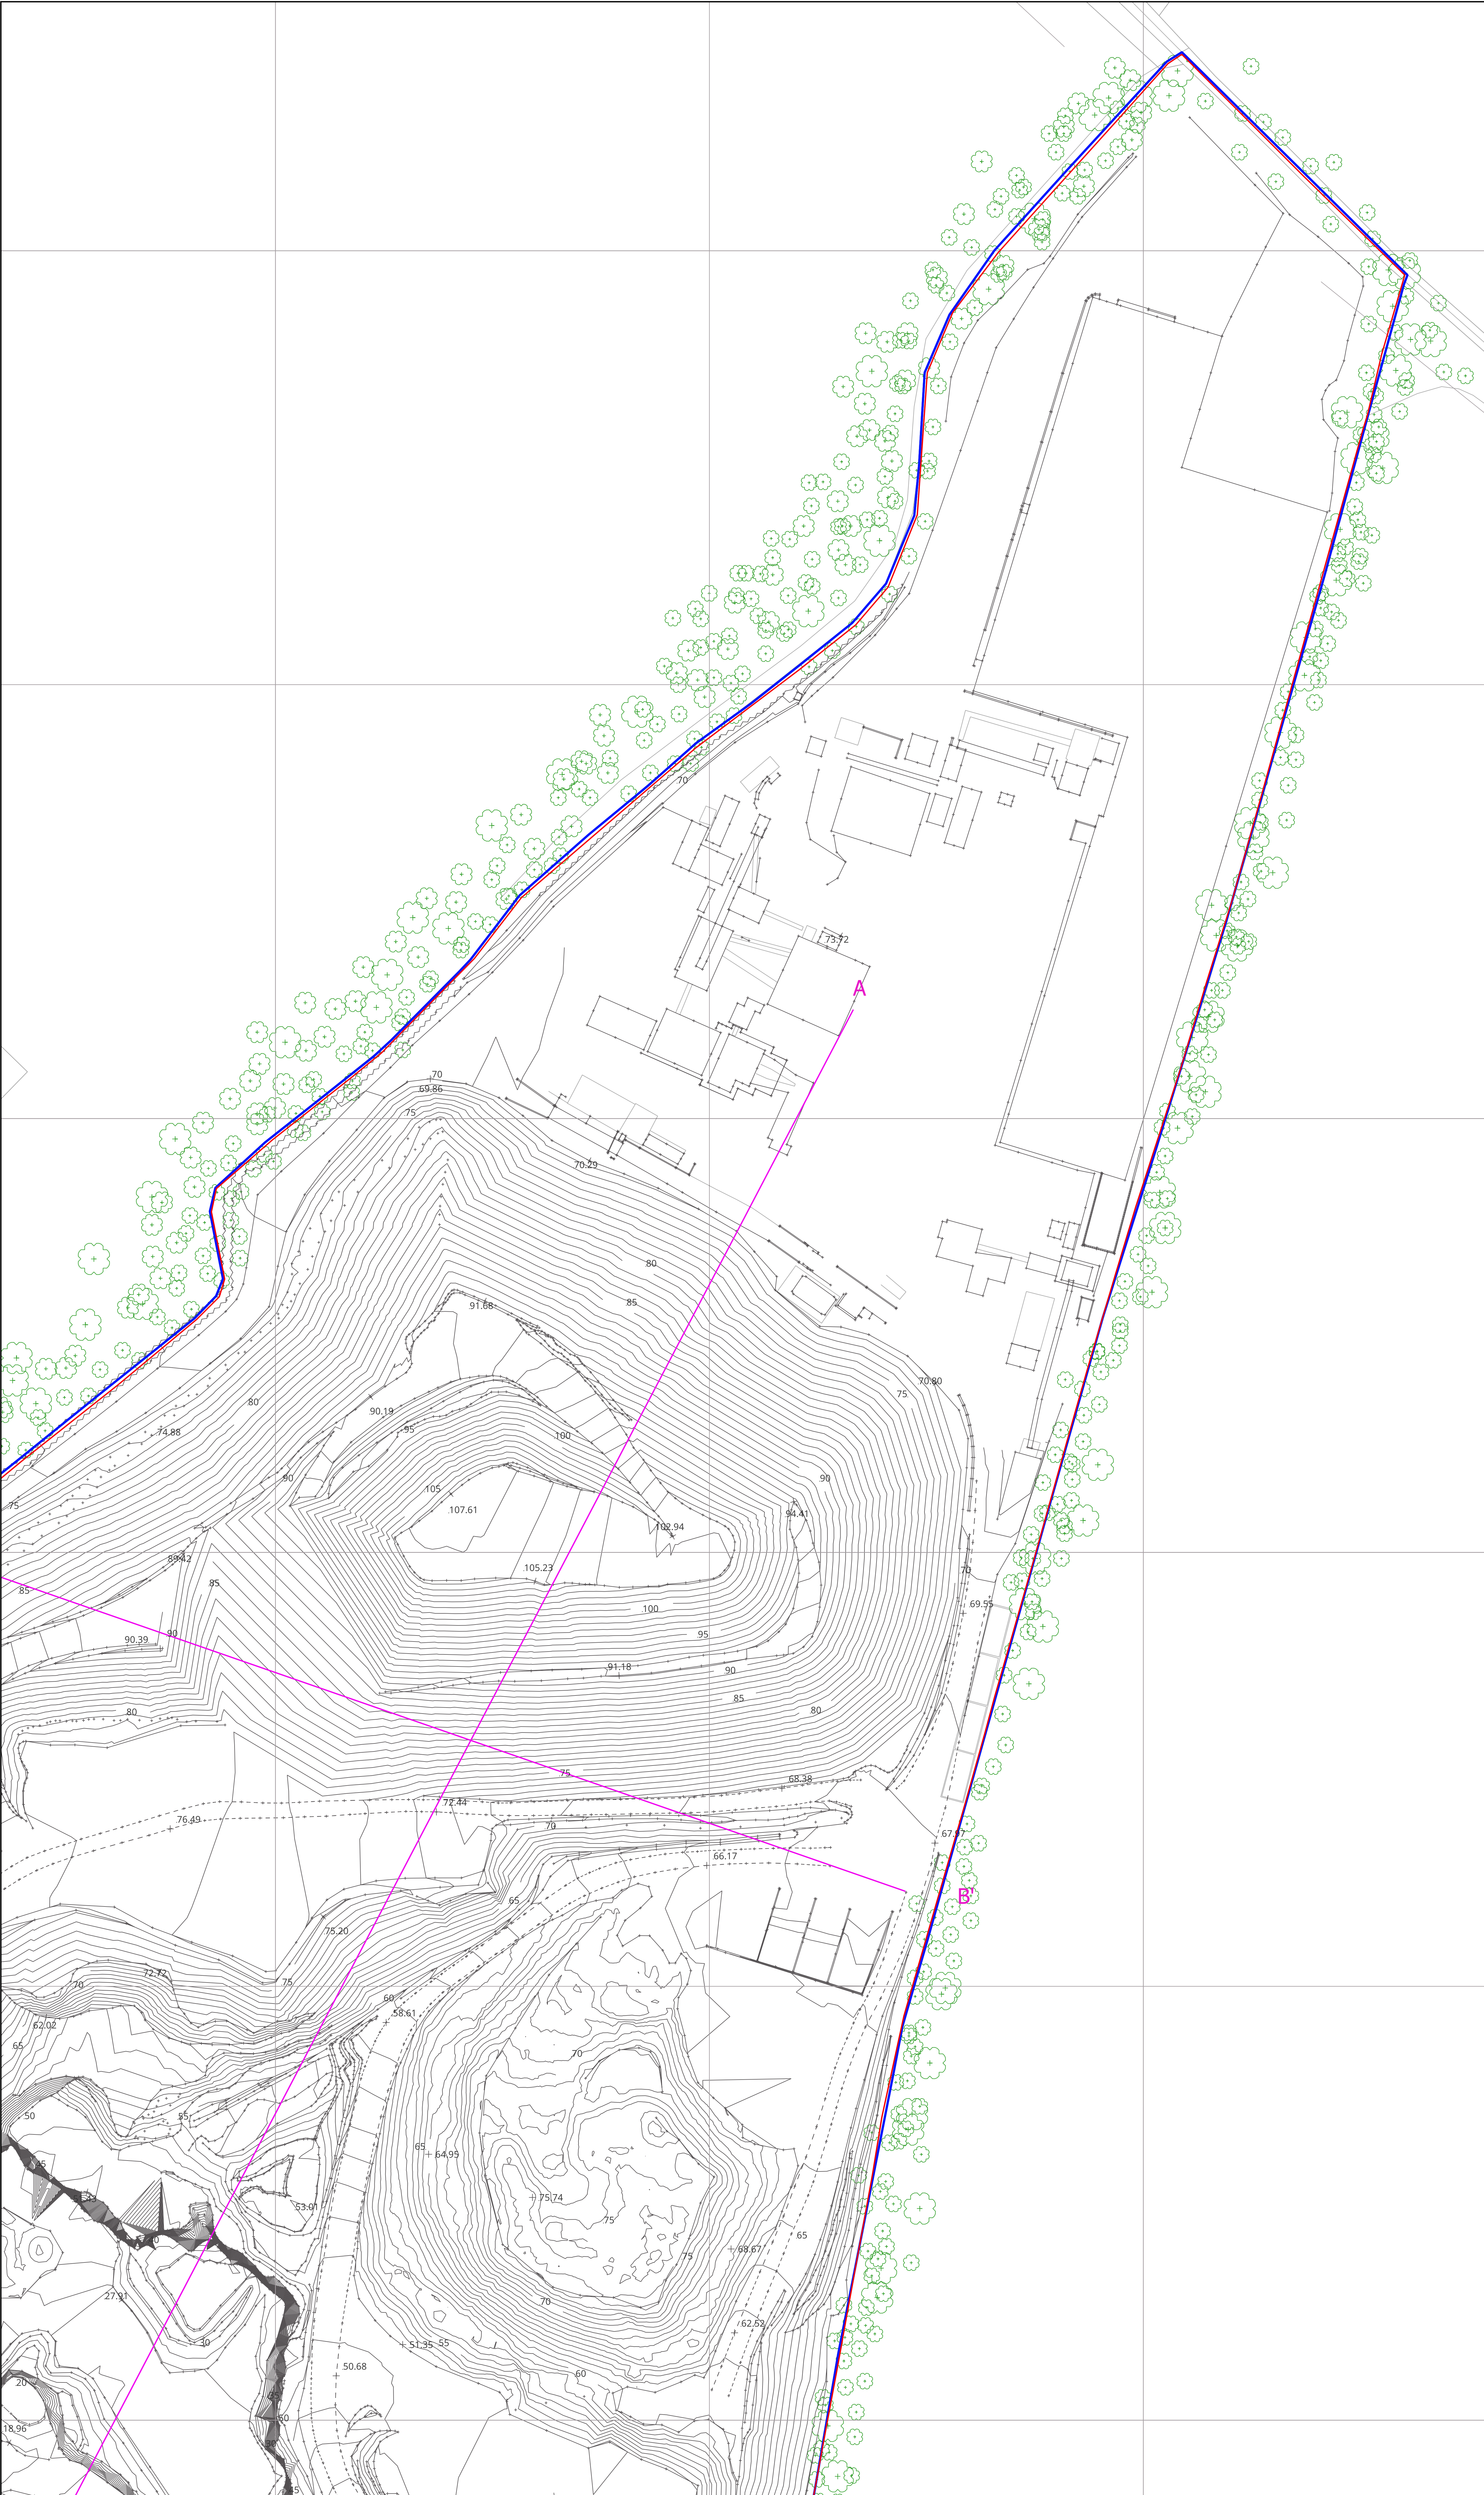

- Legend**
- s37L Planning Application Boundary
 - Land Ownership Boundary
 - Cross Section Lines

CYAL50372106
©Taité Éireann—Surveying

Projection=
IRENET95_Irish_Transverse_Mercator

Extracted from
Map Series | Map Sheets
1:2,500 | 2915-B
1:5,000 | 2915
1:5,000 | 2847



Title: Tromman Quarry - s37L Planning Application Area
- Site Layout

Scale: 1:500 @ A0

Dwg. No.: KEE_TR/03_Sheet1
Rev A

Drawn By: CST
Date: 21/08/2024