


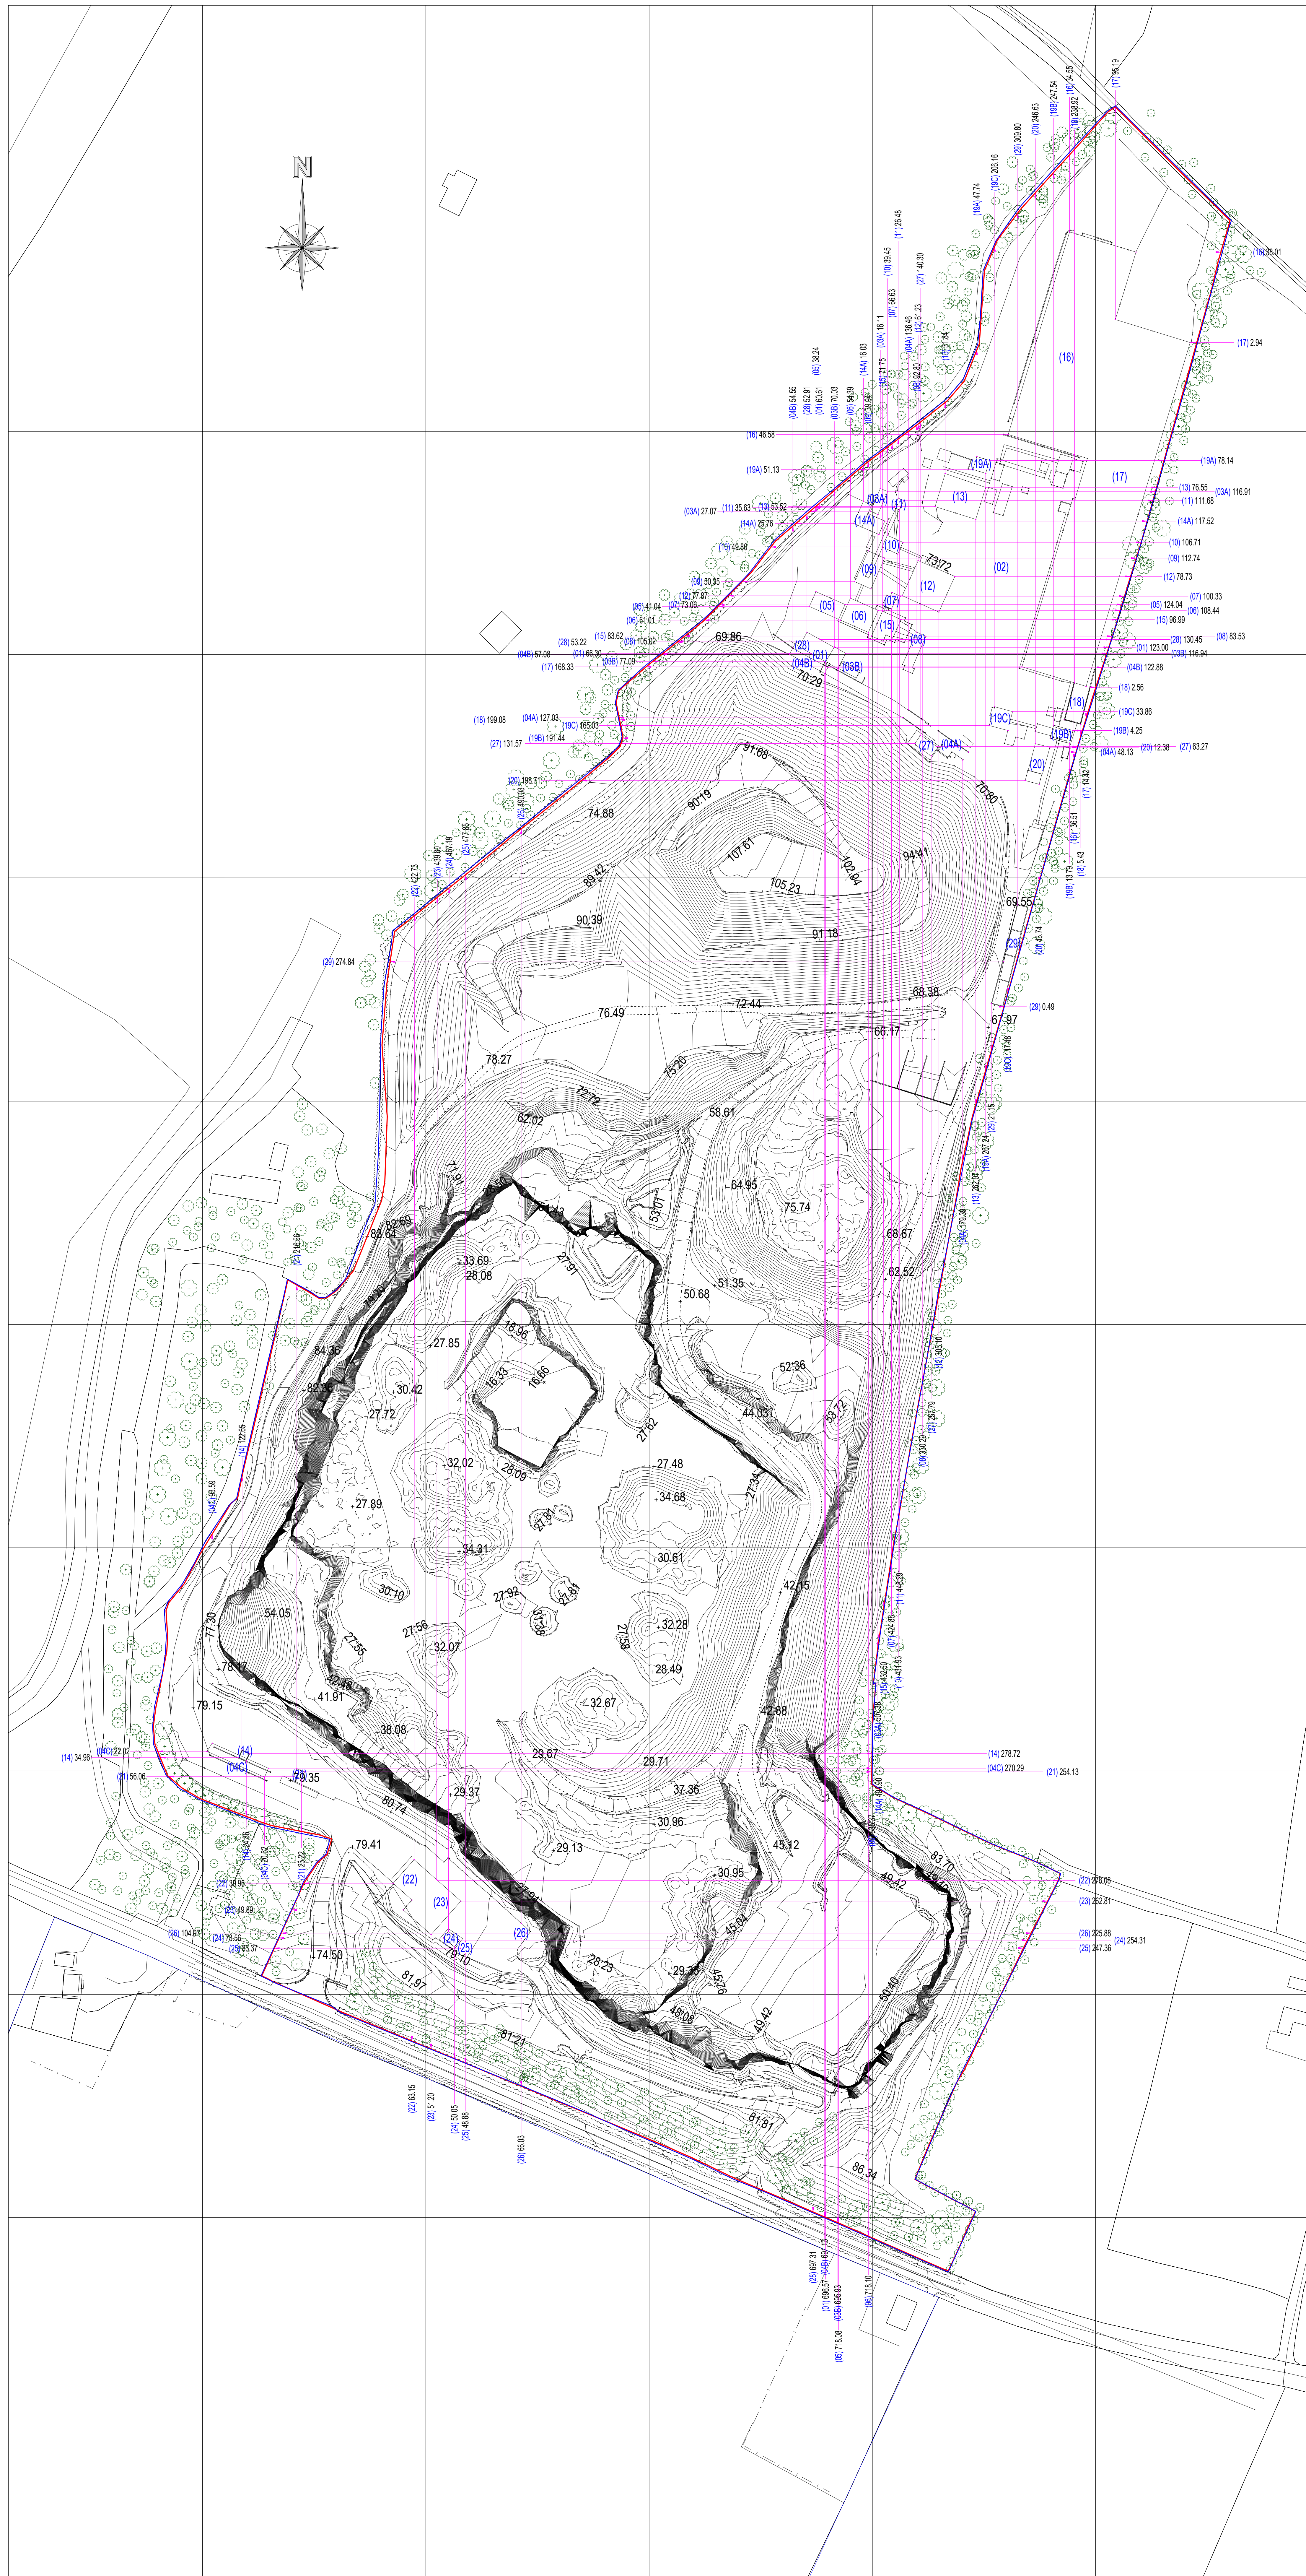

Legend:

s37L Planning Application Boundary

Land Ownership Boundary

Building / Structure Reference and Distance to Application Boundary (m)					
ID	Building / Structure	North	East	South	West
01	Shipping Offices	60.61	123.00	696.57	66.30
02	Block Yard	172.79	41.08	683.98	72.02
03A	Canteen	16.11	116.91	507.38	27.07
03B	Canteen	70.03	116.94	695.93	77.09
04A	Weighbridge and Wheelwash	136.46	48.13	179.39	127.03
04B	Weighbridge and Wheelwash	54.55	122.88	691.13	57.08
04C	Weighbridge and Wheelwash	93.59	270.29	20.62	22.02
05	Lime Storage Shed	38.24	124.04	718.08	41.04
06	Drying Plant Shed	54.39	108.44	718.10	61.01
07	Dispatch Point 1	66.63	100.33	424.88	73.06
08	Dispatch Point 2	92.80	83.53	330.29	105.02
09	Screening Plant	39.94	112.74	535.37	50.35
10	Crushing Plant	39.45	106.71	431.93	49.80
11	Hopper Feed	26.48	111.68	448.29	35.63
12	Lime Storage Shed	61.23	78.73	305.10	77.87
13	Lime Storage Shed	31.84	76.55	262.07	53.52
14	ESB Substation	122.65	278.72	24.86	34.96
14A	ESB Substation	16.03	117.52	494.90	25.76
15	Concrete Silo	71.75	96.99	432.50	83.62
16	Precast Plant No. 1	34.55	38.01	136.51	46.58
17	Precast Plant No. 2	95.19	2.94	14.42	168.33
18	Lagoons	238.92	2.56	5.43	199.08
19A	Concrete Plant and Fuel Storage No. 1	47.74	78.14	267.24	51.13
19B	Concrete Plant and Fuel Storage No. 2	247.54	4.25	13.79	191.44
19C	Concrete Plant and Fuel Storage No. 3	206.16	33.86	117.48	165.03
20	Technical Lab	246.63	12.38	43.74	198.71
21	Pump House	216.56	254.13	23.22	56.06
22	Administrative Office	422.73	278.08	63.15	39.96
23	Workshop	439.80	262.81	51.20	49.89
24	Fuel Store	467.19	254.31	50.05	73.56
25	Steam Cleaner	477.85	247.36	48.88	83.37
26	Septic Tank	490.03	225.88	66.03	104.97
27	Gas Tank Fuel Storage	140.30	63.27	257.79	131.57
28	Control for Batching Plant	52.91	130.45	697.31	53.22
29	Additional Settlement Tanks	309.80	0.49	21.15	274.84

CYAL50372106
©Táite Éireann-Surveying

Projection= IREN95_Irish_Transverse_Mercator

Extracted from
Map Series | Map Sheets
1:2,500 | 2915-B
1:5,000 | 2915
1:5,000 | 2847

A	20/06/24	ISSUED FOR PLANNING PURPOSES				TM
Rev	Date	Amendment				by
KEEGAN PRECAST PRECAST TWIN WALL & FLOOR PRODUCTS						
Tramman, Rathmolyon, Co. Meath • Phone: 046-9555-116 • Fax: 046-9560-917 • Email: info@keeganquarries.com						
Client:		Keegan Precast Ltd				
Project:		Keegans Production & Administration Buildings				
Level:		Ground Level -0.000				
Contents:		Tramman Quarry - Substitute Consent Application Area - Site Layout-Buildings and Structures to include distances to Site Boundaries				
Format:	A0	Scale:	1:1000	Drawing No:	KEE_TR04	Rev A
Drawn by:	TM	Checked by:		Date:	20/06/2024	Rev. A

W/W = 84' / 1189 (100m)

Alignment 201